


ORIGINAL SURVEY	SURVEYED _____	BY _____	DATE _____
NOTE BOOK	PLOTTED _____		
	TEMPLATE _____		
	AREAS _____		
	AREAS CHECKED _____		

FINAL SURVEY	SURVEYED _____	BY _____	DATE _____
NOTE BOOK	PLOTTED _____		
	TEMPLATE _____		
	AREAS _____		
	AREAS CHECKED _____		

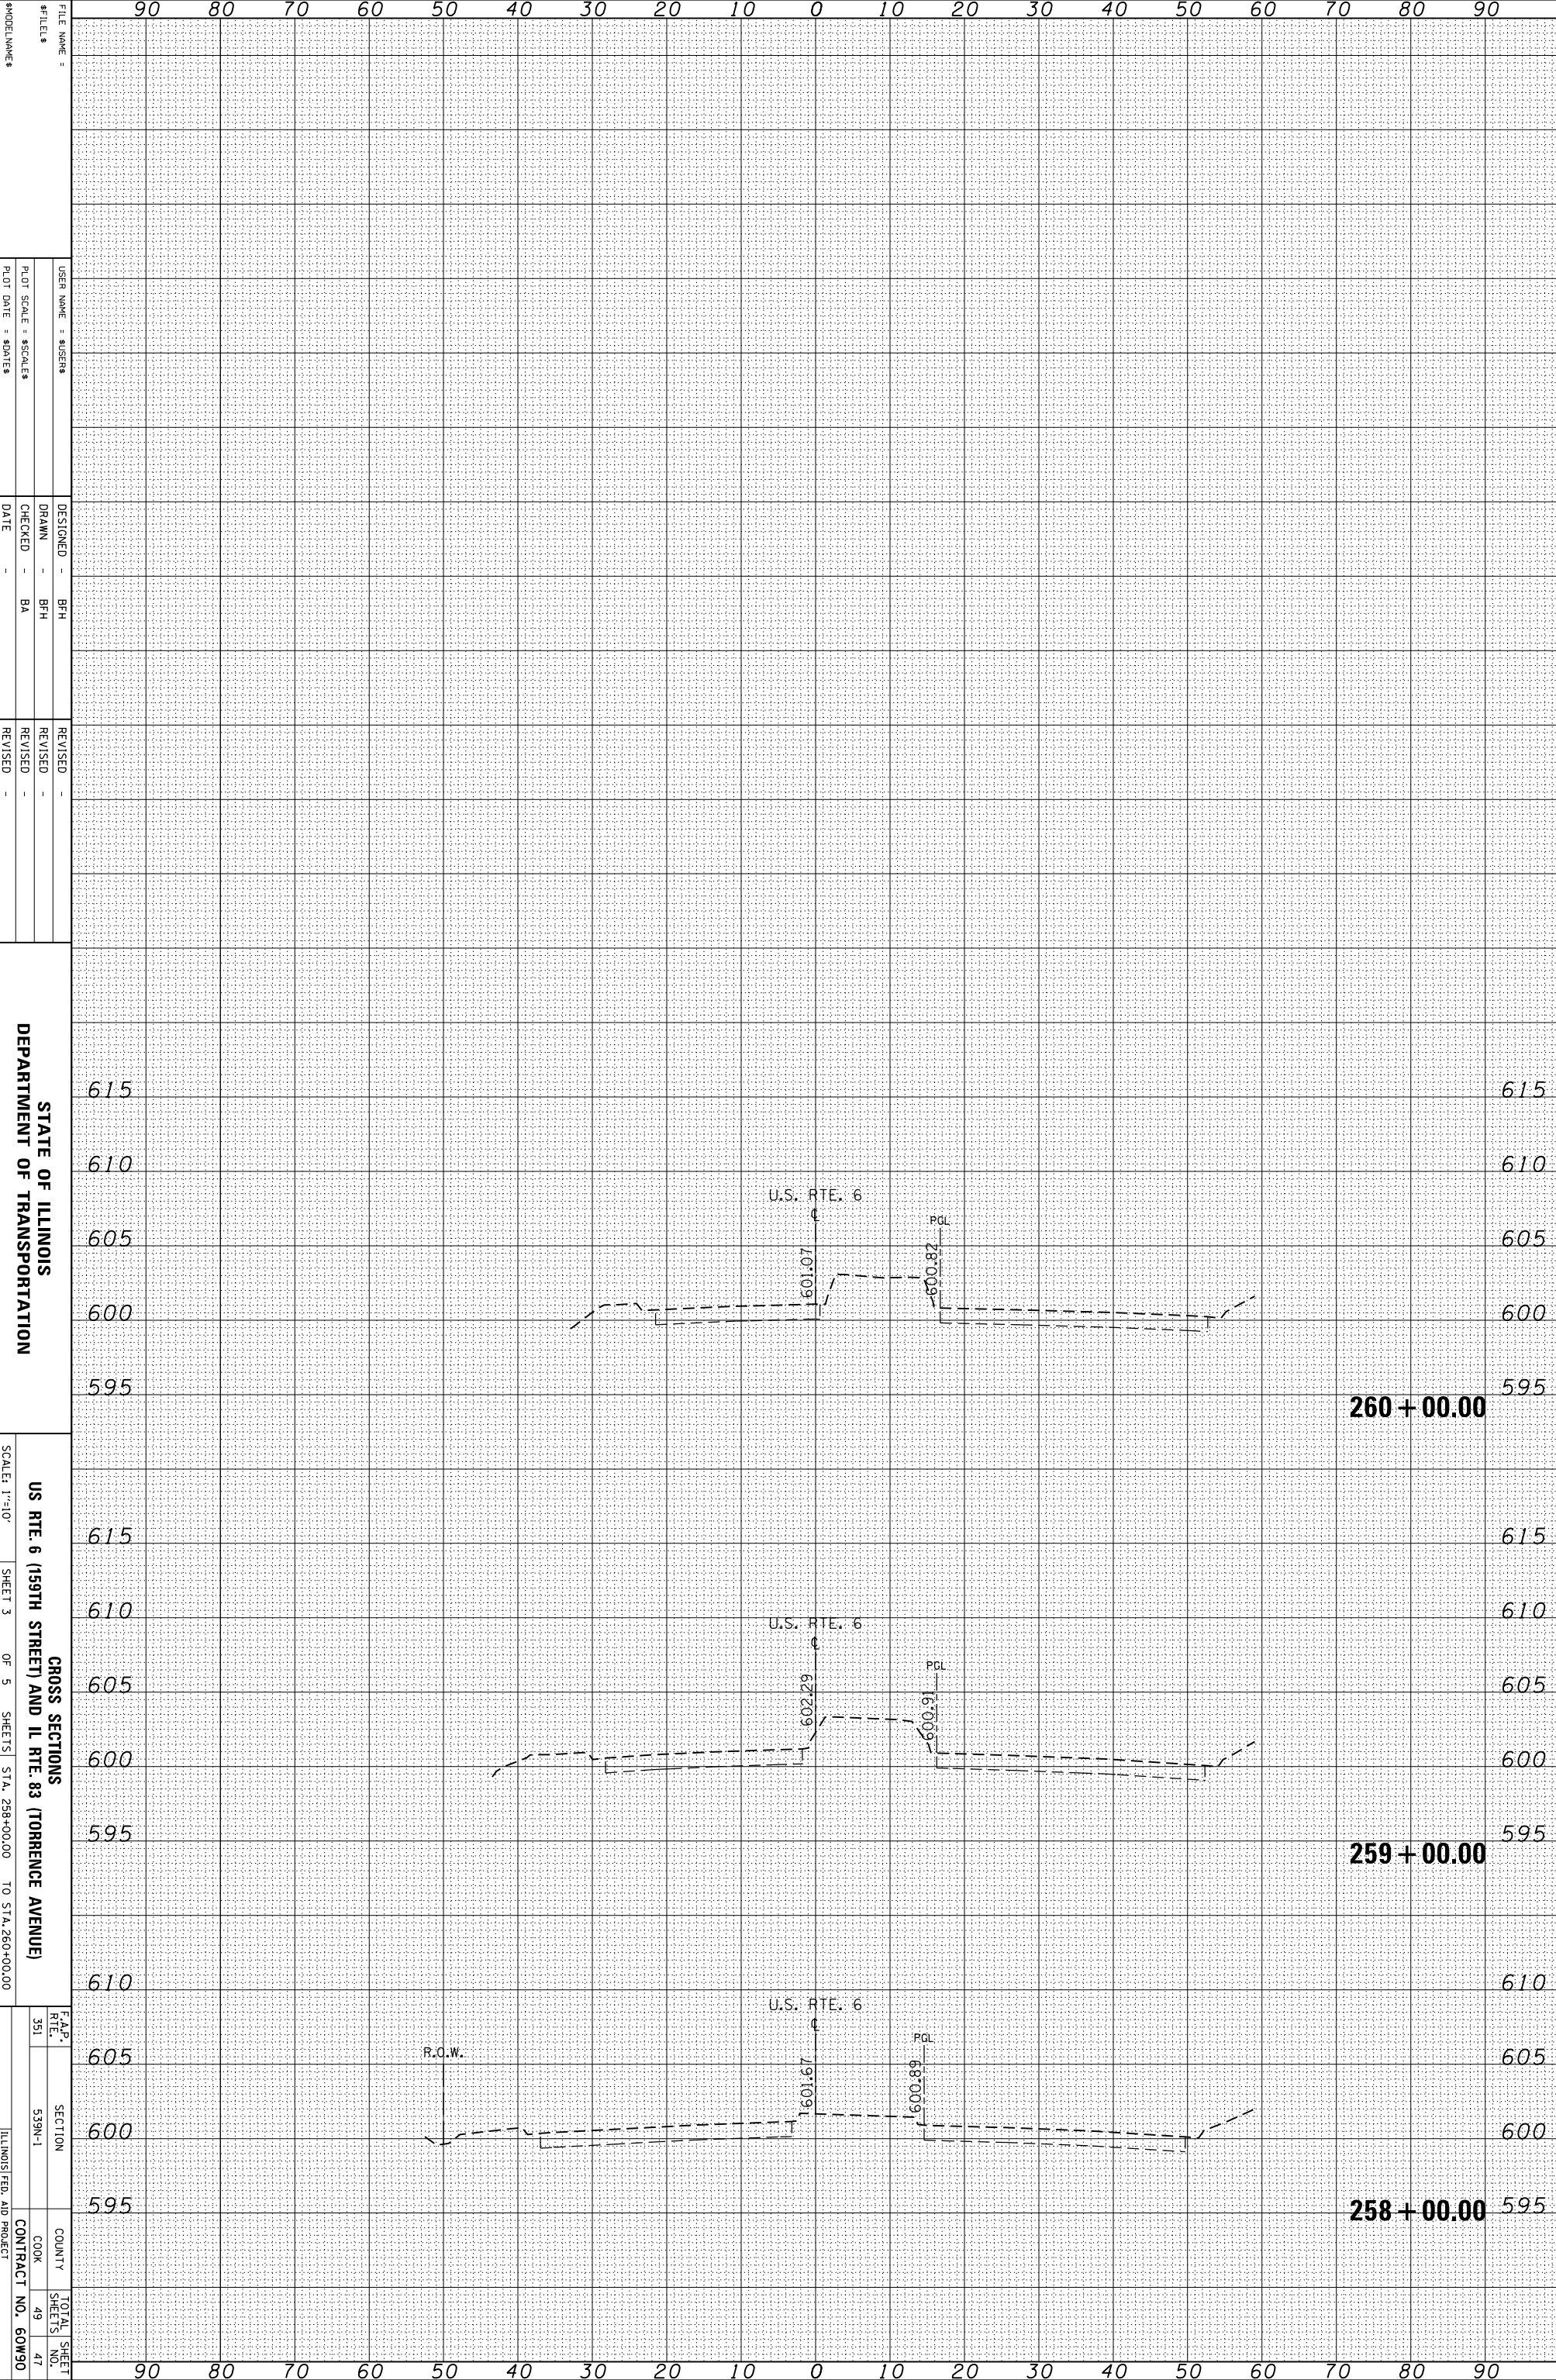

FILE NAME = _____
 #FILES = _____
 USER NAME = \$USER\$
 PLOT SCALE = \$SCALE\$
 PLOT DATE = \$DATE\$

DESIGNED - BFH
 DRAWN - BFH
 CHECKED - BA
 DATE - _____

REVISID - _____
 REVISID - _____
 REVISID - _____

STATE OF ILLINOIS
 DEPARTMENT OF TRANSPORTATION
 SCALE: 1"=10'
 SHEET 3 OF 5 SHEETS STA. 258+00.00 TO STA. 260+00.00
 US RTE. 6 (159TH STREET) AND IL RTE. 83 (TORRENCE AVENUE)
 CROSS SECTIONS
 F.A.P. SECTION COUNTY TOTAL SHEET
 RTE. 351 539N-1 COOK 49
 NO. 47
 ILLINOIS FED. AID PROJECT CONTRACT NO. 60W90