



COUNTY	SECTION	HWY.NO.	SHEET NO.
LASALLE	15-00326-00-WR	29	12 of 16

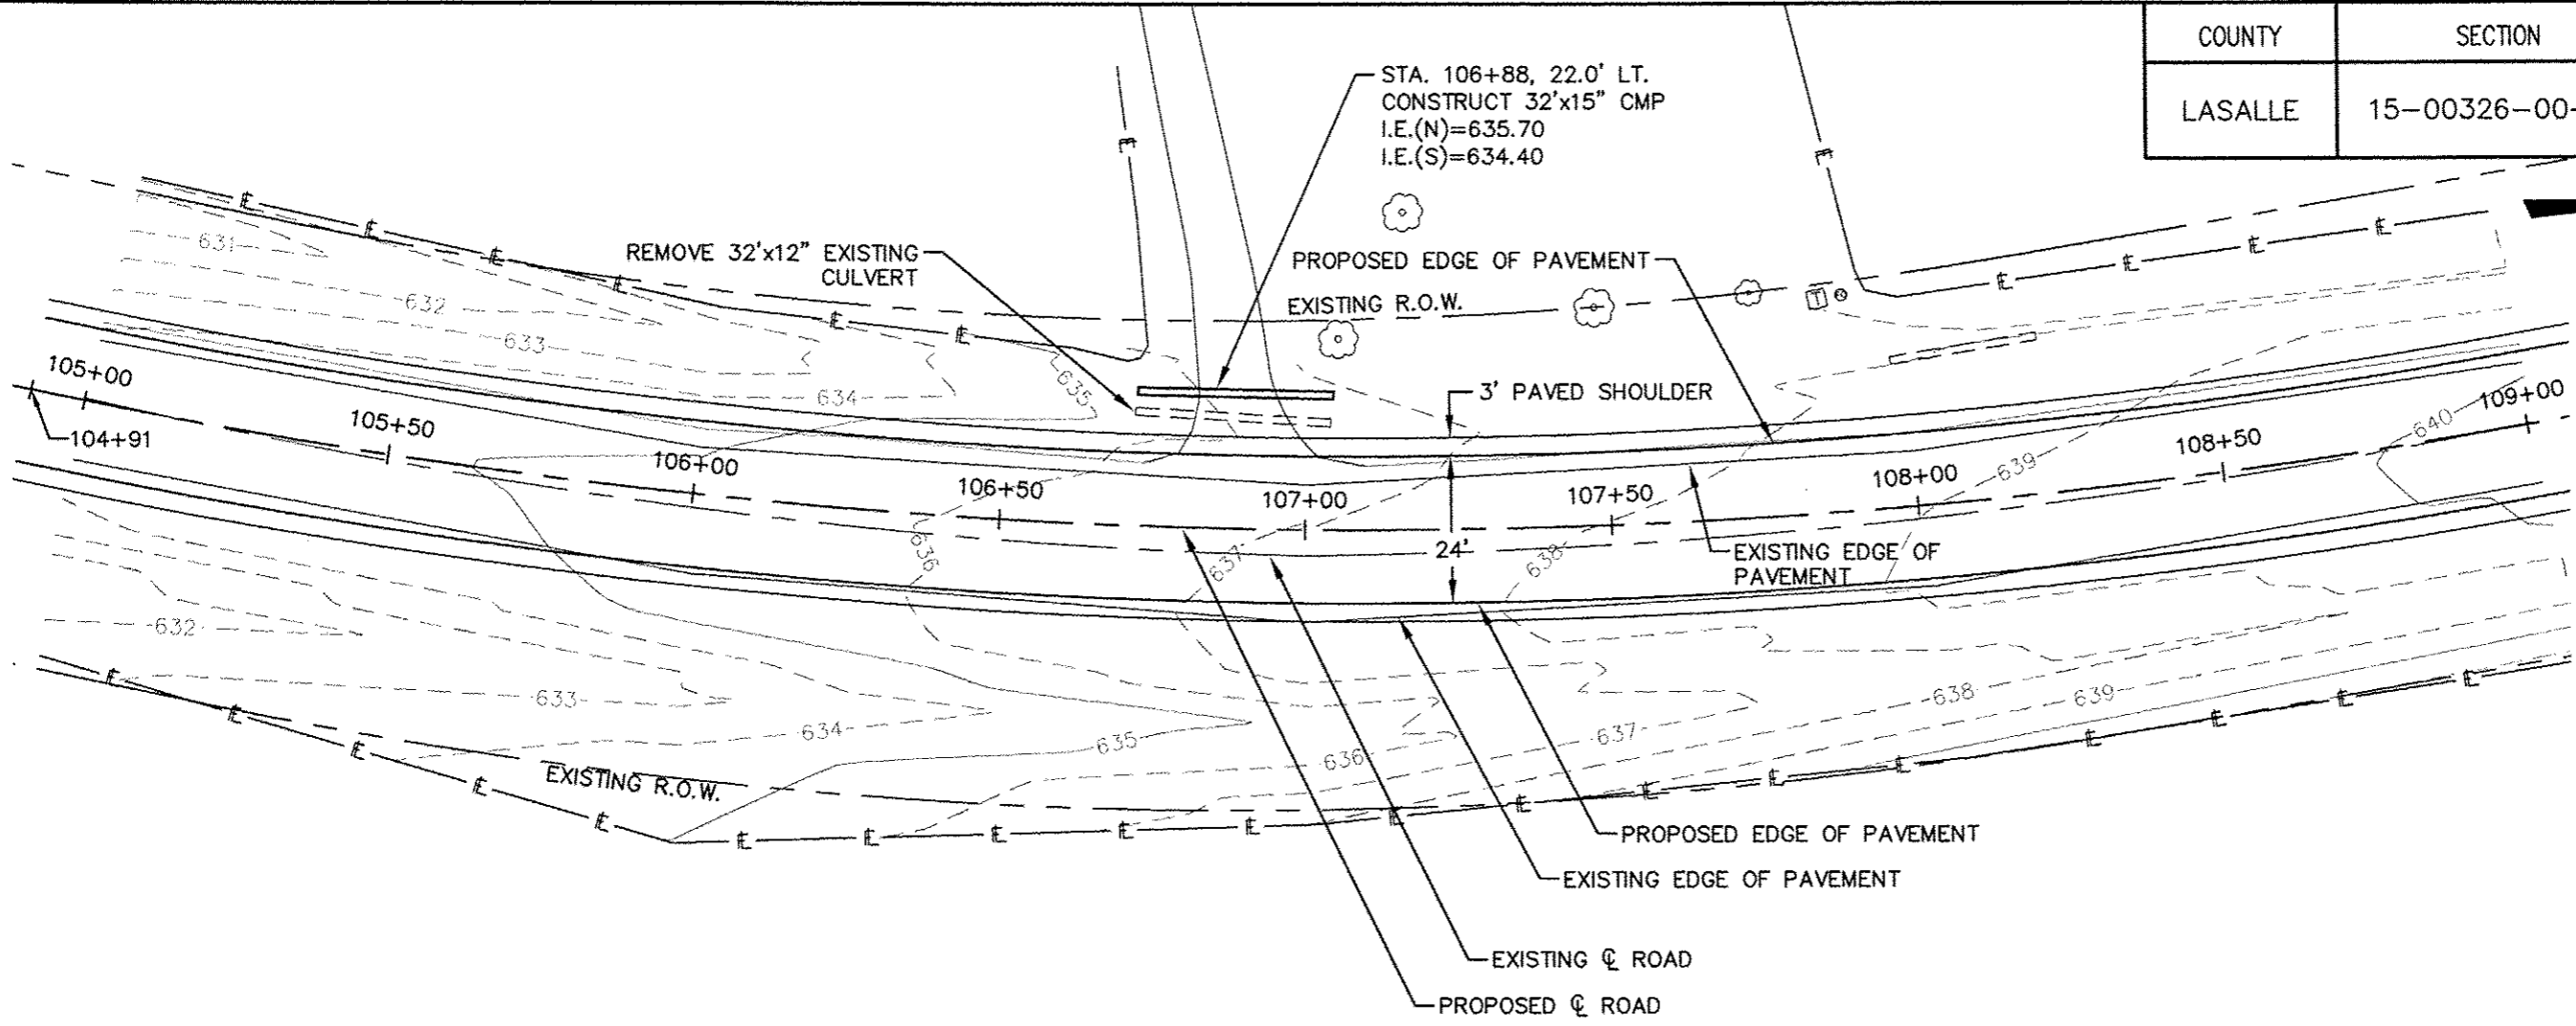

PLAN & PROFILE

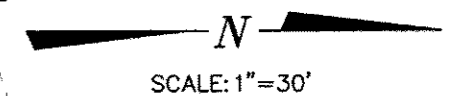