


COUNTY	SECTION	HWY.NO.	SHEET NO.
LASALLE	15-00326-00-WR	29	16 of 16

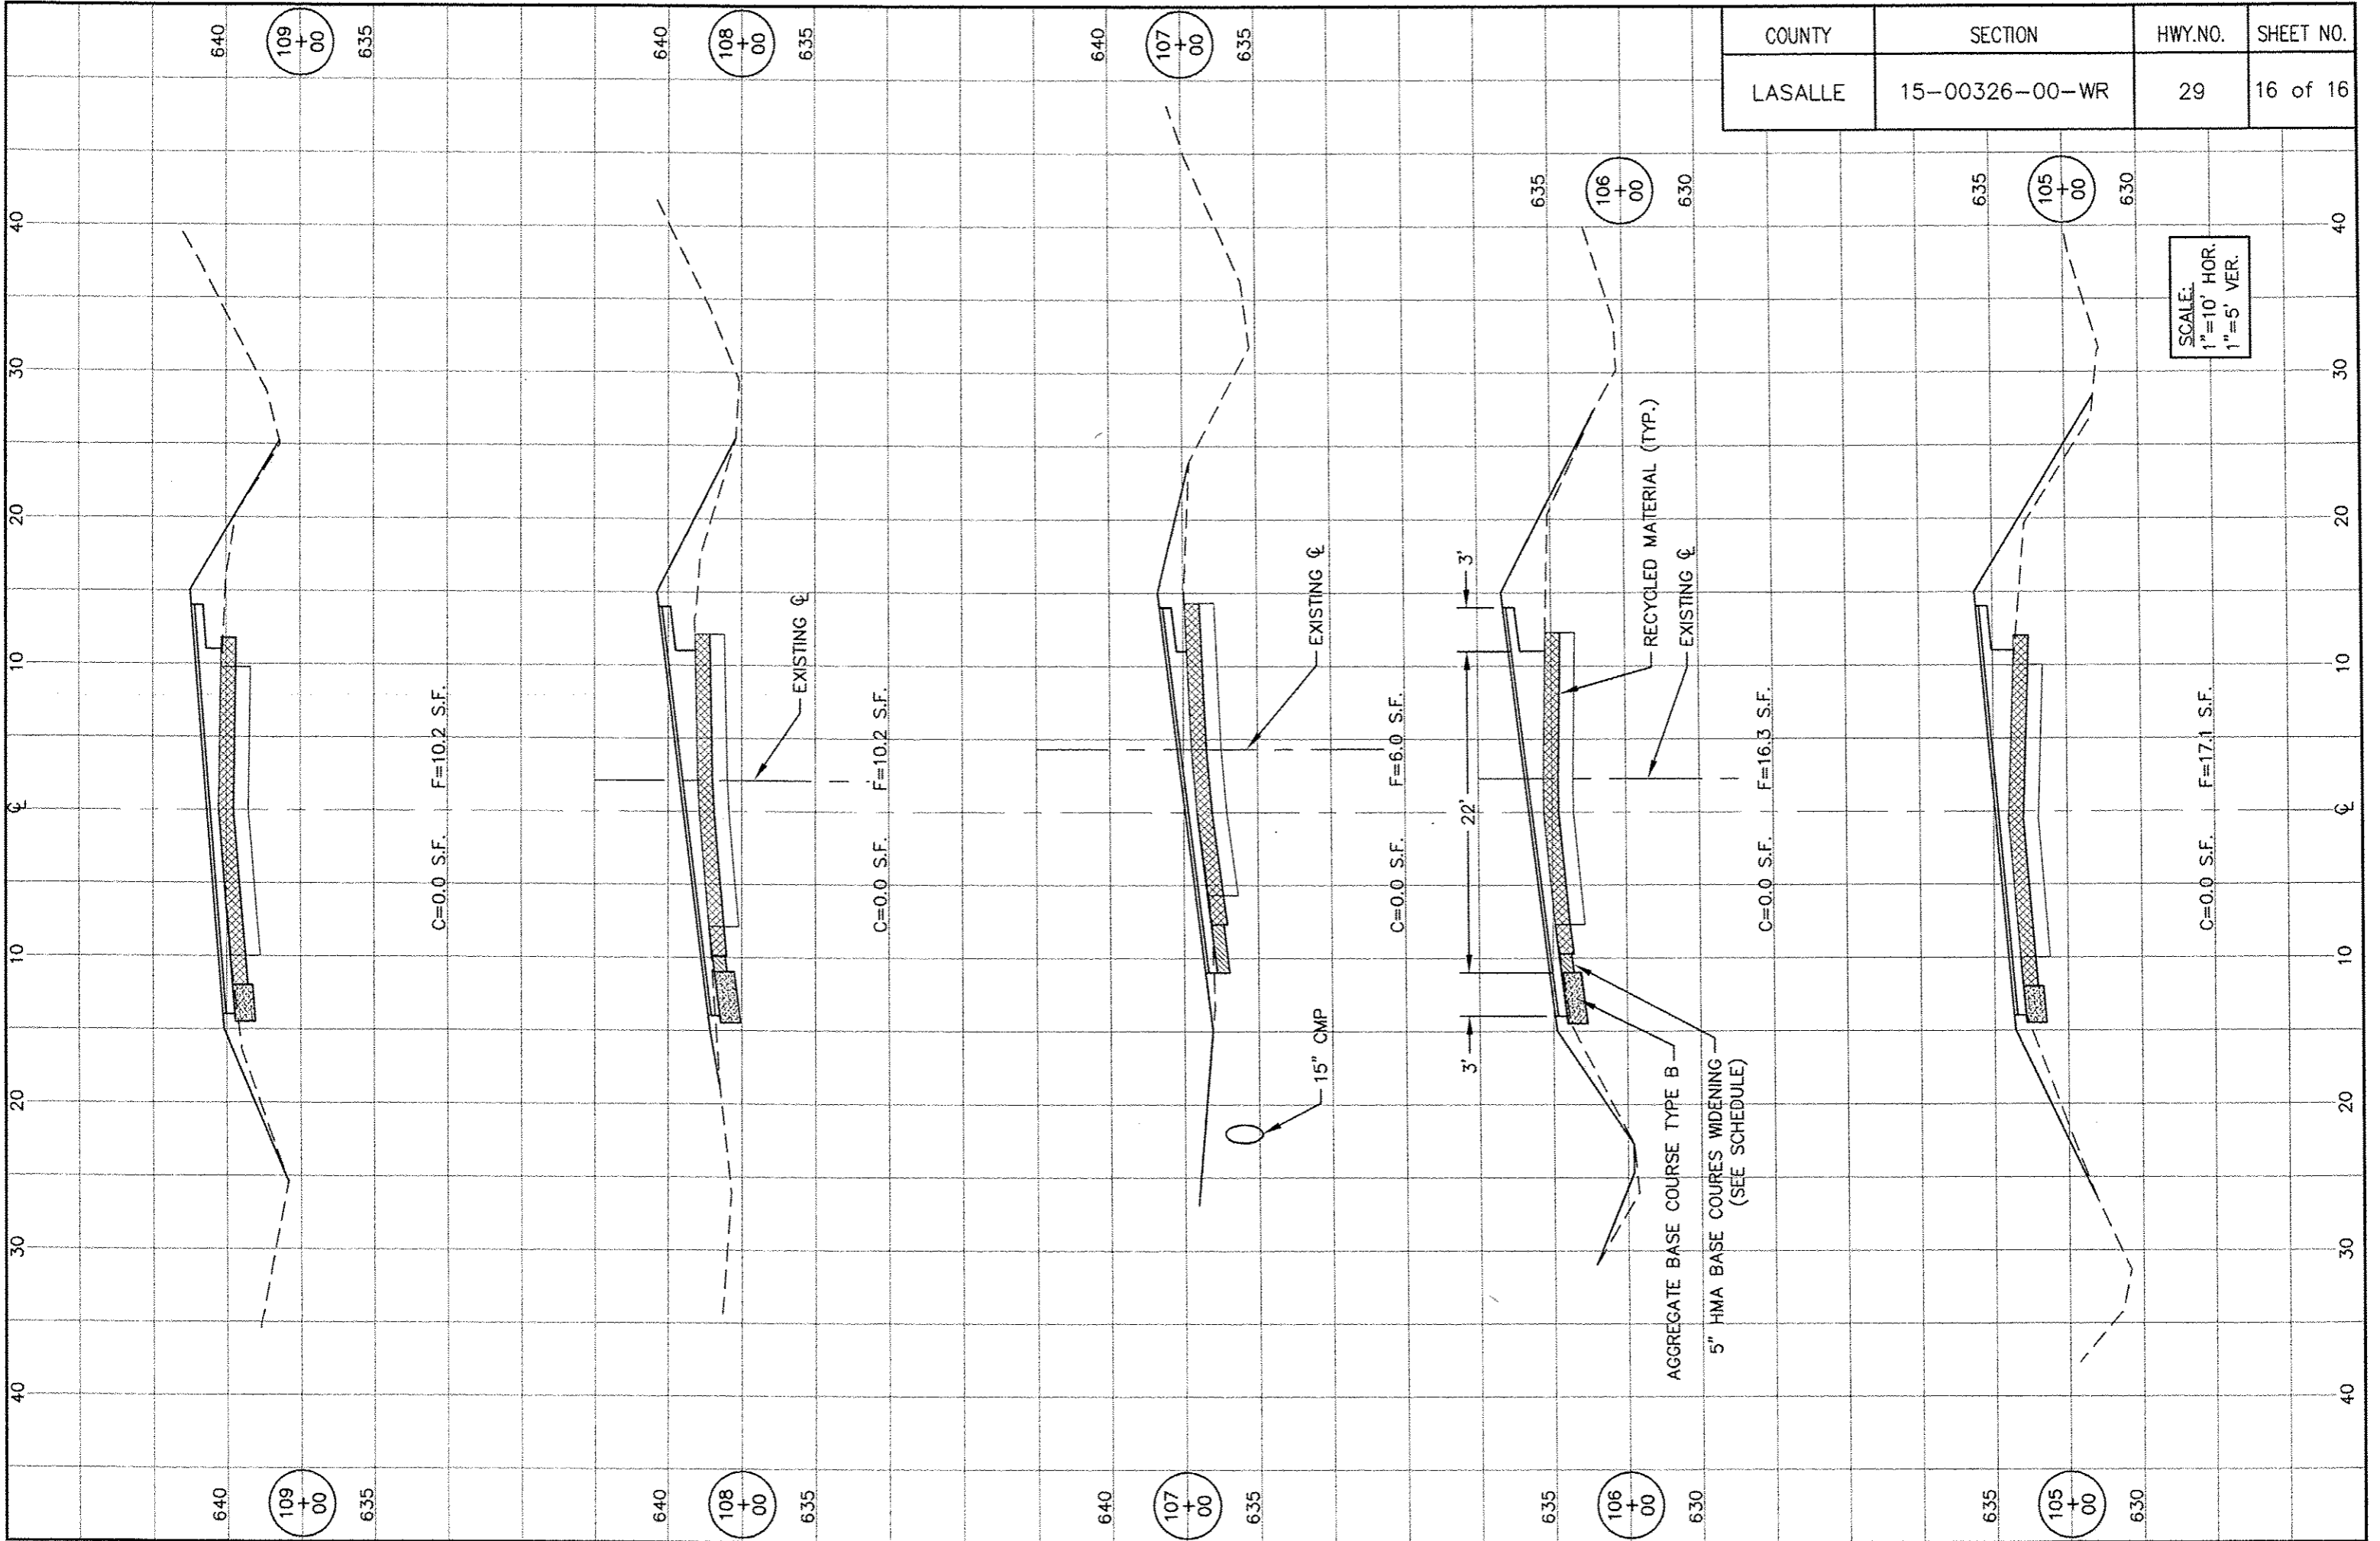

SCALE:
1"=10' HOR.
1"=5' VER.

640 109+00 635

640 108+00 635

640 107+00 635

635 106+00 630

635 105+00 630

640 109+00 635

640 108+00 635

640 107+00 635

635 106+00 630

635 105+00 630

C=0.0 S.F. F=10.2 S.F.

C=0.0 S.F. F=10.2 S.F.

C=0.0 S.F. F=6.0 S.F.

C=0.0 S.F. F=16.3 S.F.

C=0.0 S.F. F=17.1 S.F.

EXISTING

EXISTING

EXISTING

15' CMP

AGGREGATE BASE COURSE TYPE B
5' HMA BASE COURSES WIDENING
(SEE SCHEDULE)

RECYCLED MATERIAL (TYP.)

22'

3'

3'

40 30 20 10 0 10 20 30 40