


FINAL SURVEY	DATE
CONVERTED	
PLOTTED	
TEMPLATE	
AREAS	
AREAS CHECKED	



ORIGINAL SURVEY	DATE
CONVERTED	
PLOTTED	
TEMPLATE	
AREAS	
AREAS CHECKED	

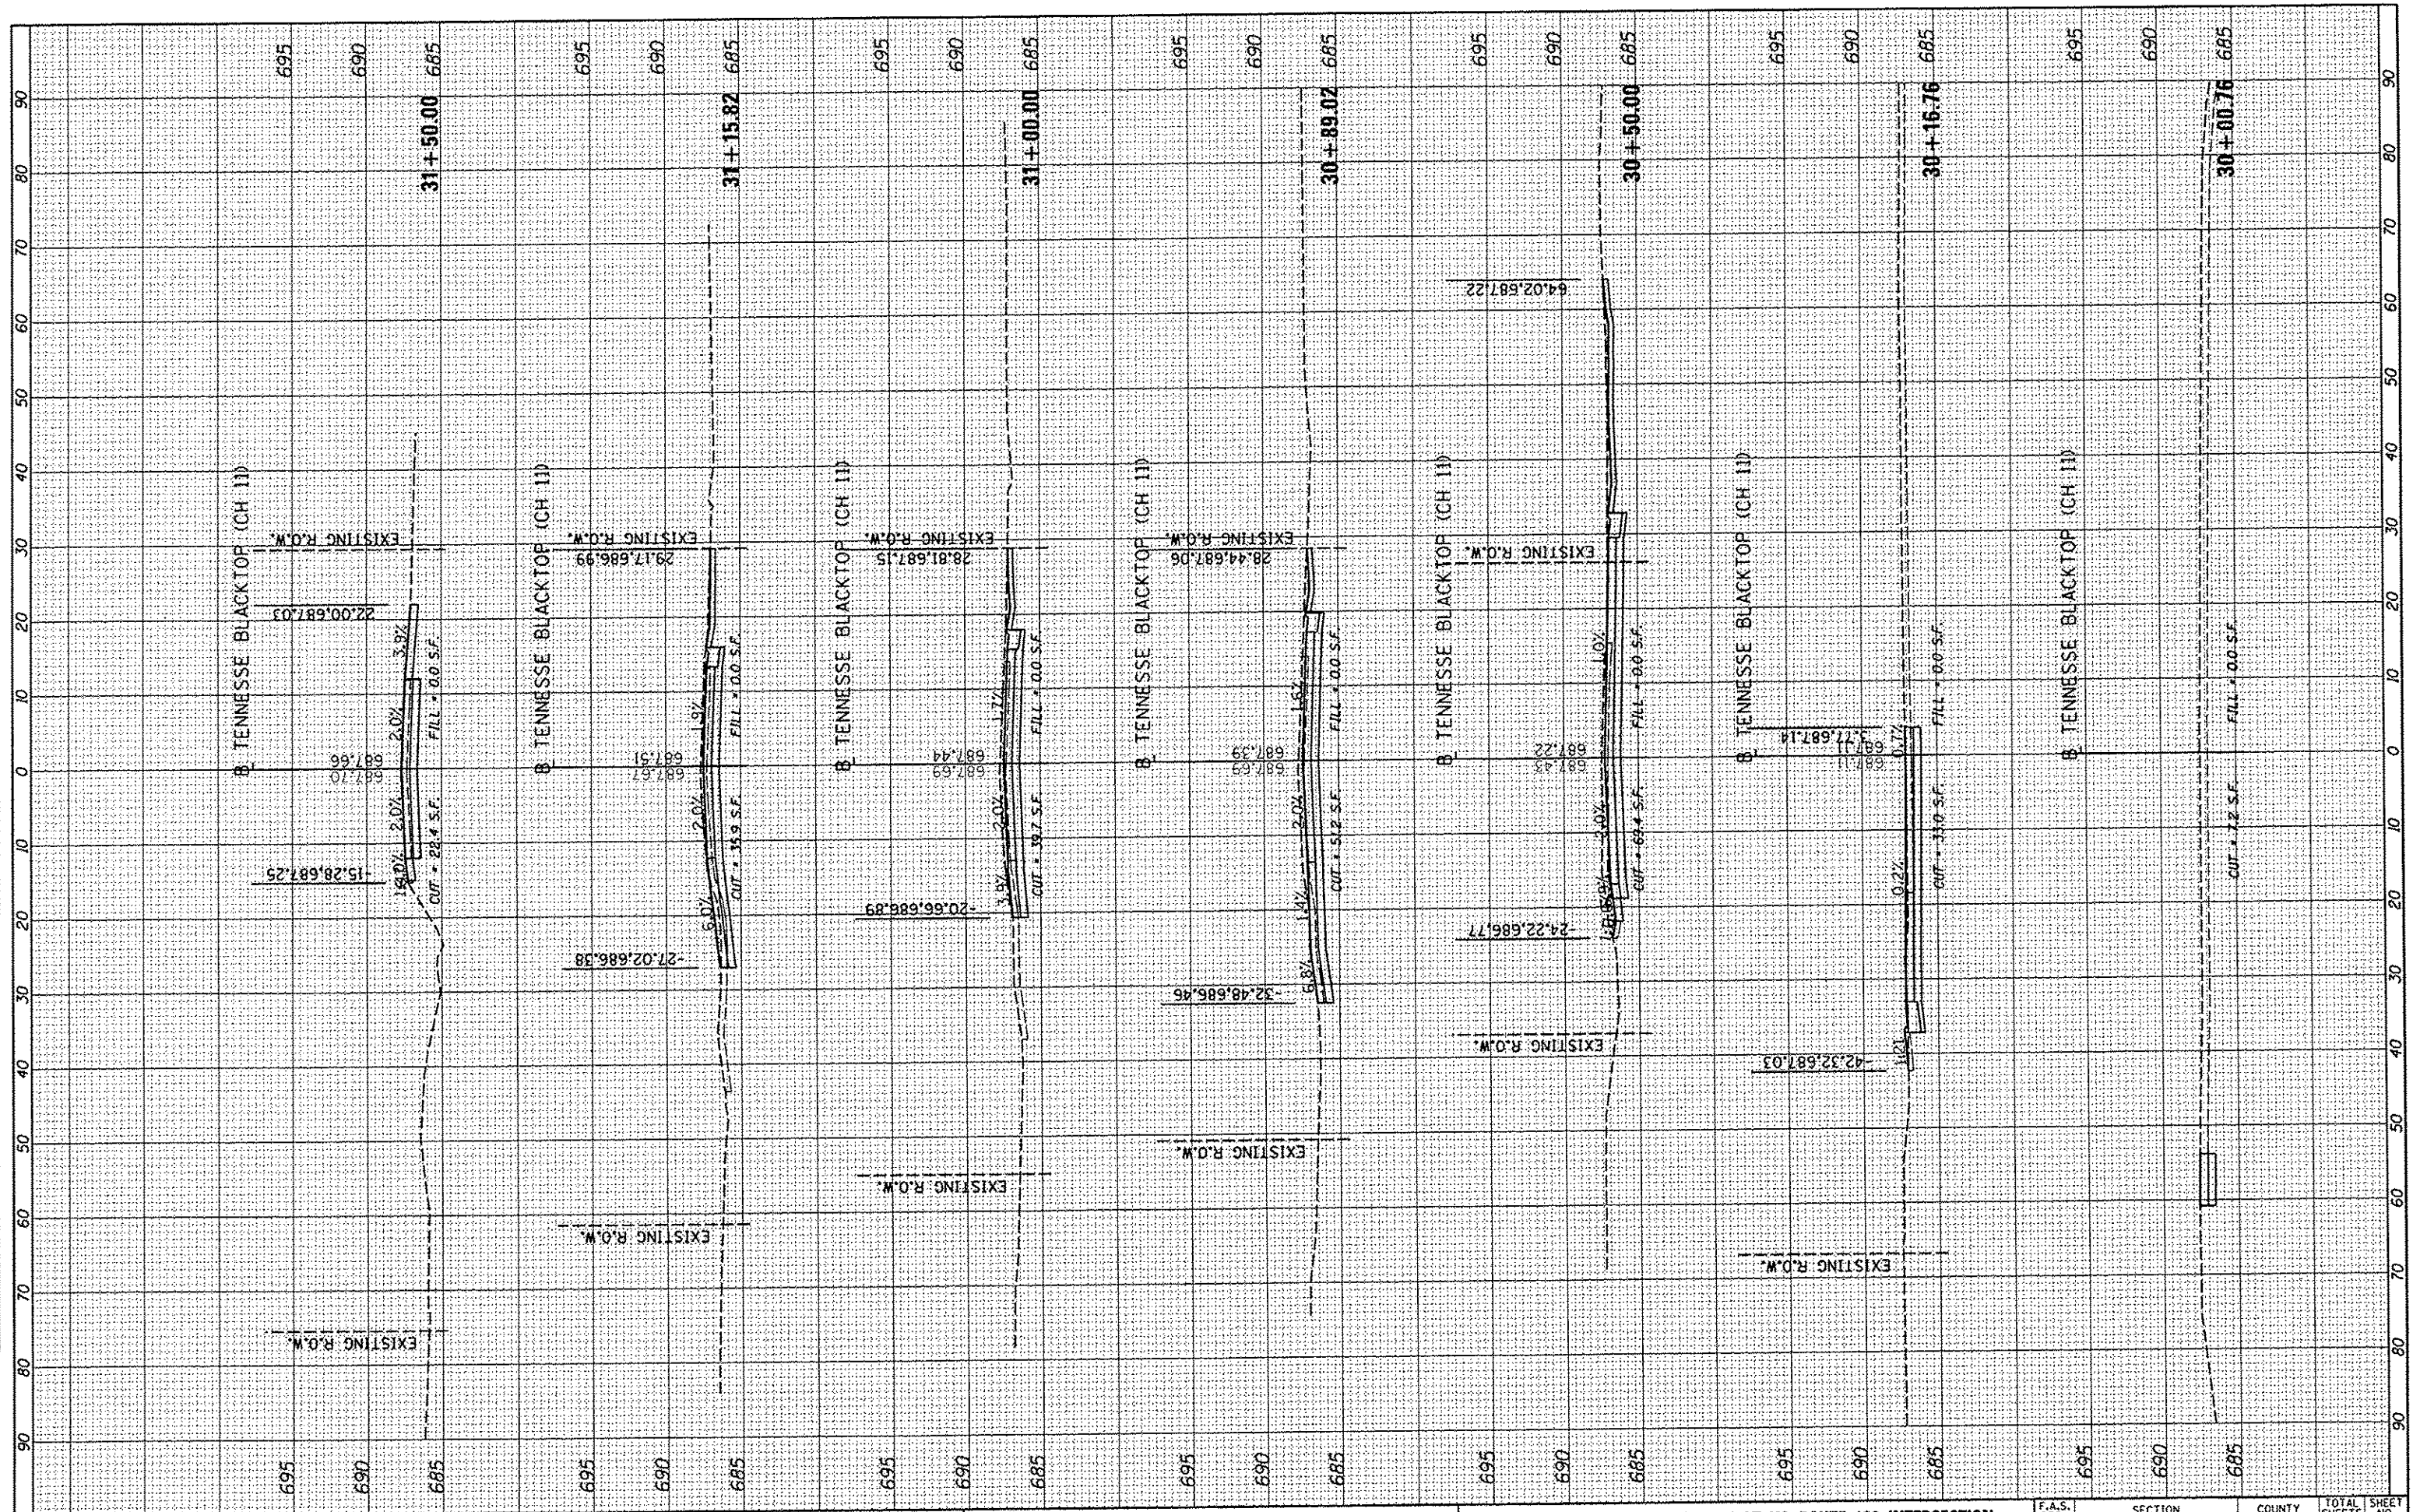

FILE NAME: I:\Jobs\110101\CAD\RoadSheet\c-383.XS-South.dgn  
 USER NAME: monsk01398  
 PLOT SCALE: 20.0000' / 1" / 1000  
 PLOT DATE: 01/20/2014

DESIGNED - MGD  
 DRAWN - MGD  
 CHECKED - KNB  
 DATE - 1/21/2014

REVISED -  
 REVISED -  
 REVISED -  
 REVISED -

STATE OF ILLINOIS  
 DEPARTMENT OF TRANSPORTATION

TENNESSEE BLACKTOP (CH 11) AT US ROUTE 136 INTERSECTION  
 CROSS SECTIONS  
 SCALE: SHEET OF SHEETS STA. 30+00.76 TO STA. 31+50.00

F.A.S. RTE.	SECTION	COUNTY	TOTAL SHEETS	SHEET NO.
1434	11-00101-00-RS	MCDONOUGH	33	30
CONTRACT NO. 89607			ILLINOIS FED. AID PROJECT RS 1434 (06)	