


FINAL SURVEY	BY	DATE
SURVEYED		
NOTED		

ORIGINAL SURVEY	BY	DATE
SURVEYED		
NOTED		

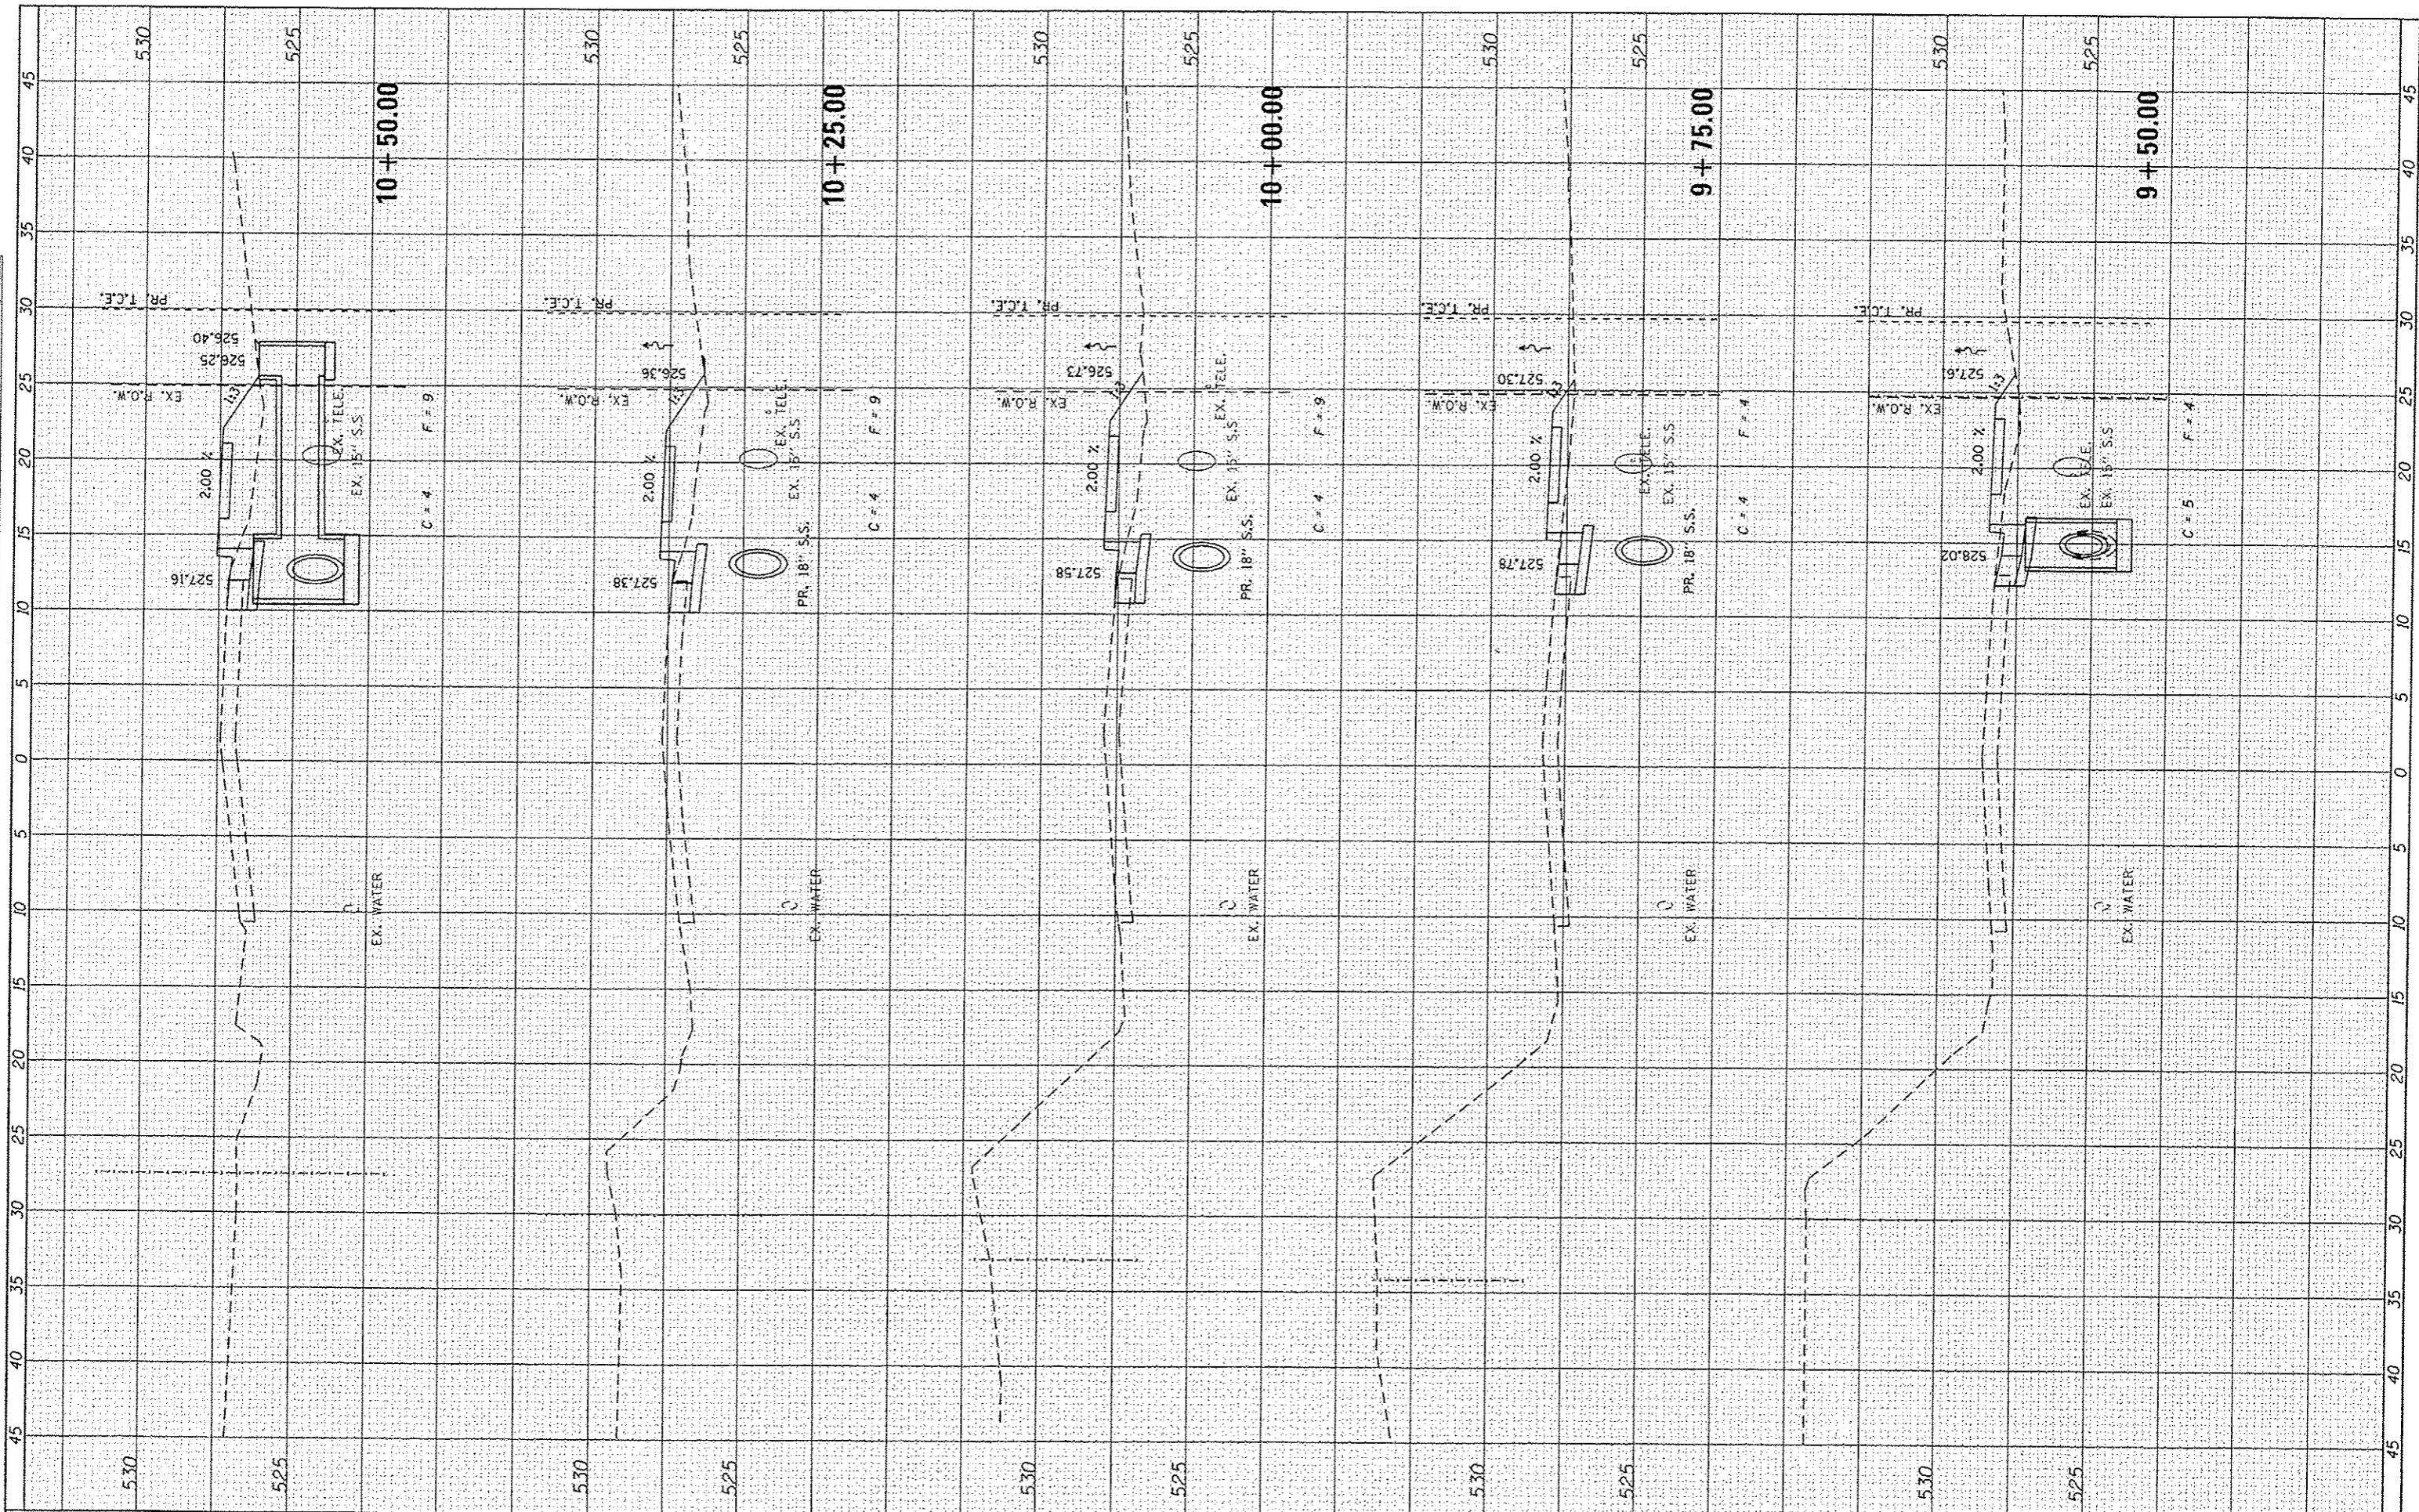

FILE NAME = 100379A-XSCSHTS\_VERTICAL.dgn  
 USER NAME = kostermilli

DESIGNED *KMO*  
 DRAWN *KMO*  
 CHECKED *SJK*  
 DATE -

REVISED -  
 REVISED -  
 REVISED -  
 REVISED -

STATE OF ILLINOIS  
 DEPARTMENT OF TRANSPORTATION

CROSS SECTIONS  
 HILLCREST DRIVE

SCALE: SHEET NO. 10 OF 25 SHEETS STA. 9+50.00 TO STA. 10+50.00

F.A. RTE.	SECTION	COUNTY	TOTAL SHEETS	SHEET NO.
	10-00036-00-SW	RANDOLPH	52	37
CONTRACT NO.				
FED. ROAD DIST. NO.			ILLINOIS FED. AID PROJECT	