

**SOUTHERN ILLINOIS
AIRPORT**


**MURPHYSBORO /
CARBONDALE,
ILLINOIS**

SUMMARY OF QUANTITIES

ITEM NO.	DESCRIPTION	UNIT	TOTAL QUANTITIES	AS BUILT QUANTITIES
AR108158	1/C #8 5KV UG CABLE IN UD	L.F.	2085	
AR110204	4" PVC DUCT, DIRECT BURY	L.F.	70	
AR125410	MITL-STAKE MOUNTED	E.A.	1	
AR125415	MITL-BASE MOUNTED	E.A.	1	
AR125443	TAXI GUIDANCE SIGN 3 CHARACTER	E.A.	1	
AR125444	TAXI GUIDANCE SIGN 4 CHARACTER	E.A.	1	
AR125470	MODIFY EXISTING SIGN PANEL	E.A.	3	
AR125904	REMOVE TAXI GUIDANCE SIGN	E.A.	2	
AR125961	RELOCATE STAKE MOUNTED LIGHT	E.A.	14	
AR125962	RELOCATE BASE MOUNTED LIGHT	E.A.	1	
AR152411	UNCLASSIFIED EXCAVATION	L.S.	1	
AR156520	INLET PROTECTION	E.A.	3	
AR401613	BIT. SURF. CSE. - METHOD I, SUPERPAVE	TON	125	
AR401650	BITUMINOUS PAVEMENT MILLING	S.Y.	115	
AR401900	REMOVE BITUMINOUS PAVEMENT	S.Y.	1880	
AR602510	BITUMINOUS PRIME COAT	GAL.	190	
AR603510	BITUMINOUS TACK COAT	GAL.	70	
AR620520	PAVEMENT MARKING - WATERBORNE	S.F.	416	
AR620525	PAVEMENT MARKING - BLACK BORDER	S.F.	670	
AR620900	PAVEMENT MARKING REMOVAL	S.F.	390	
AR752846	INLET BOX STANDARD 542546	EA.	1	
AR800450	BIT. MILLINGS SUBBASE 15"	S.Y.	650	
AR901510	SEEDING	ACRE	1.5	
AR908510	MULCHING	ACRE	1.5	

INDEX TO SHEETS

SHEET NO.	DESCRIPTION
1	COVER SHEET
2	SUMMARY OF QUANTITIES, INDEX TO SHEETS AND PROPOSED TYPICAL SECTIONS
3	PROPOSED SAFETY PLAN
4	PROPOSED SEQUENCING PLAN
5	PROPOSED CONSTRUCTION PLAN
6	PROPOSED STORMWATER POLLUTION PREVENTION PLAN AND DETAILS
7	PROPOSED TAXIWAY D PLAN & PROFILE
8	PROPOSED DRAINAGE PLAN & DETAILS
9	PROPOSED STAKING PLAN
10	PROPOSED MARKING PLAN
11	PROPOSED CROSS SECTIONS
12	PROPOSED CROSS SECTIONS
13	EXISTING ELECTRICAL CONDITIONS UTILITY PLAN
14	PROPOSED LIGHTING LAYOUT FOR TAXIWAY D
15	AIRFIELD LIGHTING NOTES & SCHEDULES
16	ELECTRICAL DETAILS SHEET 1
17	ELECTRICAL DETAILS SHEET 2
18	ELECTRICAL DETAILS SHEET 3
19	ELECTRICAL & DUCT DETAILS
20	ELECTRICAL NOTES SHEET 1
21	ELECTRICAL NOTES SHEET 2
22	GROUNDING NOTES & DETAIL
23	GROUNDING DETAILS
24	ELECTRICAL LEGEND & ABBREVIATIONS
25	ELECTRICAL ONE LINE VAULT
26	HIGH VOLTAGE WIRING SCHEMATICS

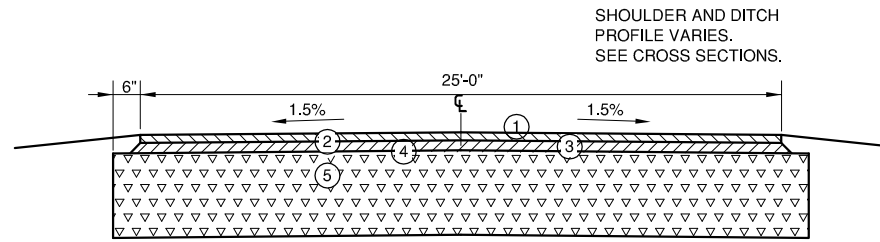

PROPOSED TAXIWAY D

1. PROPOSED 1 1/2" BITUMINOUS SURFACE COURSE
2. PROPOSED BITUMINOUS TACK COAT
3. PROPOSED 1 1/2" BITUMINOUS SURFACE COURSE
4. PROPOSED BITUMINOUS PRIME COAT
5. PROPOSED 15" BITUMINOUS MILLINGS BASE COURSE



REMOVE TAXIWAY D

IDA No: MDH-4304

Contract No:

SBG No: SBG-TBD

NO.	DATE	DESCRIPTION		
		LAY	DWN	REV

ISSUE: MARCH 07, 2014

PROJECT NO: 13A0083D

CAD FILE: 02-G-002-TYP.DWG

LAYOUT BY: CWS 02/06/2014

DRAWN BY: CWS 02/06/2014

REVIEWED BY: JSL 03/05/2014

© Copyright Hanson Professional Services Inc. 2014

SHEET TITLE

**SUMMARY OF
QUANTITIES INDEX
TO SHEETS AND
PROPOSED TYPICAL
SECTIONS**