


DATE	
BY	
ORIGINAL SURVEY	
NO.	
FINISHED SURVEY	
NO.	
PLOTTED	
AREAS CHECKED	
TEMPLATE	
AREAS CHECKED	

DATE	
BY	
ORIGINAL SURVEY	
NO.	
FINISHED SURVEY	
NO.	
PLOTTED	
AREAS CHECKED	
TEMPLATE	
AREAS CHECKED	

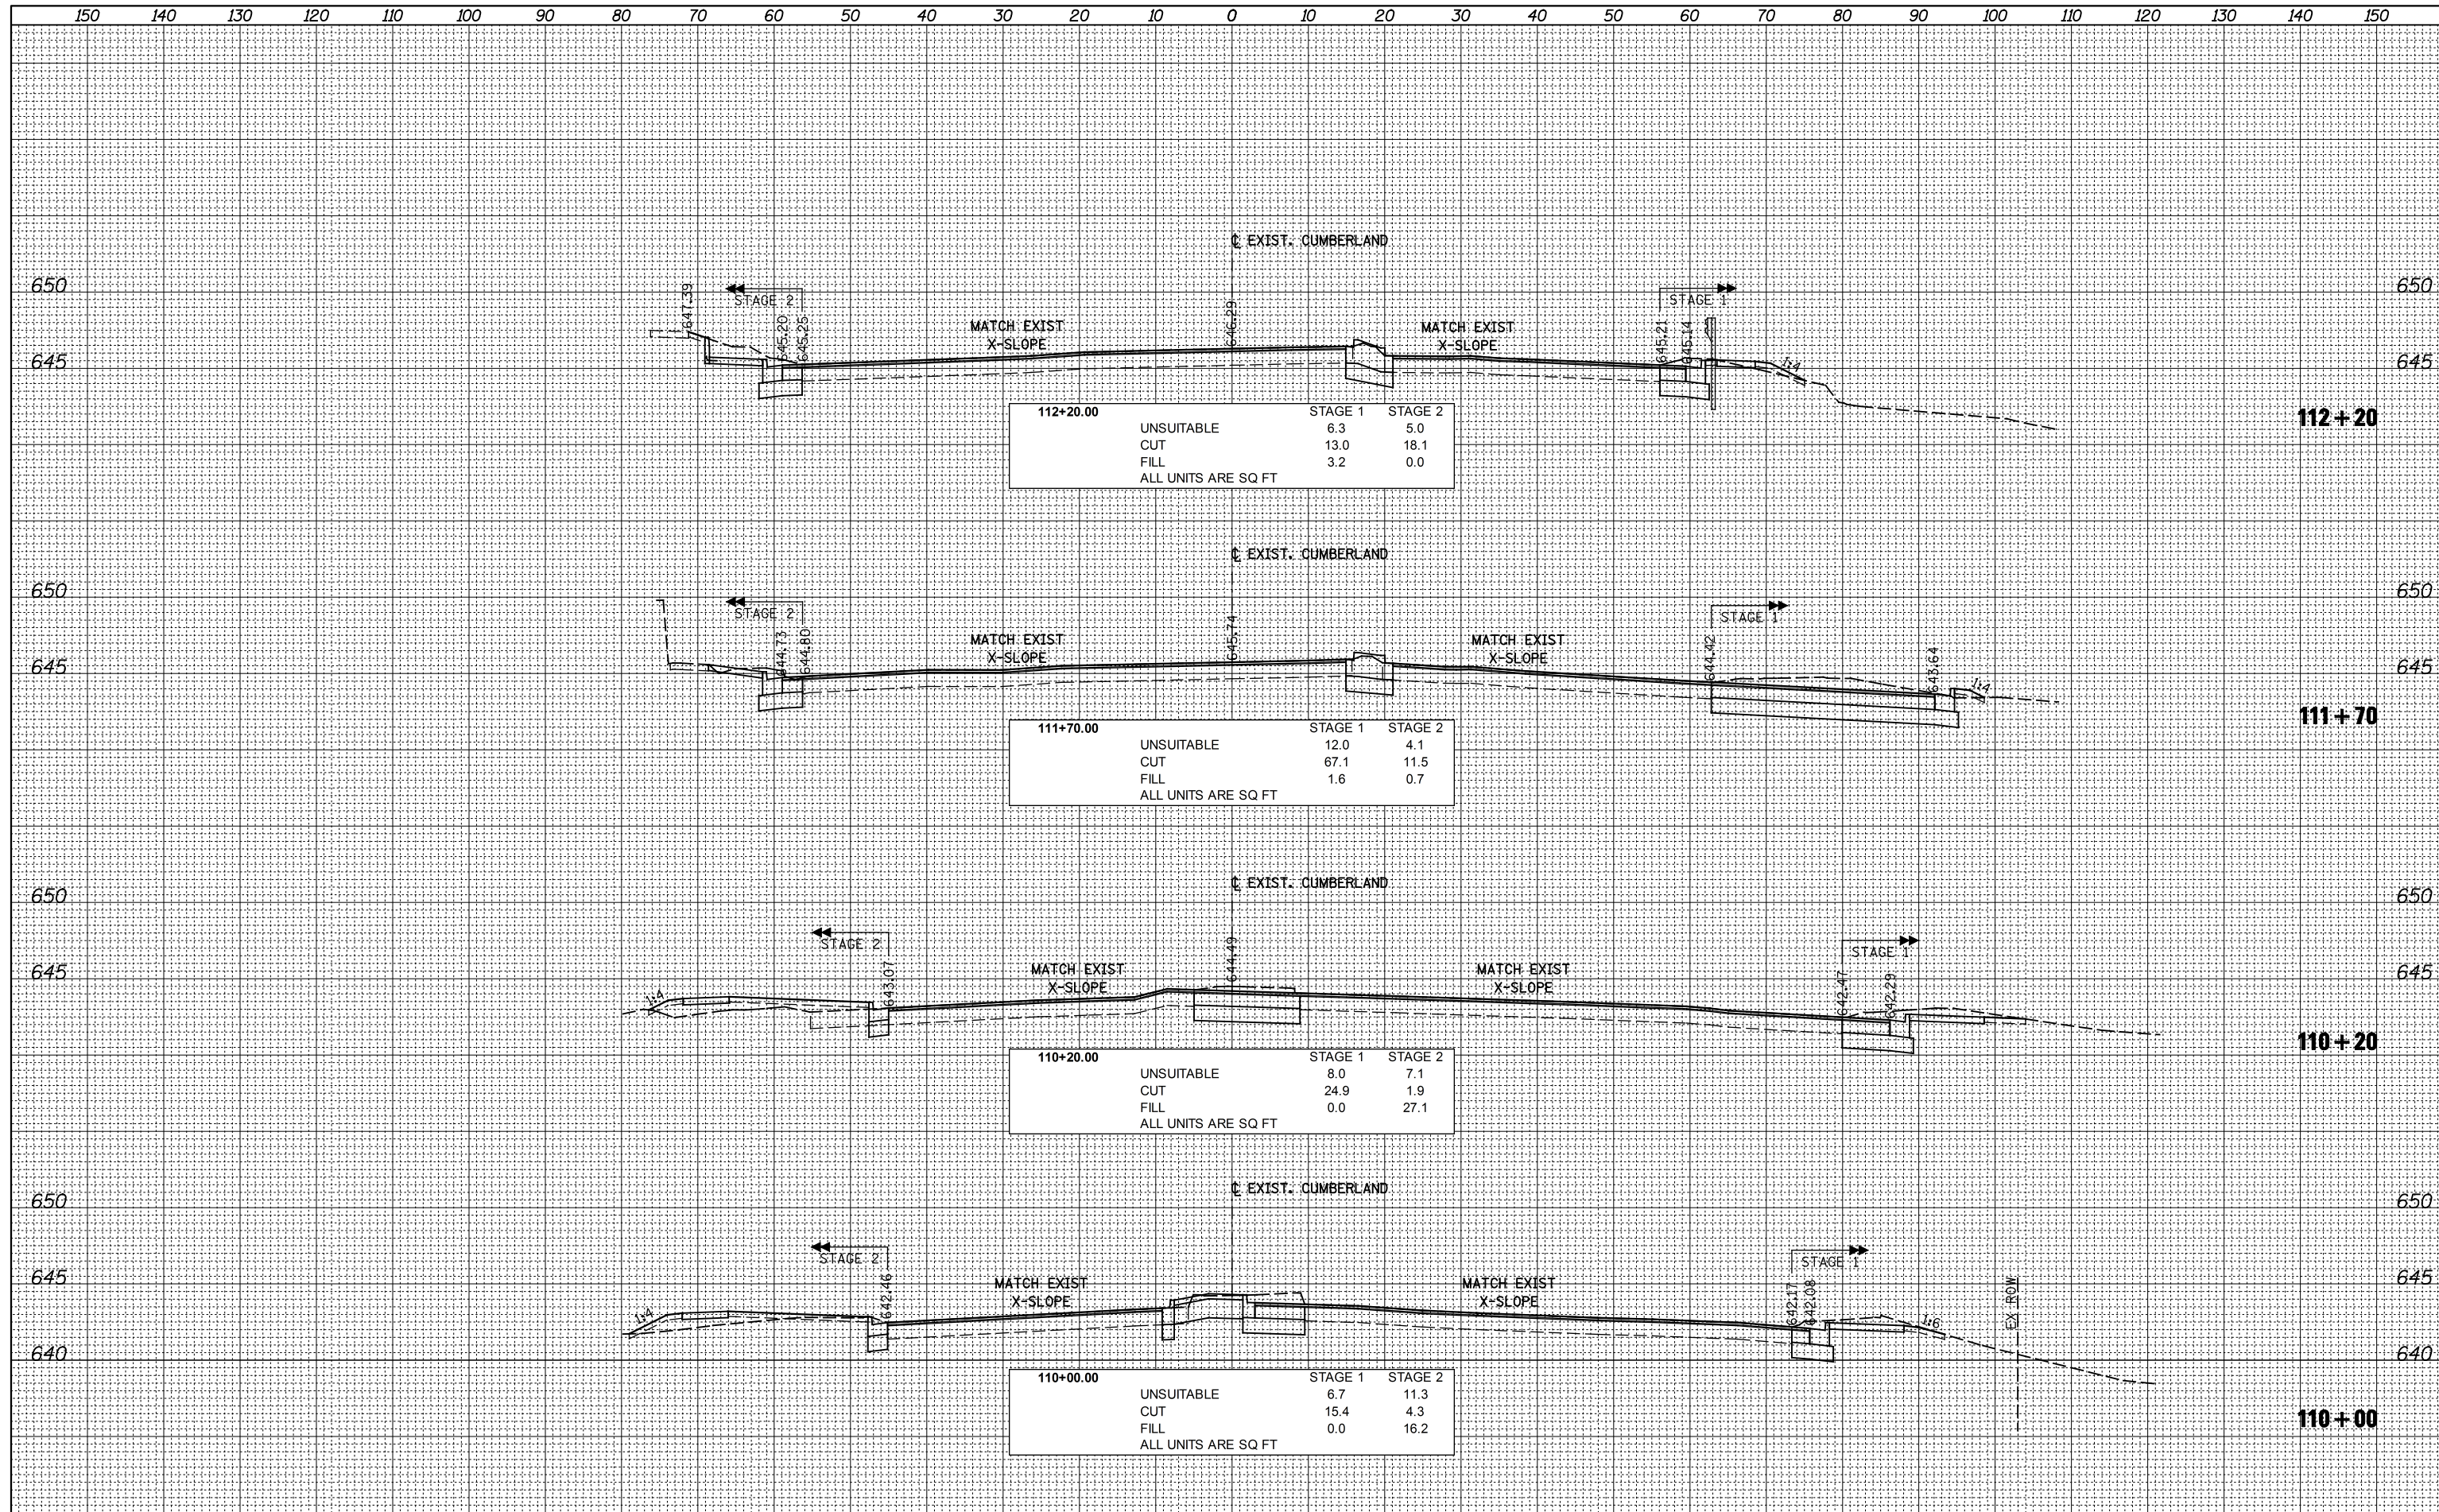

112+20.00	STAGE 1	STAGE 2
UNSUITABLE	6.3	5.0
CUT	13.0	18.1
FILL	3.2	0.0
ALL UNITS ARE SQ FT		

111+70.00	STAGE 1	STAGE 2
UNSUITABLE	12.0	4.1
CUT	67.1	11.5
FILL	1.6	0.7
ALL UNITS ARE SQ FT		

110+20.00	STAGE 1	STAGE 2
UNSUITABLE	8.0	7.1
CUT	24.9	1.9
FILL	0.0	27.1
ALL UNITS ARE SQ FT		

110+00.00	STAGE 1	STAGE 2
UNSUITABLE	6.7	11.3
CUT	15.4	4.3
FILL	0.0	16.2
ALL UNITS ARE SQ FT		