


UTILITY OWNERS	
COMED	= ELECTRIC
COMED	= FIBER OPTIC
COMCAST	= CABLE TV
COMCAST	= FIBER OPTIC
AT&T	= TELEPHONE
AT&T	= FIBER OPTIC
NICOR	= GAS
VILLAGE OF ORLAND PARK	= WATER
ENTERPRISE PRODUCT	= BURIED OIL LINE
PRAXAIR	= BURIED NITROGEN LINE

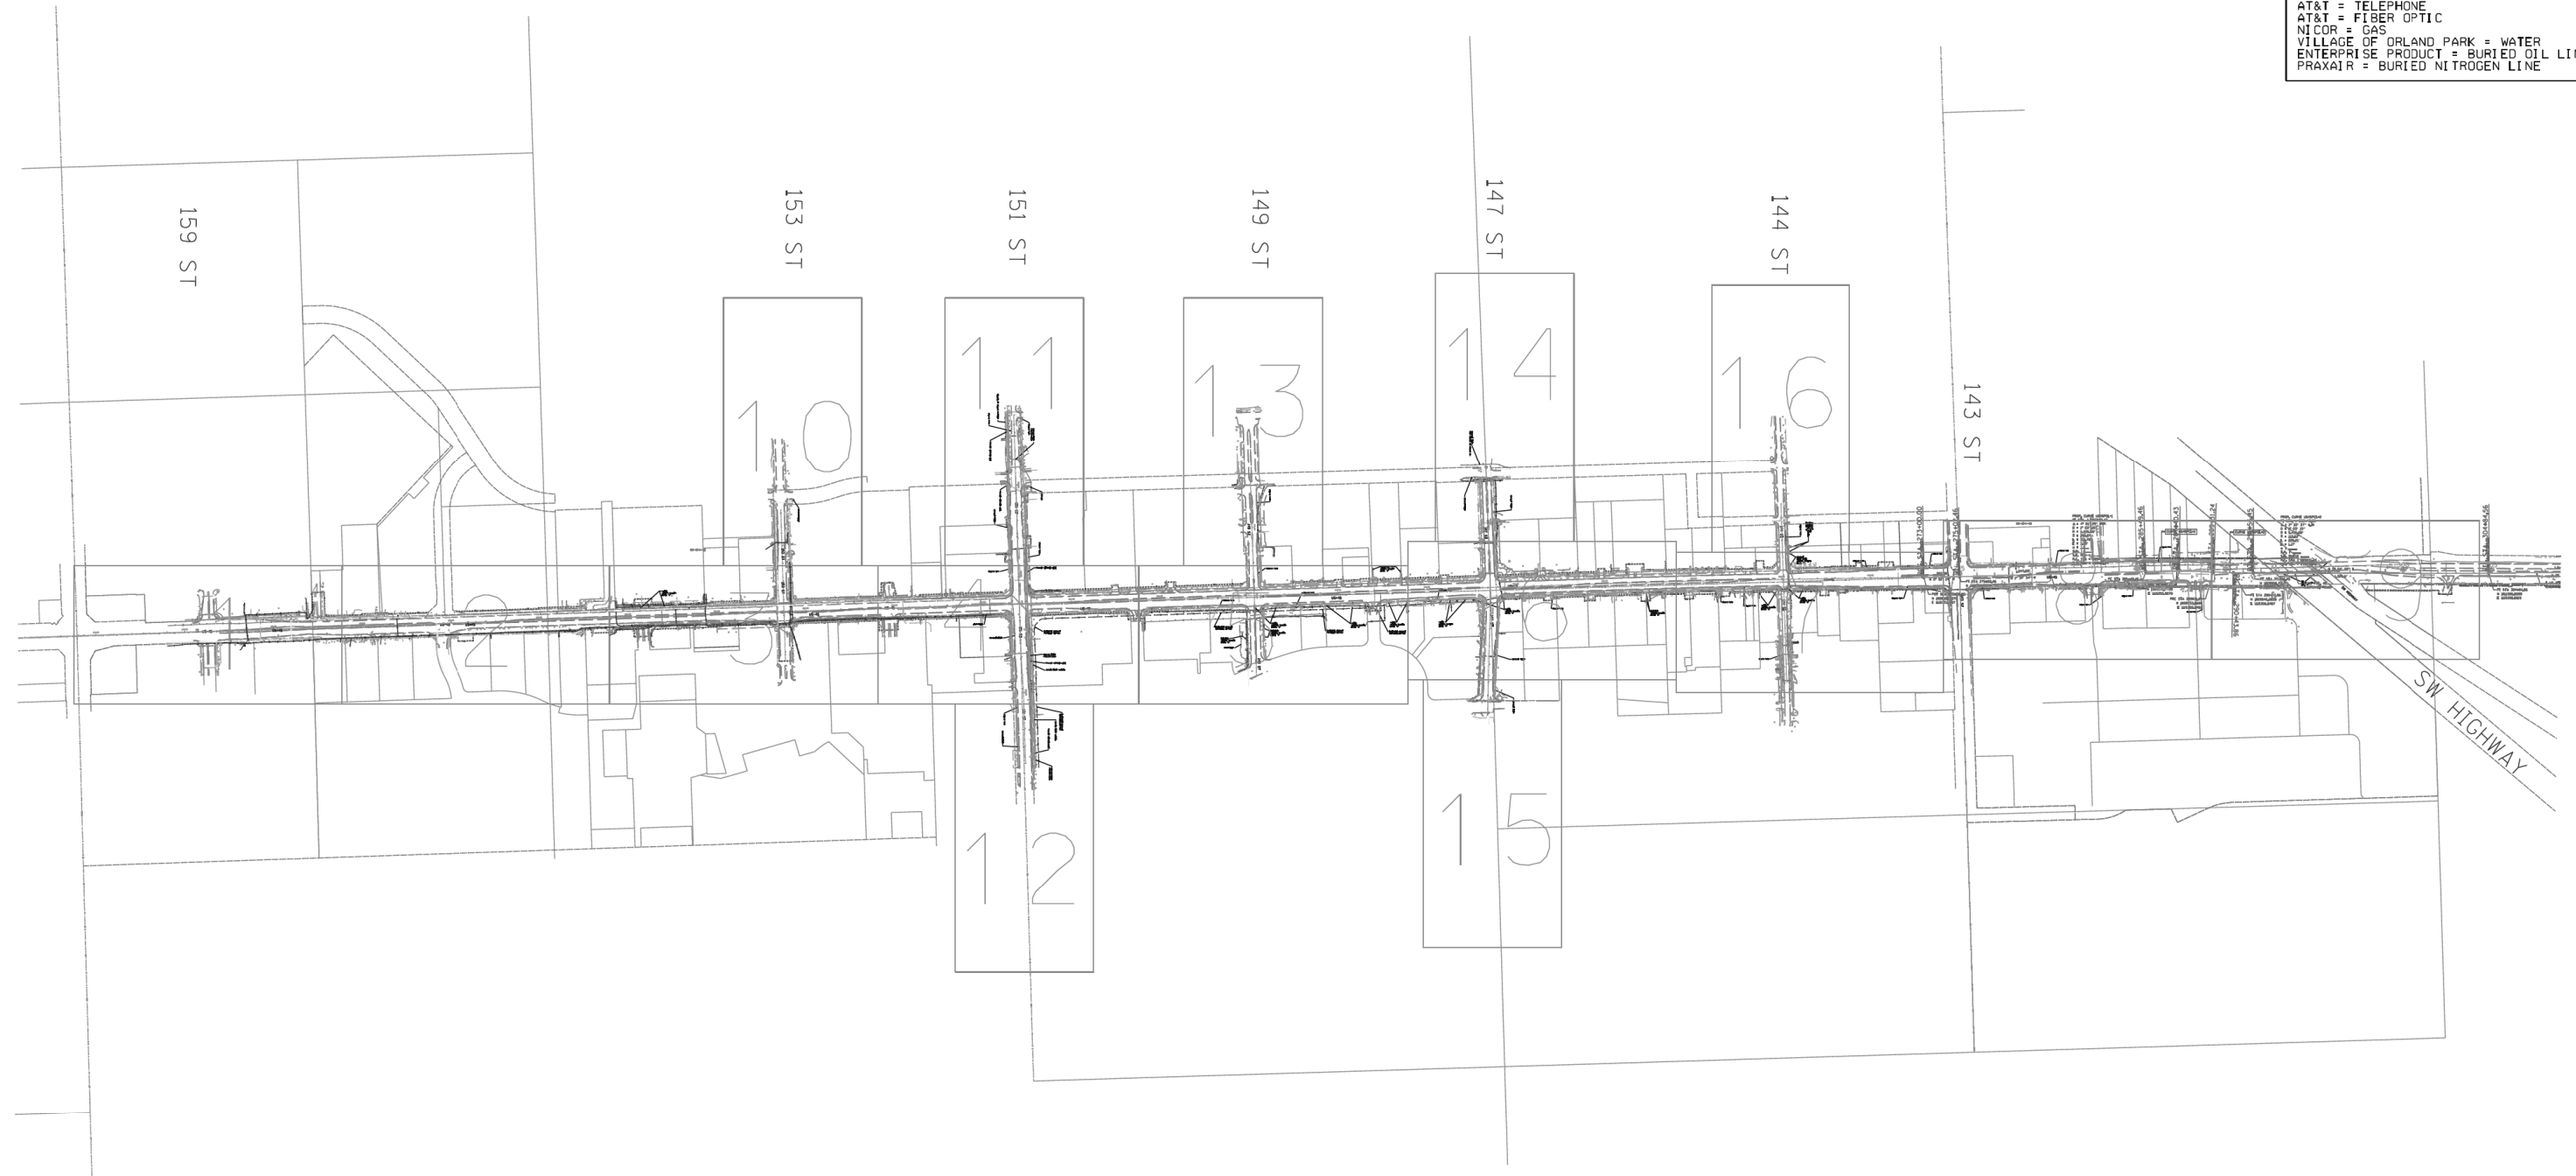

—A—A—A—A—A—	AERIAL UTILITY
-----	UNKNOWN
—CTV—CTV—CTV—CTV—	CABLE TV
—T—T—T—T—T—	TELEPHONE
—G—G—G—G—G—	GAS
—E—E—E—E—E—	ELECTRIC
—W—W—W—W—W—	WATER
—FO—FO—FO—FO—	FIBER OPTIC
—O—O—O—O—O—	BURIED OIL LINE
-----	BURIED NITROGEN
⊕	TBE TEST HOLE

Utilities shown on these plans as depicted in the legend have been investigated by Cardno TBE in accordance with SUE Industry Standards. All other information shown has been provided to Cardno TBE by others. TBE's SUE field investigation was performed 4/15/11 through 5/13/11. Changes to utilities after 5/13/11 may have been made and therefore may result in variances from this plan. Consideration should be given to updating this plan if deemed advisable prior to final design and construction.

ALL UTILITIES SHOWN QUALITY LEVEL "B" UNLESS NOTED OTHERWISE.



TBE Job No. IL09510435, 438, 429
SUE Plan Page: Cover

Utility Quality Level "A" : Test Hole
Utility Quality Level "B" : Designating
Utility Quality Level "C" : Research with Survey
Utility Quality Level "D" : Records Research

DESIGNED	LP	REVISED
DRAWN	KLC	REVISED
CHECKED	KFS	REVISED
DATE	5/25/11	REVISED

**STATE OF ILLINOIS
DEPARTMENT OF TRANSPORTATION**

**US RT. 45 from 143rd Street to 159th Street
LaGrange, IL**

F.A.P. RTE.	SECTION	COUNTY	TOTAL SHEETS	SHEET NO.
330	103R-4	Cook	877	260
Contract No. 60M61			FED. ROAD DIST. NO. [ILLINOIS] IDOT Project No.	