


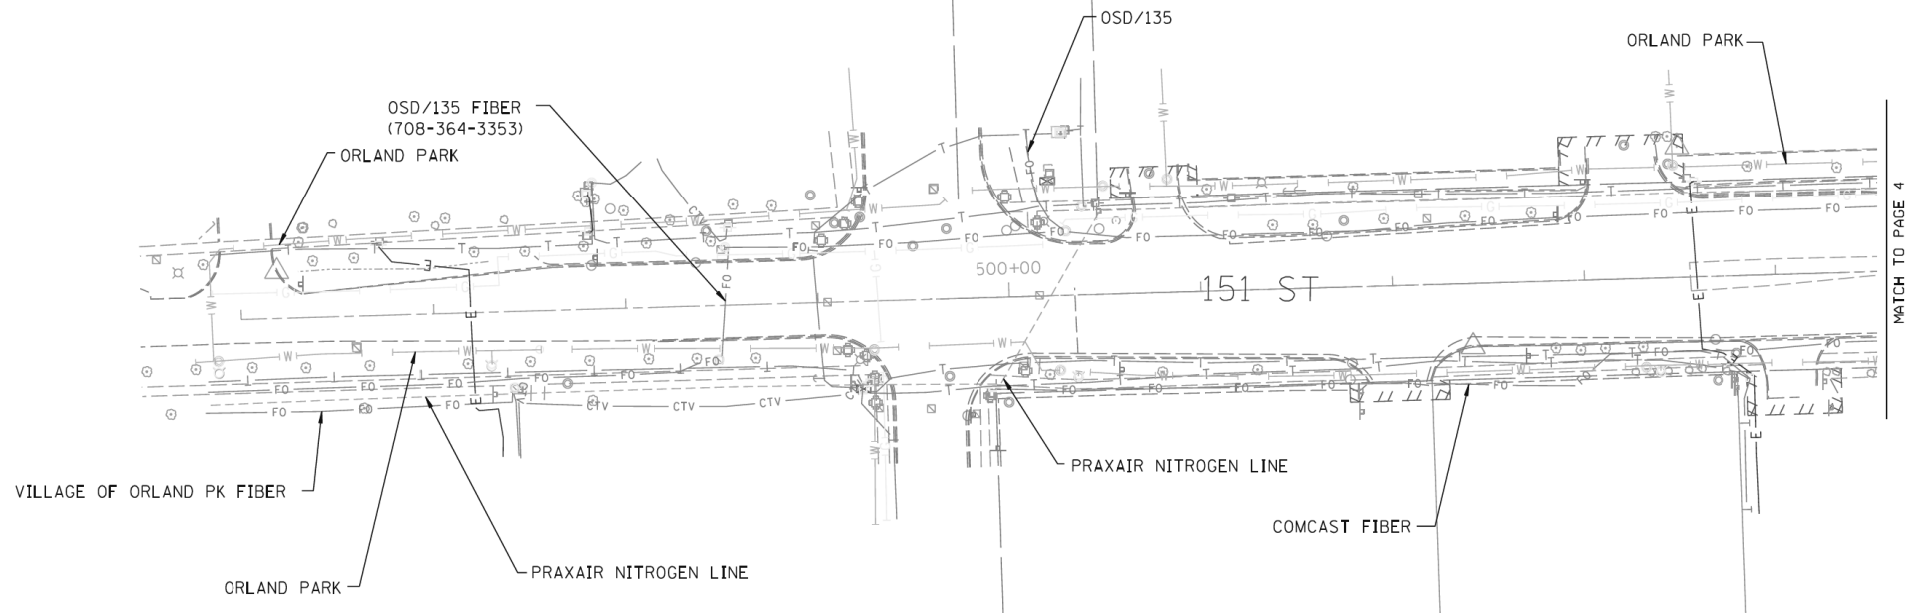


UTILITY OWNERS	
COMED	= ELECTRIC
COMED	= FIBER OPTIC
COMCAST	= CABLE TV
COMCAST	= FIBER OPTIC
AT&T	= TELEPHONE
AT&T	= FIBER OPTIC
NICOR	= GAS
VILLAGE OF ORLAND PARK	= WATER
ENTERPRISE PRODUCT	= BURIED OIL LINE
PRAXAIR	= BURIED NITROGEN LINE



— A — A —	AERIAL UTILITY
- - - - -	UNKNOWN
— CTV — CTV —	CABLE TV
— T — T —	TELEPHONE
— G — G —	GAS
— E — E —	ELECTRIC
— W — W —	WATER
— FO — FO —	FIBER OPTIC
— O — O —	BURIED OIL LINE
- - - - -	BURIED NITROGEN
⊕	TBE TEST HOLE

Utilities shown on these plans as depicted in the legend have been investigated by Cardno TBE in accordance with SUE Industry Standards. All other information shown has been provided to Cardno TBE by others. TBE's SUE field investigation was performed 4/15/11 through 5/13/11. Changes to utilities after 5/13/11 may have been made and therefore may result in variances from this plan. Consideration should be given to updating this plan if deemed advisable prior to final design and construction.

ALL UTILITIES SHOWN QUALITY LEVEL "B" UNLESS NOTED OTHERWISE.

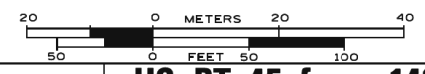

TBE Job No. IL09510435, 438  
SUE Plan Page: 11 of 16

Utility Quality Level "A" : Test Hole	DESIGNED <i>LP</i>	REVISED
Utility Quality Level "B" : Designating	DRAWN <i>KLC</i>	REVISED
Utility Quality Level "C" : Research with Survey	CHECKED <i>KFS</i>	REVISED
Utility Quality Level "D" : Records Research	DATE <i>5/25/11</i>	REVISED

**STATE OF ILLINOIS  
DEPARTMENT OF TRANSPORTATION**

**US RT. 45 from 143rd Street to 159th Street  
LaGrange, IL**

F.A.P. RTE.	SECTION	COUNTY	TOTAL SHEETS	SHEET NO.
330	103R-4	Cook	877	271
Contract No. 60M61				
FED. ROAD DIST. NO. ILLINOIS IDOT Project No.				