


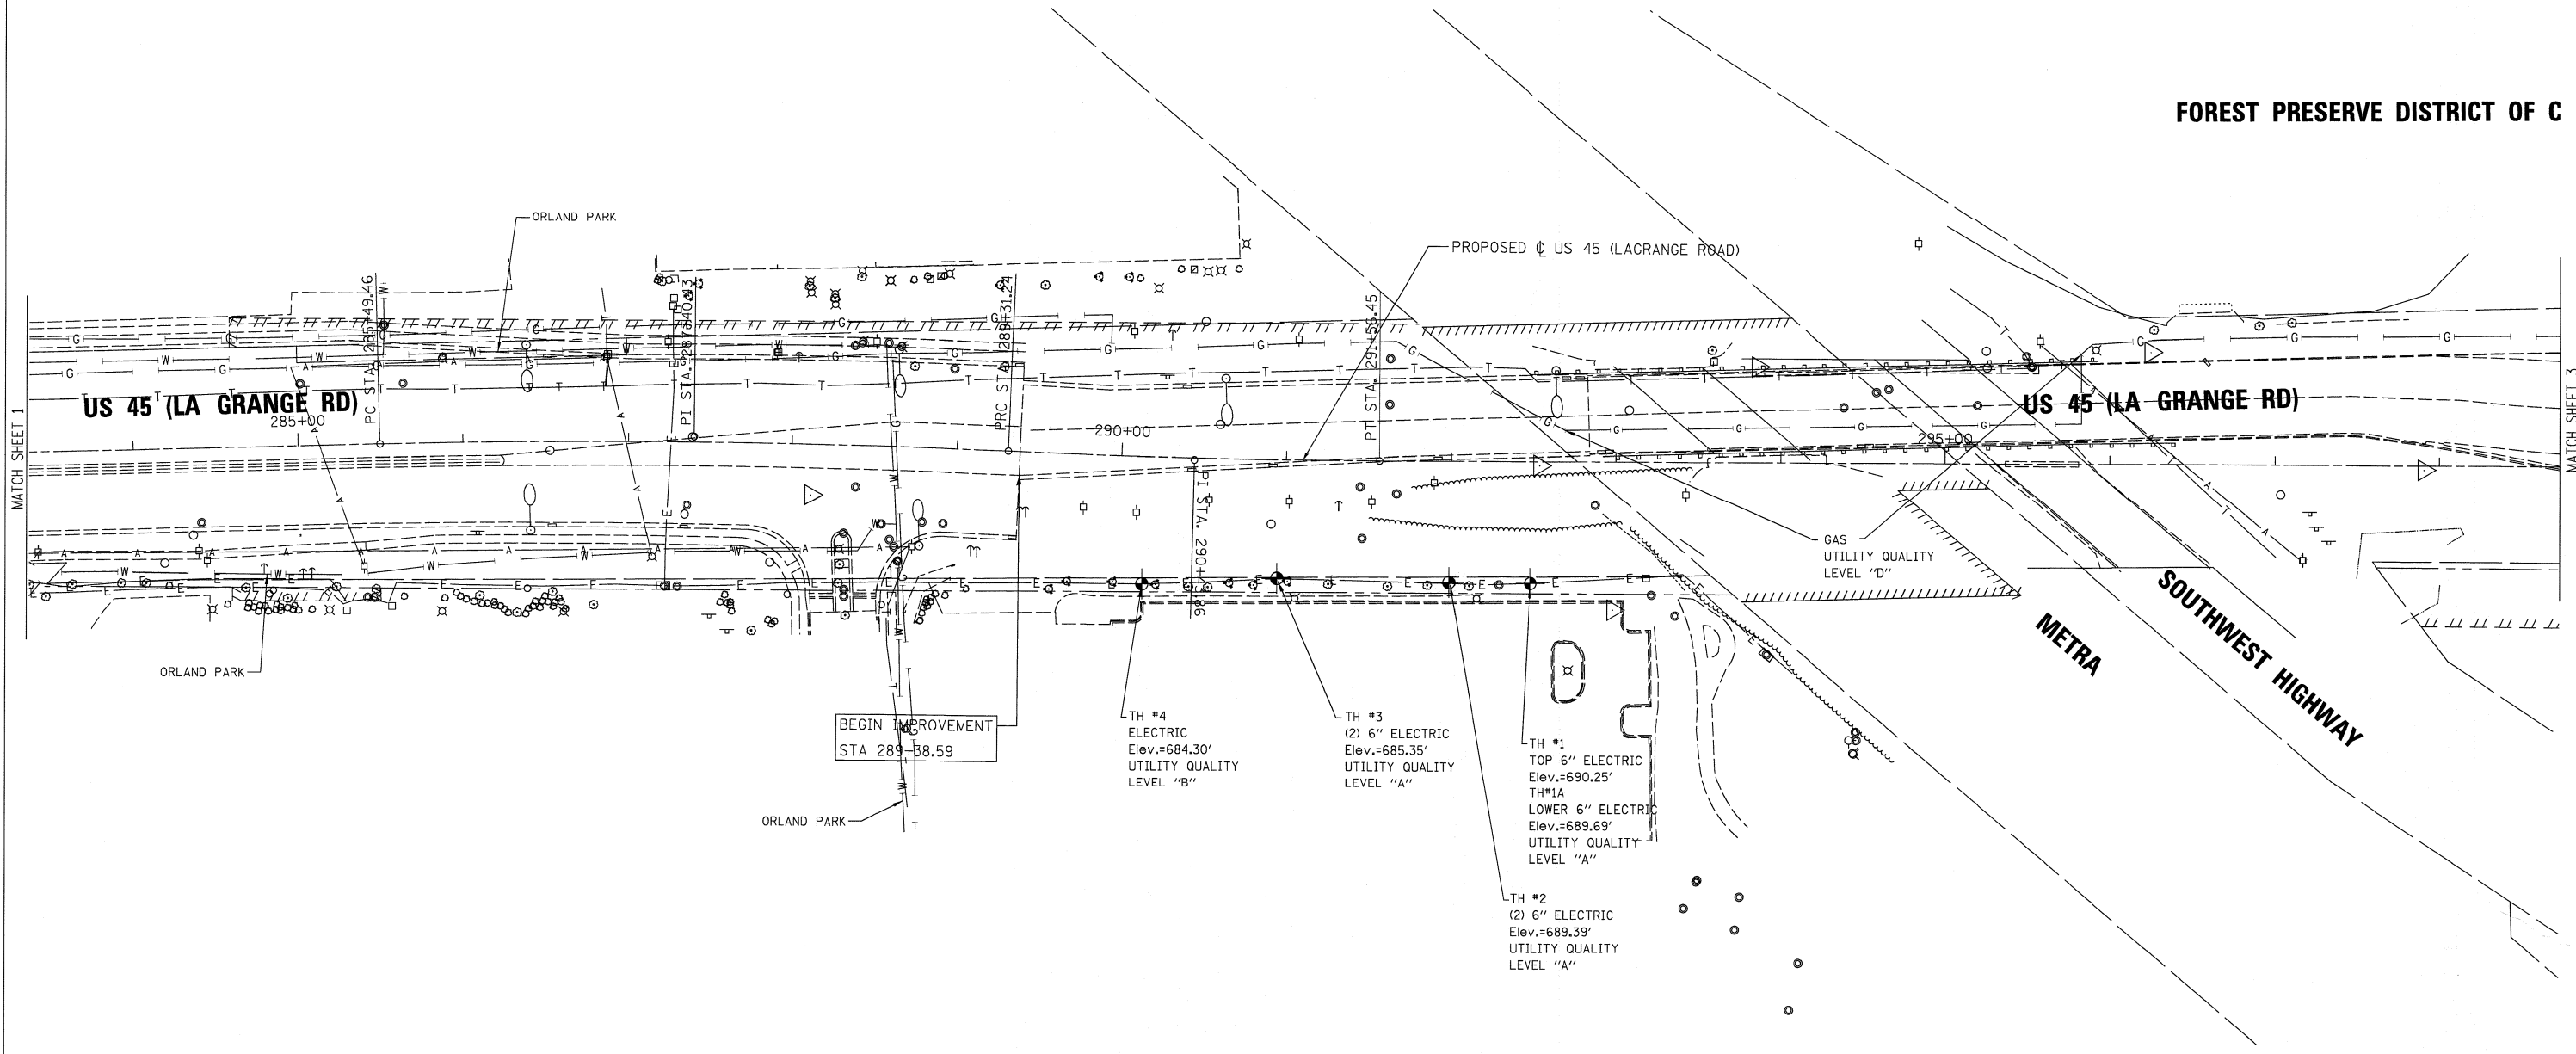

UTILITY OWNERS	
COMED	= ELECTRIC
A+T	= TELEPHONE
A+T	= FIBER OPTIC
NICOR	= GAS
VILLAGE OF ORLAND PARK	= WATER


**FOREST PRESERVE DISTRICT OF C**



— A — A —	AERIAL UTILITY UNKNOWN
— CTV — CTV —	CABLE TV
— T — T —	TELEPHONE
— G — G —	GAS
— E — E —	ELECTRIC
— W — W —	WATER
— FO — FO —	FIBER OPTIC
— S — S —	SEWER
⊙	TBE TEST HOLE

Utilities shown on these plans as depicted in the legend have been investigated by Cardno TBE in accordance with SUE Industry Standards. All other information shown has been provided to Cardno TBE by others. Cardno TBE's QL "B" SUE field investigation was performed 12/18/10 through 1/18/11. Cardno TBE's QL "A" SUE field investigation was performed 8/05/11 through 8/08/11. Changes to utilities after 1/18/11 may have been made and therefore may result in variances from this plan. Consideration should be given to updating this plan if deemed advisable prior to final design and construction.

ALL UTILITIES SHOWN QUALITY LEVEL "B" UNLESS NOTED OTHERWISE.

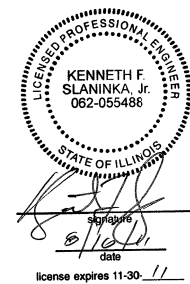

TBE Job No. IL09510425, 10429, 10447  
SUE Plan Page: 2 of 11

Utility Quality Level "A": Test Hole
Utility Quality Level "B": Designating
Utility Quality Level "C": Research with Survey
Utility Quality Level "D": Records Research

DESIGNED <i>EG</i>	REVISED
DRAWN <i>KLC</i>	8/15/11 TEST HOLES #1-4 ADDED
CHECKED <i>KFS</i>	REVISED
DATE <i>1/20/11</i>	REVISED

**STATE OF ILLINOIS  
DEPARTMENT OF TRANSPORTATION**

**US RT.45 from 131st Street to 143rd Street  
LaGrange, IL.**

F.A. P. RTE.	SECTION	COUNTY	TOTAL SHEETS	SHEET NO.
330	103R-5	Cook	778	245
Contract No. 60M62				
FED. ROAD DIST. NO. ILLINOIS IDOT Project No.				

