


SEC 33, T37N, R12E OF THE 3RD PM, COOK CO. IL (PARCEL OH40089 DETAIL)

PARCEL No.	OWNER	TOTAL HOLDINGS (ACRES)	PART TAKEN (ACRES)	PREVIOUSLY DEDICATED (ACRES)	REMAINDER (ACRES)	EASEMENT AREA (ACRES)	PERMANENT INDEX NUMBER	PURPOSE OF EASEMENT	ACQUIRED BY
OH40089	BOARD OF EDUCATION OF CONSOLIDATED HIGH SCHOOL DISTRICT #230	51.153	0.383	0.000	50.770	N/A	23-33-431-022 23-33-431-025	N/A	
OH40089TE-A		N/A	N/A	N/A	N/A	0.051	23-33-431-008 23-33-431-012	TEMPORARY	
OH40089TE-B		N/A	N/A	N/A	N/A	0.194	23-33-431-012 23-33-431-013 23-33-431-024 23-33-431-025	TEMPORARY	

FAP ROUTE	SECTION	COUNTY	TOTAL SHEETS	SHEET NO.
330/US 45	131st St to 179th St	COOK	778	252J
TOTAL HOLDINGS PARCEL OH40089				
FED. ROAD DIST. NO. 1		ILLINOIS	FED. AID PROJECT	

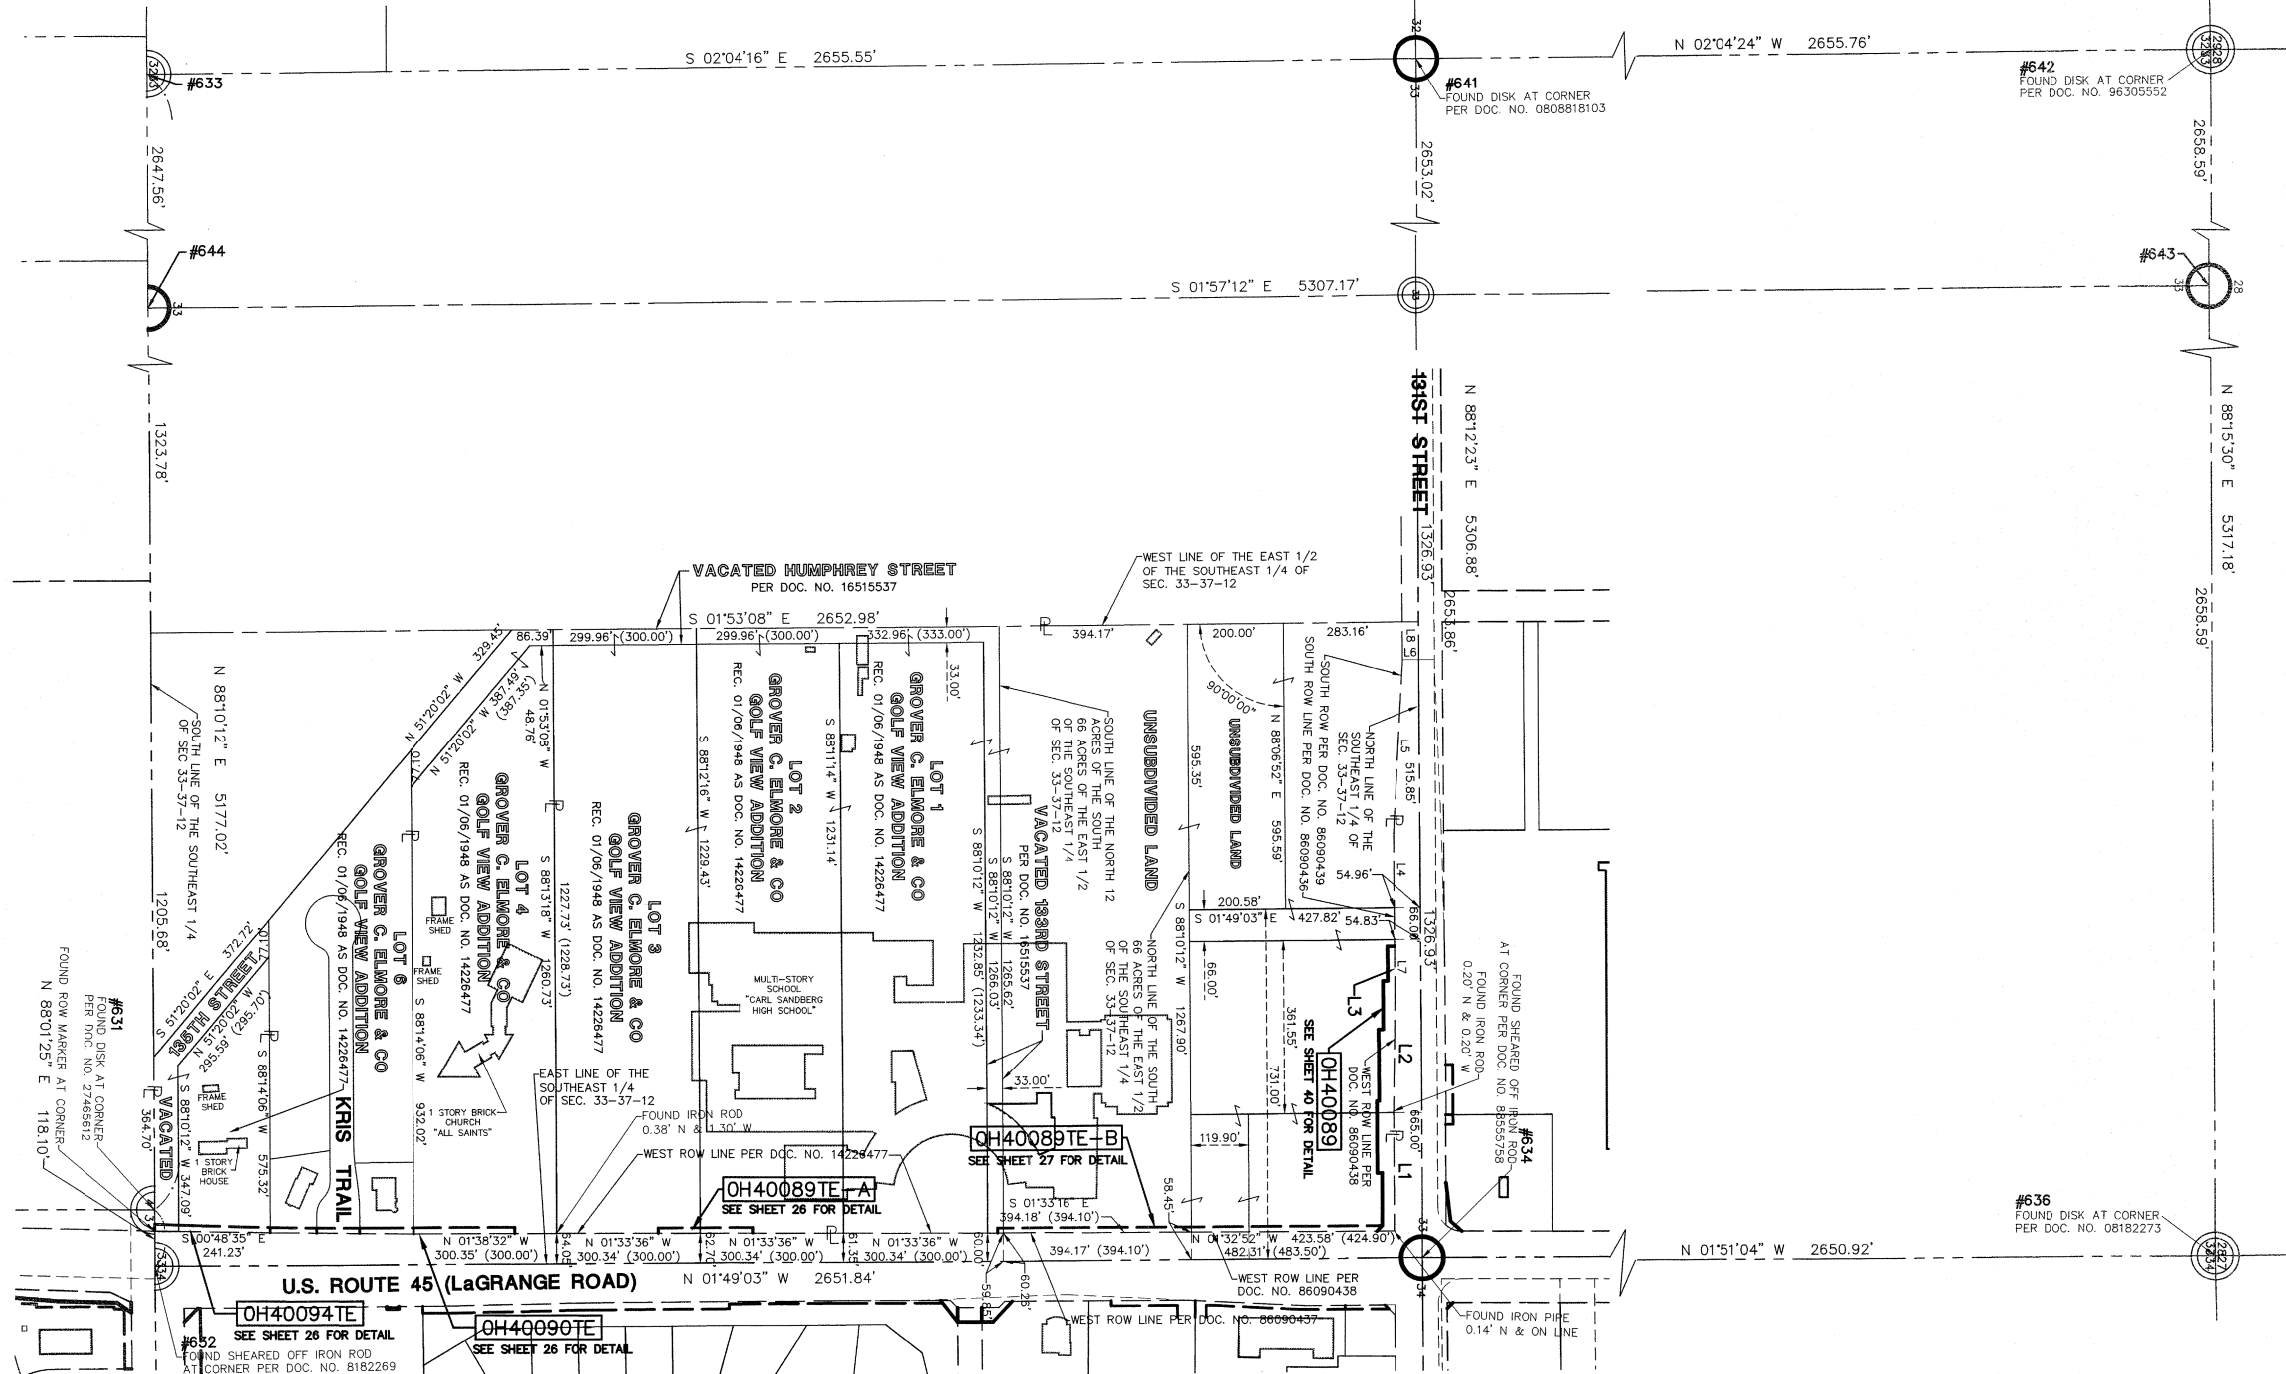

DATE	BY	MADE	CHECKED	INKED

NOTEBOOK NO. _____

LEGEND

	SECTION CORNER		PK NAIL SET		EX. SANITARY MANHOLE (SMH)
	QUARTER SECTION CORNER		REPLACED AFTER CONSTRUCTION		EX. FIRE HYDRANT/AUX. VALVE
	SECTION LINE		IRON ROD SET		EX. VALVE BOX
	QUARTER SECTION LINE		IRON PIPE OR ROD FOUND		EX. VALVE VAULT (V.V.)
	QUARTER, QUARTER SECTION LINE		CUT CROSS FOUND OR SET		EX. IRRIGATION CONTROL BOX
	PLATTED LOT LINE		THESE STAKES REFERENCE FOUND OR SET MONUMENTATION, WITNESS POINTS SET TO AID IN THE RECOVERY AND ESTABLISHMENT OF THE PROPOSED CENTERLINE OF CONSTRUCTION.		EX. ELECTRICAL METER
	PROPERTY (DEED) LINE		STAKING OF PROPOSED RIGHT OF WAY. MARKER TO MONUMENT THE POSITION SHOWN, IDENTIFIED BY INSCRIPTION DATA AND SURVEYORS REGISTRATION NUMBER.		EX. ELECTRICAL OUTLET
	CENTERLINE		POINT OF BEGINNING		EX. UTILITY POLE
	EXISTING RIGHT-OF-WAY LINE		POINT OF COMMENCEMENT		EX. UTILITY POLE WITH LIGHT
	PROPOSED RIGHT-OF-WAY LINE		MISCELLANEOUS MANHOLE (MH)		EX. GUY WIRE
	PROPOSED EASEMENT		STORM MANHOLE (MH)		EX. LIGHT STANDARD
	MEASURED DIMENSION		STORM CATCH BASIN (CB)		EX. STREET LIGHT
	COMPUTED DIMENSION		STORM INLET (NL)		EX. SIGN
	RECORD DATA		EX. FLARED END SECTION (FES)		EX. DOUBLE POLE SIGN
	EXISTING BUILDING		POINT OF BEGINNING		EX. MAILBOX
	EX. CONCRETE CURB & GUTTER		POINT OF COMMENCEMENT		EX. BOLLARD
	EX. EDGE OF PAVEMENT		MISCELLANEOUS MANHOLE (MH)		EX. FLAG POLE
	EX. GUARD RAIL		STORM MANHOLE (MH)		

LINE TABLE

LINE	BEARING	LENGTH
L1	S 88°05'40" W	250.25'
L2	S 89°17'16" W	240.05'
L3	S 88°05'40" W	104.03'
L4	S 88°05'10" W	155.76'
L5	N 88°24'18" W	360.67'
L6	N 01°54'58" W	33.97'
L7	S 88°08'19" W	118.29'
L8	S 88°12'23" W	80.08'

SEE SHEET 52 FOR COORDINATE VALUES FOR CENTERLINE POINTS, SECTIONS CORNERS AND ROW MONUMENTS

STATE OF ILLINOIS)
COUNTY OF DUPage)

I, WILLIAM W. WRIGHT, DO HEREBY DECLARE THAT I HAVE SURVEYED THE PLAT OF HIGHWAYS SHOWN HEREON IN SECTIONS 33 AND 34, TOWNSHIP 37 NORTH, RANGE 12 EAST OF THE THIRD PRINCIPAL MERIDIAN, AND SECTIONS 3, 4, 9, 10, 15, 16, 21, 22, 27, 28, 33 AND 34, TOWNSHIP 36 NORTH, RANGE 12 EAST OF THE THIRD PRINCIPAL MERIDIAN, ALL IN COOK COUNTY, ILLINOIS; THAT THE SURVEY IS TRUE AND COMPLETE AS SHOWN TO THE BEST OF MY KNOWLEDGE AND BELIEF; THAT THE PLAT CORRECTLY REPRESENTS SAID SURVEY; THAT ALL MONUMENTS FOUND AND ESTABLISHED ARE OF PERMANENT QUALITY AND OCCUPY THE POSITIONS SHOWN THEREON AND THAT THE MONUMENTS ARE SUFFICIENT TO ENABLE THE SURVEY TO BE RETRACED, MADE FOR THE DEPARTMENT OF TRANSPORTATION, STATE OF ILLINOIS.

DATED AT LOMBARD, ILLINOIS THIS 17TH DAY OF OCTOBER A.D., 2011.

ILLINOIS PROFESSIONAL LAND SURVEYOR NO. 3502
LICENSE EXPIRES NOVEMBER 30, 2012

DESIGN FIRM LICENSE NO. 184003350
LICENSE EXPIRES APRIL 30, 2013

BEARINGS SHOWN HEREON ARE BASED ON ILLINOIS STATE PLANE COORDINATES, EAST ZONE, NORTH AMERICAN DATUM OF 1983. ALL COORDINATE AND DIMENSIONAL VALUES SHOWN HEREON ARE "GROUND" NOT "GRID".

COMBINED SCALE FACTOR (GROUND TO GRID) = 0.999966013



IDOT14 -- 090746 SHEET 1 IS A COVER SHEET AND IS NOT RECORDED

Manhard CONSULTING LTD
200 Spring Drive, Lombard, IL 60148 ph: 630.831.9500 fax: 630.831.9599 manhard.com
Civil Engineers • Surveyors • Water Resource Engineers • Water & Wastewater Engineers
Construction Managers • Environmental Scientists • Landscape Architects • Planners

PLAT OF HIGHWAYS
STATE OF ILLINOIS
DEPARTMENT OF TRANSPORTATION
FAP 330/US ROUTE 45
SECTION: 131st St to 179th St COOK COUNTY
PROJECT: JOB NO. R-90-004-07
TOTAL HOLDINGS PARCEL OH40089

SCALE: 1" = 200' SHEET 39 OF 55

BUREAU OF LAND ACQUISITION
201 WEST CENTER COURT
SCHAUMBURG, ILLINOIS 60196

RECEIVED
OCT 24 2011
PLATS & LEGALS

REVISION DATE	DESCRIPTION	INITIALS
10/17/11	ISSUED FINAL SURVEY TO IDOT	WWW
07/27/11	ADDED POINT NUMBERS FOR COORDINATE TABLE	WWW
09/17/10	REVISED PER IDOT REVIEW	WWW