


DATE	
BY	
SURVEYED	
PLOTTED	
TEMPLATE	
NOTE BOOK	
AREAS CHECKED	
NO.	

DATE	
BY	
SURVEYED	
PLOTTED	
TEMPLATE	
NOTE BOOK	
AREAS CHECKED	
NO.	

RO. SWACKER DR.  
 3000  
 CHICAGO, IL 60606  
 TEL 312/939-1000  
 FAX 312/939-4198

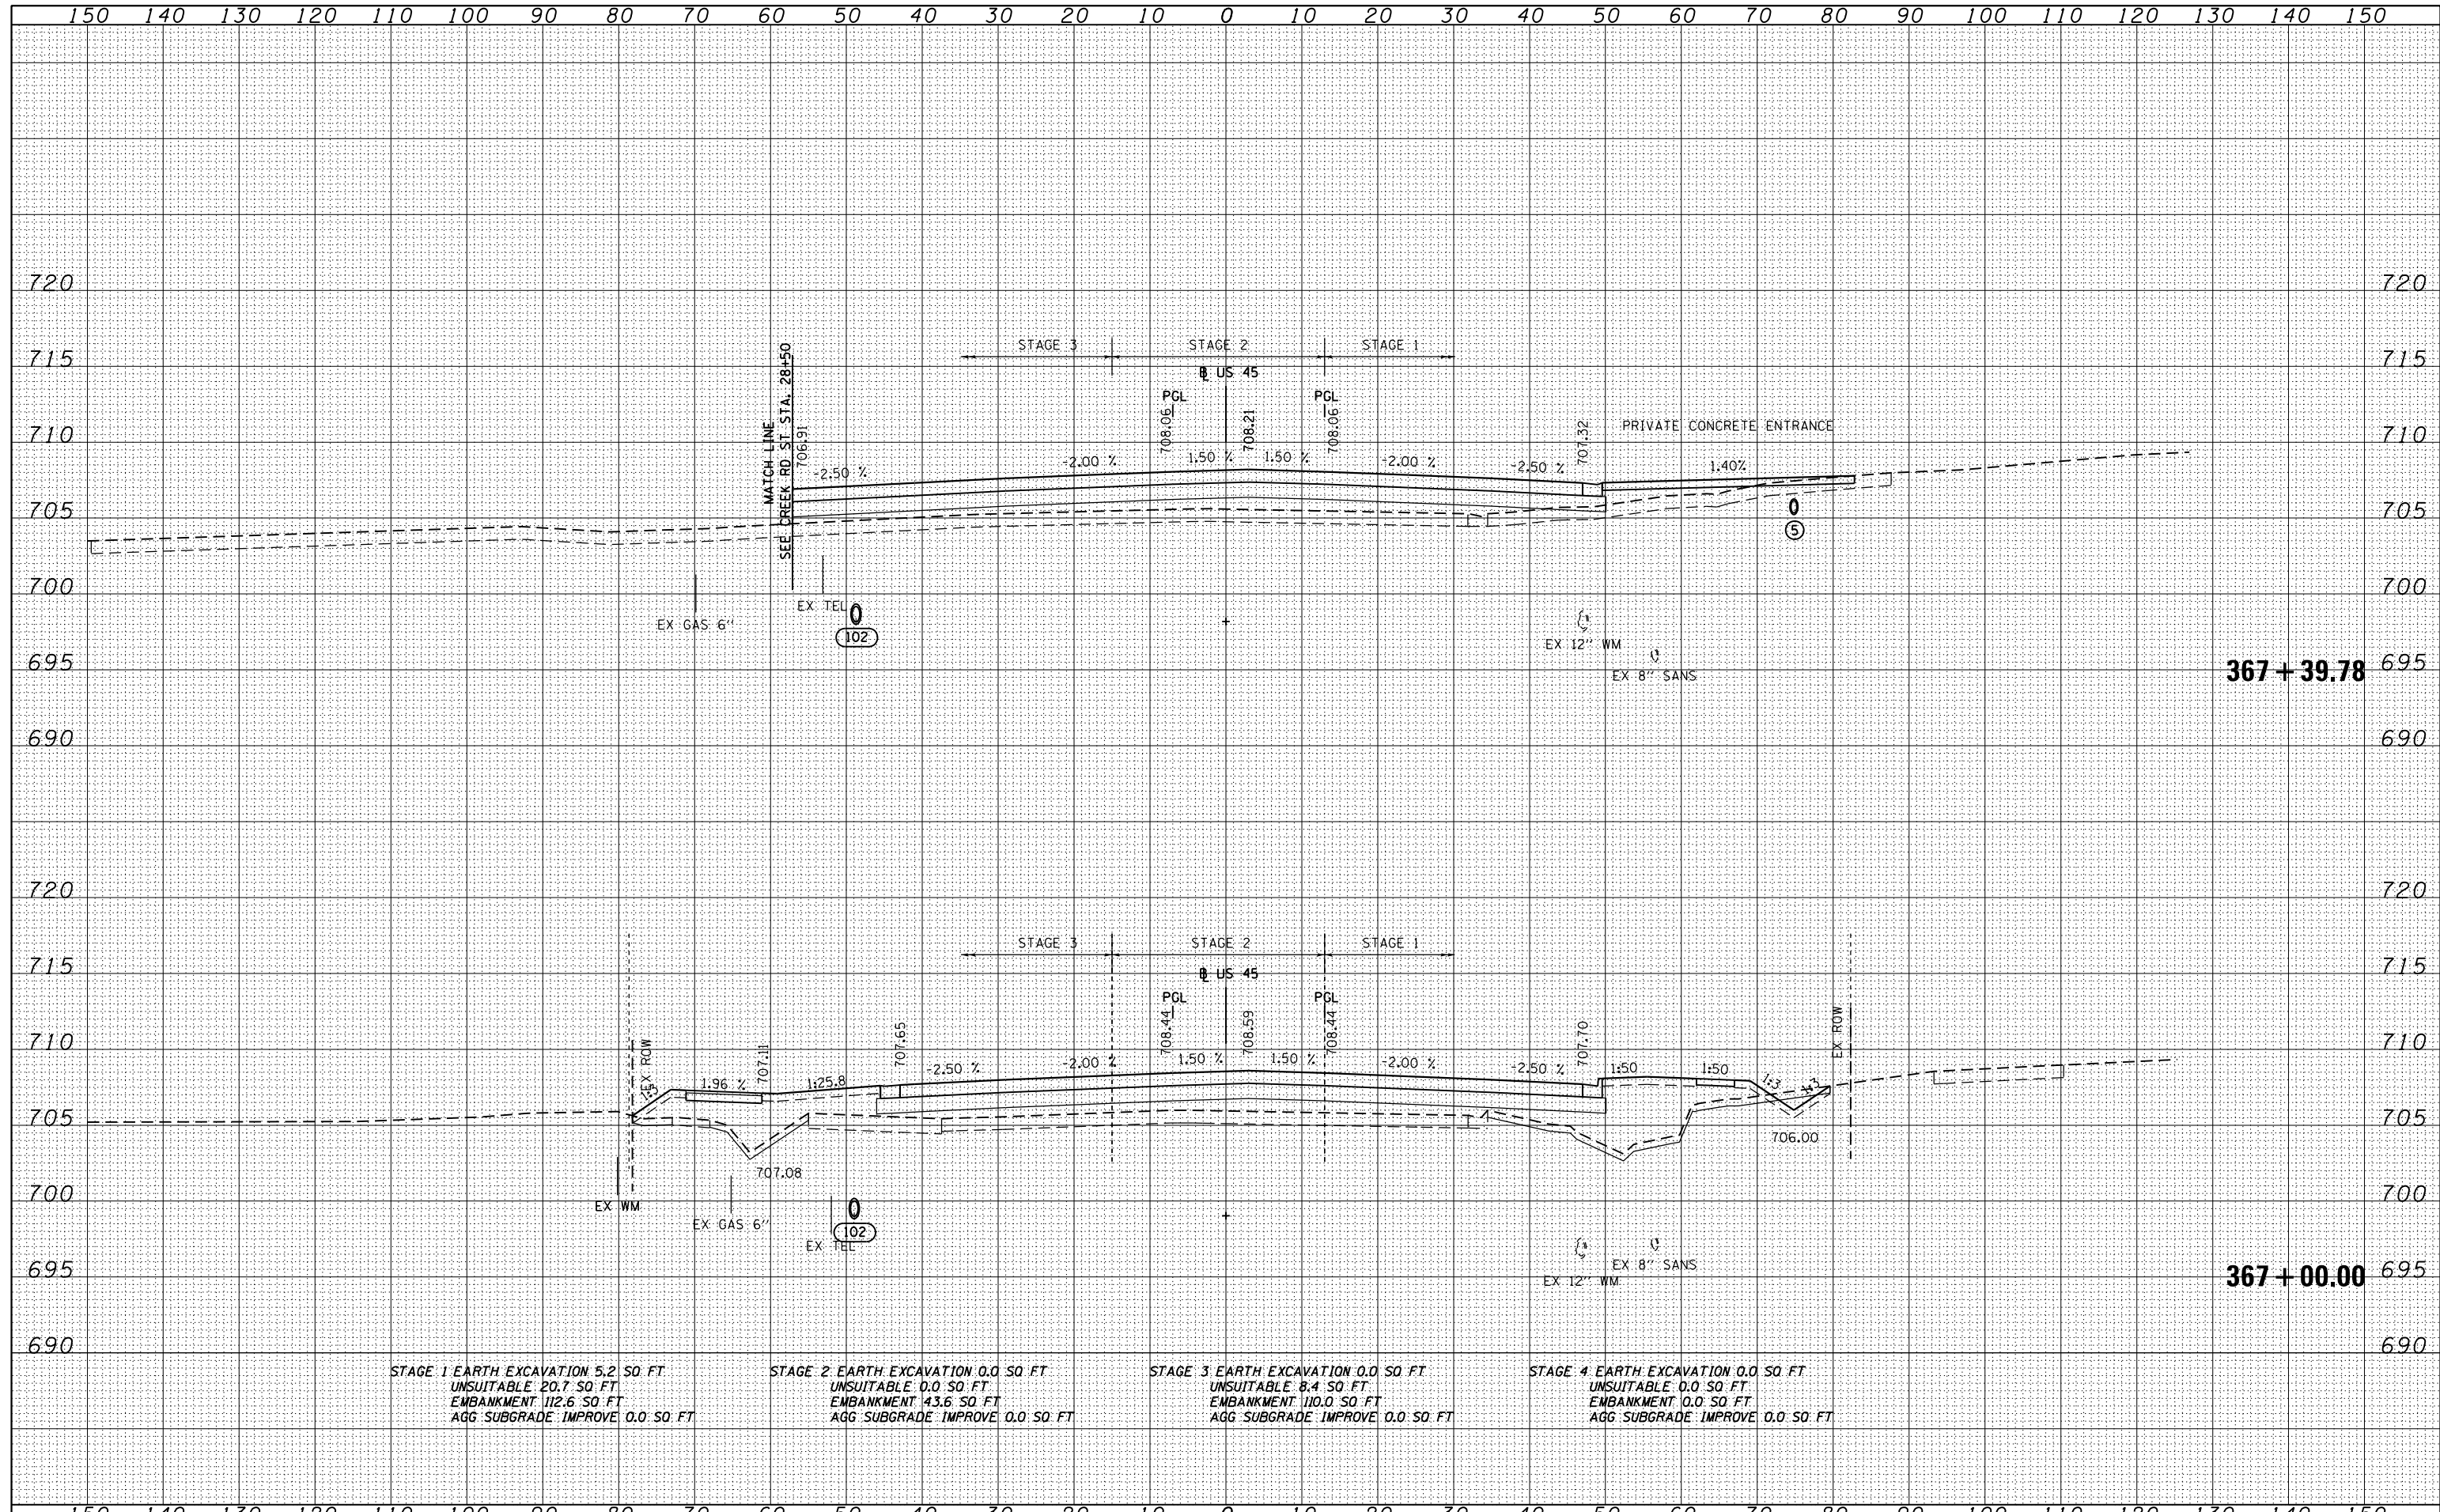

STAGE 1 EARTH EXCAVATION 5.2 SQ. FT. UNSUITABLE 20.7 SQ. FT. EMBANKMENT 112.6 SQ. FT. AGG. SUBGRADE IMPROVE 0.0 SQ. FT.	STAGE 2 EARTH EXCAVATION 0.0 SQ. FT. UNSUITABLE 0.0 SQ. FT. EMBANKMENT 43.6 SQ. FT. AGG. SUBGRADE IMPROVE 0.0 SQ. FT.	STAGE 3 EARTH EXCAVATION 0.0 SQ. FT. UNSUITABLE 8.4 SQ. FT. EMBANKMENT 110.0 SQ. FT. AGG. SUBGRADE IMPROVE 0.0 SQ. FT.	STAGE 4 EARTH EXCAVATION 0.0 SQ. FT. UNSUITABLE 0.0 SQ. FT. EMBANKMENT 0.0 SQ. FT. AGG. SUBGRADE IMPROVE 0.0 SQ. FT.
--	--	---	---