


EXIST. CURVE 60N29-1
 PI STA. =506+95.34
 $\Delta = 14^\circ 19' 55''$ (RT)
 $D = 1^\circ 47' 26''$
 $R = 3,200.00'$
 $T = 402.32'$
 $L = 800.44'$
 $E = 25.19'$
 $e = \text{-----}$
 $T.R. = \text{-----}$
 $S.E. \text{ RUN} = \text{-----}$
 $P.C. \text{ STA.} = 502+93.02$
 $P.T. \text{ STA.} = 510+93.46$

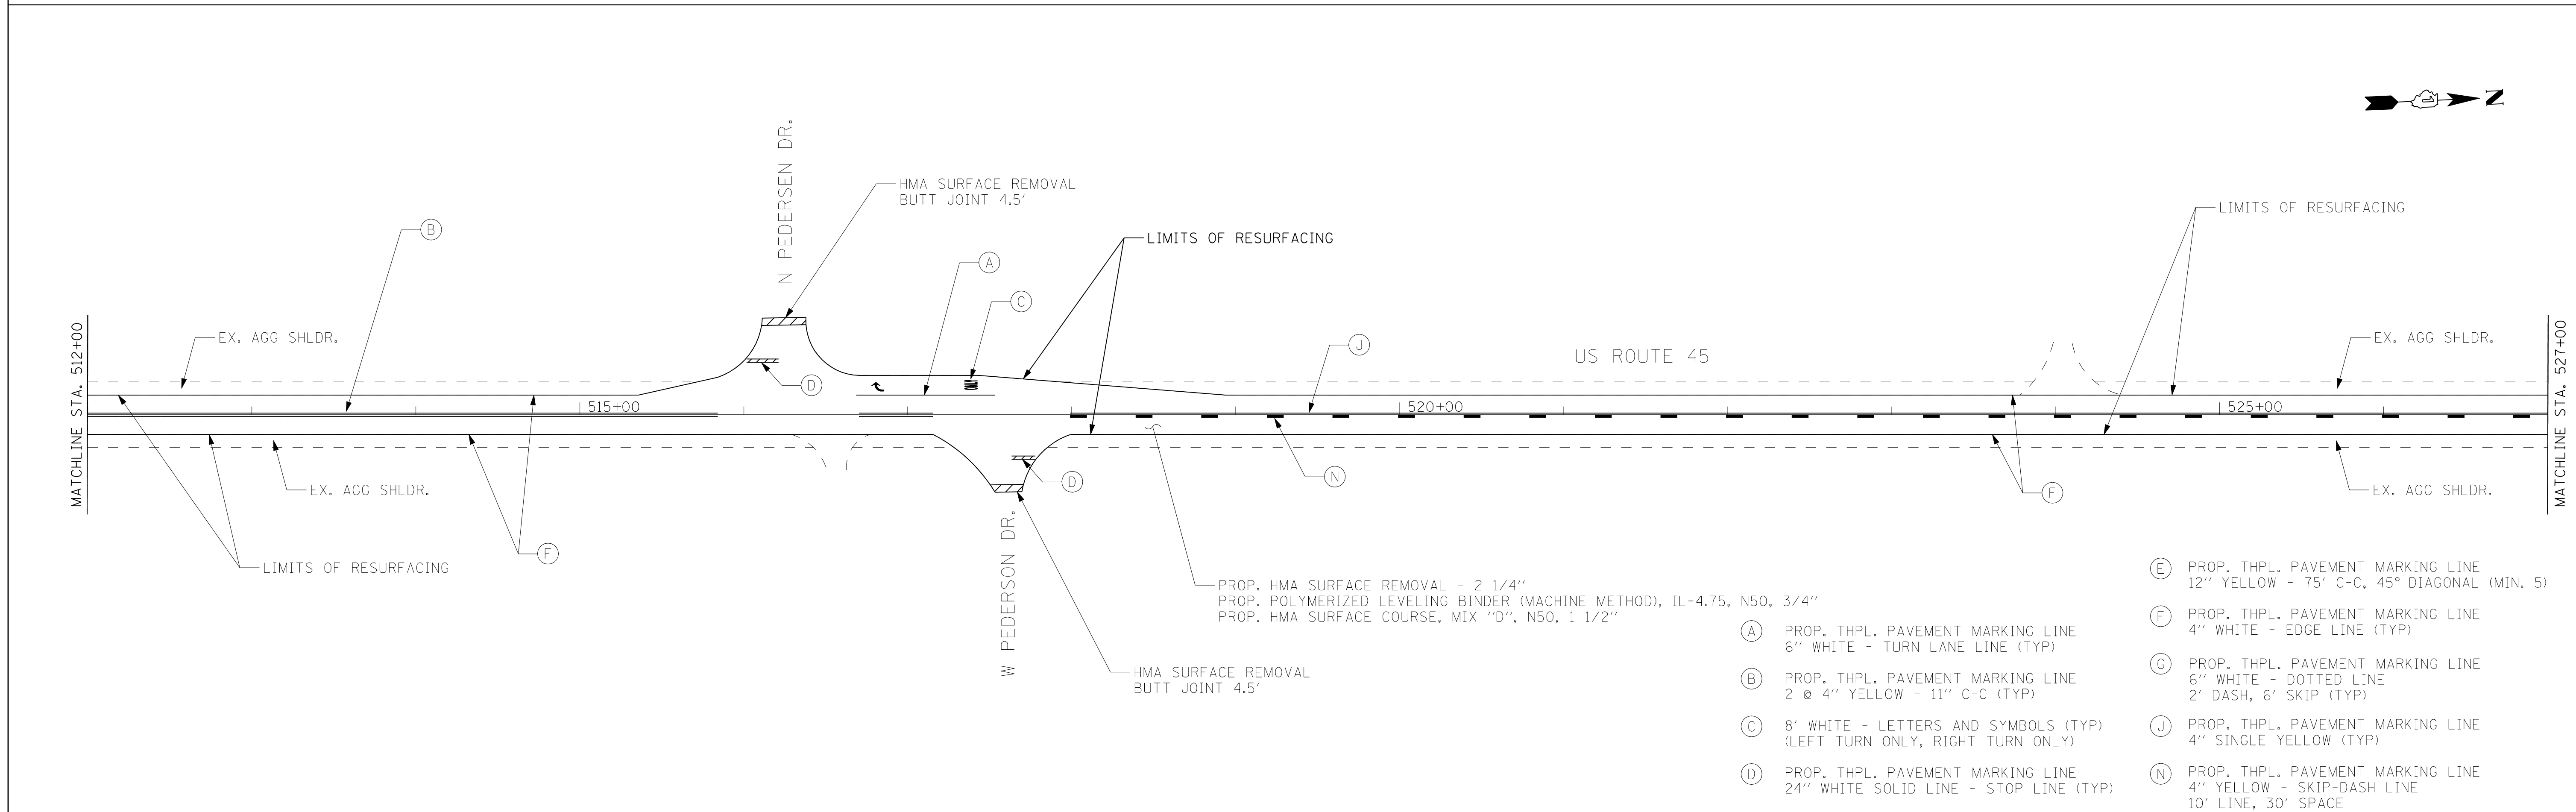

- (E) PROP. THPL. PAVEMENT MARKING LINE
12" YELLOW - 75' C-C, 45° DIAGONAL (MIN. 5)
- (F) PROP. THPL. PAVEMENT MARKING LINE
4" WHITE - EDGE LINE (TYP)
- (G) PROP. THPL. PAVEMENT MARKING LINE
6" WHITE - DOTTED LINE
2' DASH, 6' SKIP (TYP)
- (J) PROP. THPL. PAVEMENT MARKING LINE
4" SINGLE YELLOW (TYP)
- (N) PROP. THPL. PAVEMENT MARKING LINE
4" YELLOW - SKIP-DASH LINE
10' LINE, 30' SPACE
- (A) PROP. THPL. PAVEMENT MARKING LINE
6" WHITE - TURN LANE LINE (TYP)
- (B) PROP. THPL. PAVEMENT MARKING LINE
2 @ 4" YELLOW - 11" C-C (TYP)
- (C) 8" WHITE - LETTERS AND SYMBOLS (TYP)
(LEFT TURN ONLY, RIGHT TURN ONLY)
- (D) PROP. THPL. PAVEMENT MARKING LINE
24" WHITE SOLID LINE - STOP LINE (TYP)

FILE NAME = \$FILEL\$	USER NAME = mrempfer	DESIGNED - RG	REVISED -	STATE OF ILLINOIS DEPARTMENT OF TRANSPORTATION	US ROUTE 45 (MCHENRY ROAD) PROPOSED ROADWAY PLAN			F.A.P. RTE.	SECTION	COUNTY	TOTAL SHEETS	SHEET NO.
	PLOT SCALE = 50.0000' / IN.	CHECKED - MGR	REVISED -					872	41-RS-4	LAKE	22	6
PLOT DATE = 10/27/2011	DATE = 10/27/2011	REVISED -	REVISED -	SCALE: SHEET NO. OF SHEETS STA. TO STA.			CONTRACT NO. 60N29 ILLINOIS FED. AID PROJECT					