


EXIST. CURVEC5
 PI STA. =374+13.37
 Δ =15° 36' 32" (RT)
 D =2° 28' 49"
 R =2,310.00'
 T =316.61'
 L =629.30'
 E =21.60'
 e = -----
 T.R. = -----
 S.E. RUN = -----
 P.C. STA. =370+96.75
 P.T. STA. =377+26.06

PROP. HMA SURFACE REMOVAL - 2 1/4"
 PROP. POLYMERIZED LEVELING BINDER (MACHINE METHOD), IL-4.75, N50, 3/4"
 PROP. HMA SURFACE COURSE, MIX "D", N70, 1 1/2"

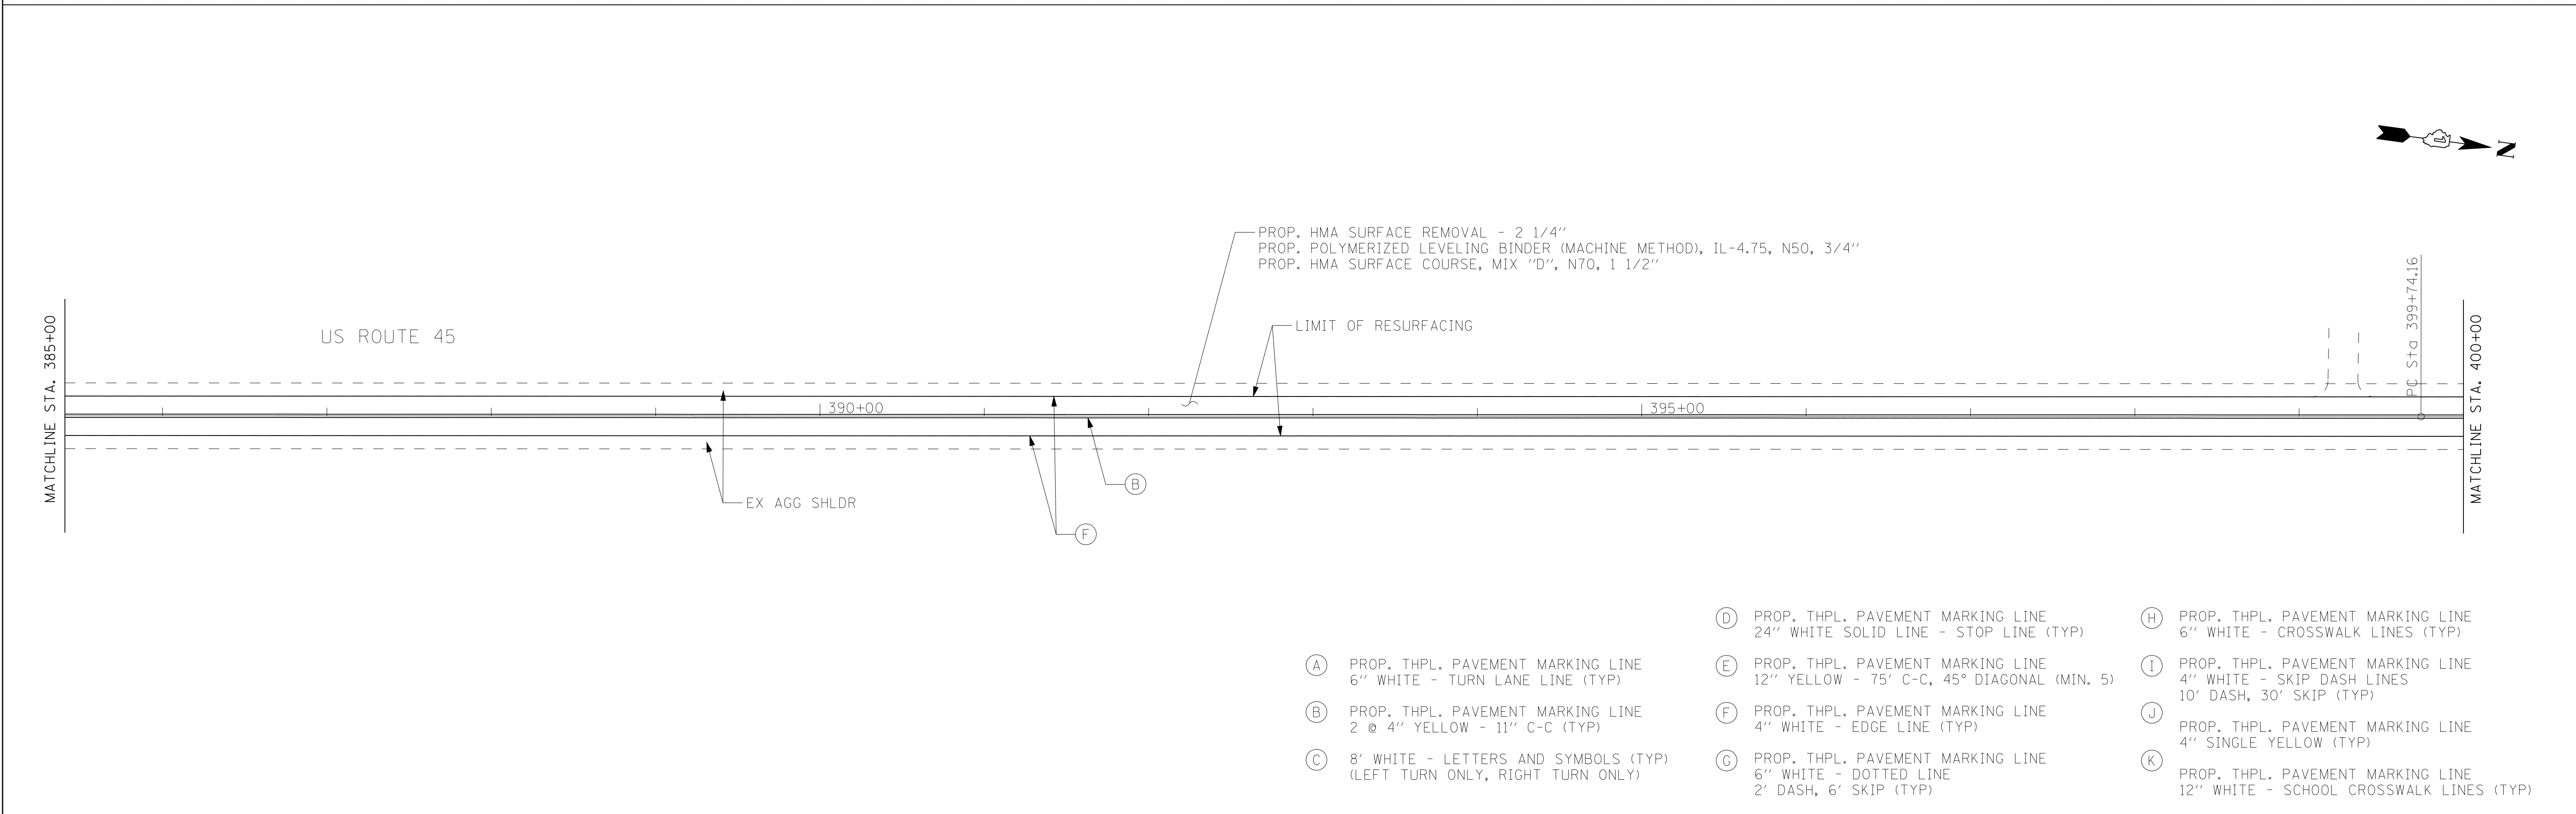

PROP. HMA SURFACE REMOVAL - 2 1/4"
 PROP. POLYMERIZED LEVELING BINDER (MACHINE METHOD), IL-4.75, N50, 3/4"
 PROP. HMA SURFACE COURSE, MIX "D", N70, 1 1/2"

- (A) PROP. THPL. PAVEMENT MARKING LINE
6" WHITE - TURN LANE LINE (TYP)
- (B) PROP. THPL. PAVEMENT MARKING LINE
2 @ 4" YELLOW - 11" C-C (TYP)
- (C) 8' WHITE - LETTERS AND SYMBOLS (TYP)
(LEFT TURN ONLY, RIGHT TURN ONLY)
- (D) PROP. THPL. PAVEMENT MARKING LINE
24" WHITE SOLID LINE - STOP LINE (TYP)
- (E) PROP. THPL. PAVEMENT MARKING LINE
12" YELLOW - 75' C-C, 45° DIAGONAL (MIN. 5)
- (F) PROP. THPL. PAVEMENT MARKING LINE
4" WHITE - EDGE LINE (TYP)
- (G) PROP. THPL. PAVEMENT MARKING LINE
6" WHITE - DOTTED LINE
2' DASH, 6' SKIP (TYP)
- (H) PROP. THPL. PAVEMENT MARKING LINE
6" WHITE - CROSSWALK LINES (TYP)
- (I) PROP. THPL. PAVEMENT MARKING LINE
4" WHITE - SKIP DASH LINES
10' DASH, 30' SKIP (TYP)
- (J) PROP. THPL. PAVEMENT MARKING LINE
4" SINGLE YELLOW (TYP)
- (K) PROP. THPL. PAVEMENT MARKING LINE
12" WHITE - SCHOOL CROSSWALK LINES (TYP)

FILE NAME = \$FILEL\$	USER NAME = mrempfer	DESIGNED - RG	REVISED -	STATE OF ILLINOIS DEPARTMENT OF TRANSPORTATION	US ROUTE 45 PROPOSED ROADWAY PLAN			F.A.P. RTE.	SECTION	COUNTY	TOTAL SHEETS	SHEET NO.
	PLOT SCALE = 50.0000' / IN.	CHECKED - MGR	REVISED -		SCALE:	SHEET NO.	OF SHEETS	STA.	TO STA.	344	39-RS-4	LAKE
PLOT DATE = 10/27/2011	DATE = 10/27/2011	REVISED -							CONTRACT NO. 60N30			
											ILLINOIS FED. AID PROJECT	