


NOTE: PLAN ALIGNMENTS & SUPPORTING DATA

THE ALIGNMENTS AND SUPPORTING DATA SHOWN IN THE PLANS WAS DEVELOPED FROM PREVIOUS PLANIMETRICS AND AS BUILTS FURNISHED BY THE DEPARTMENT AND IS NOT THE RESULT OF A GROUND SURVEY. THEREFORE, THE ALIGNMENTS AND SUPPORTING DATA SHOWN IN THE PLANS IS FOR REFERENCE PURPOSES ONLY. THE RELATIVE ACCURACY OF THE INFORMATION IS UNKNOWN AND CANNOT BE GUARANTEED. THE CONTRACTOR MAY BE REQUIRED TO ADJUST LAYOUT TO MATCH ACTUAL FIELD CONDITIONS AND THE INTENT OF THE PLANS.

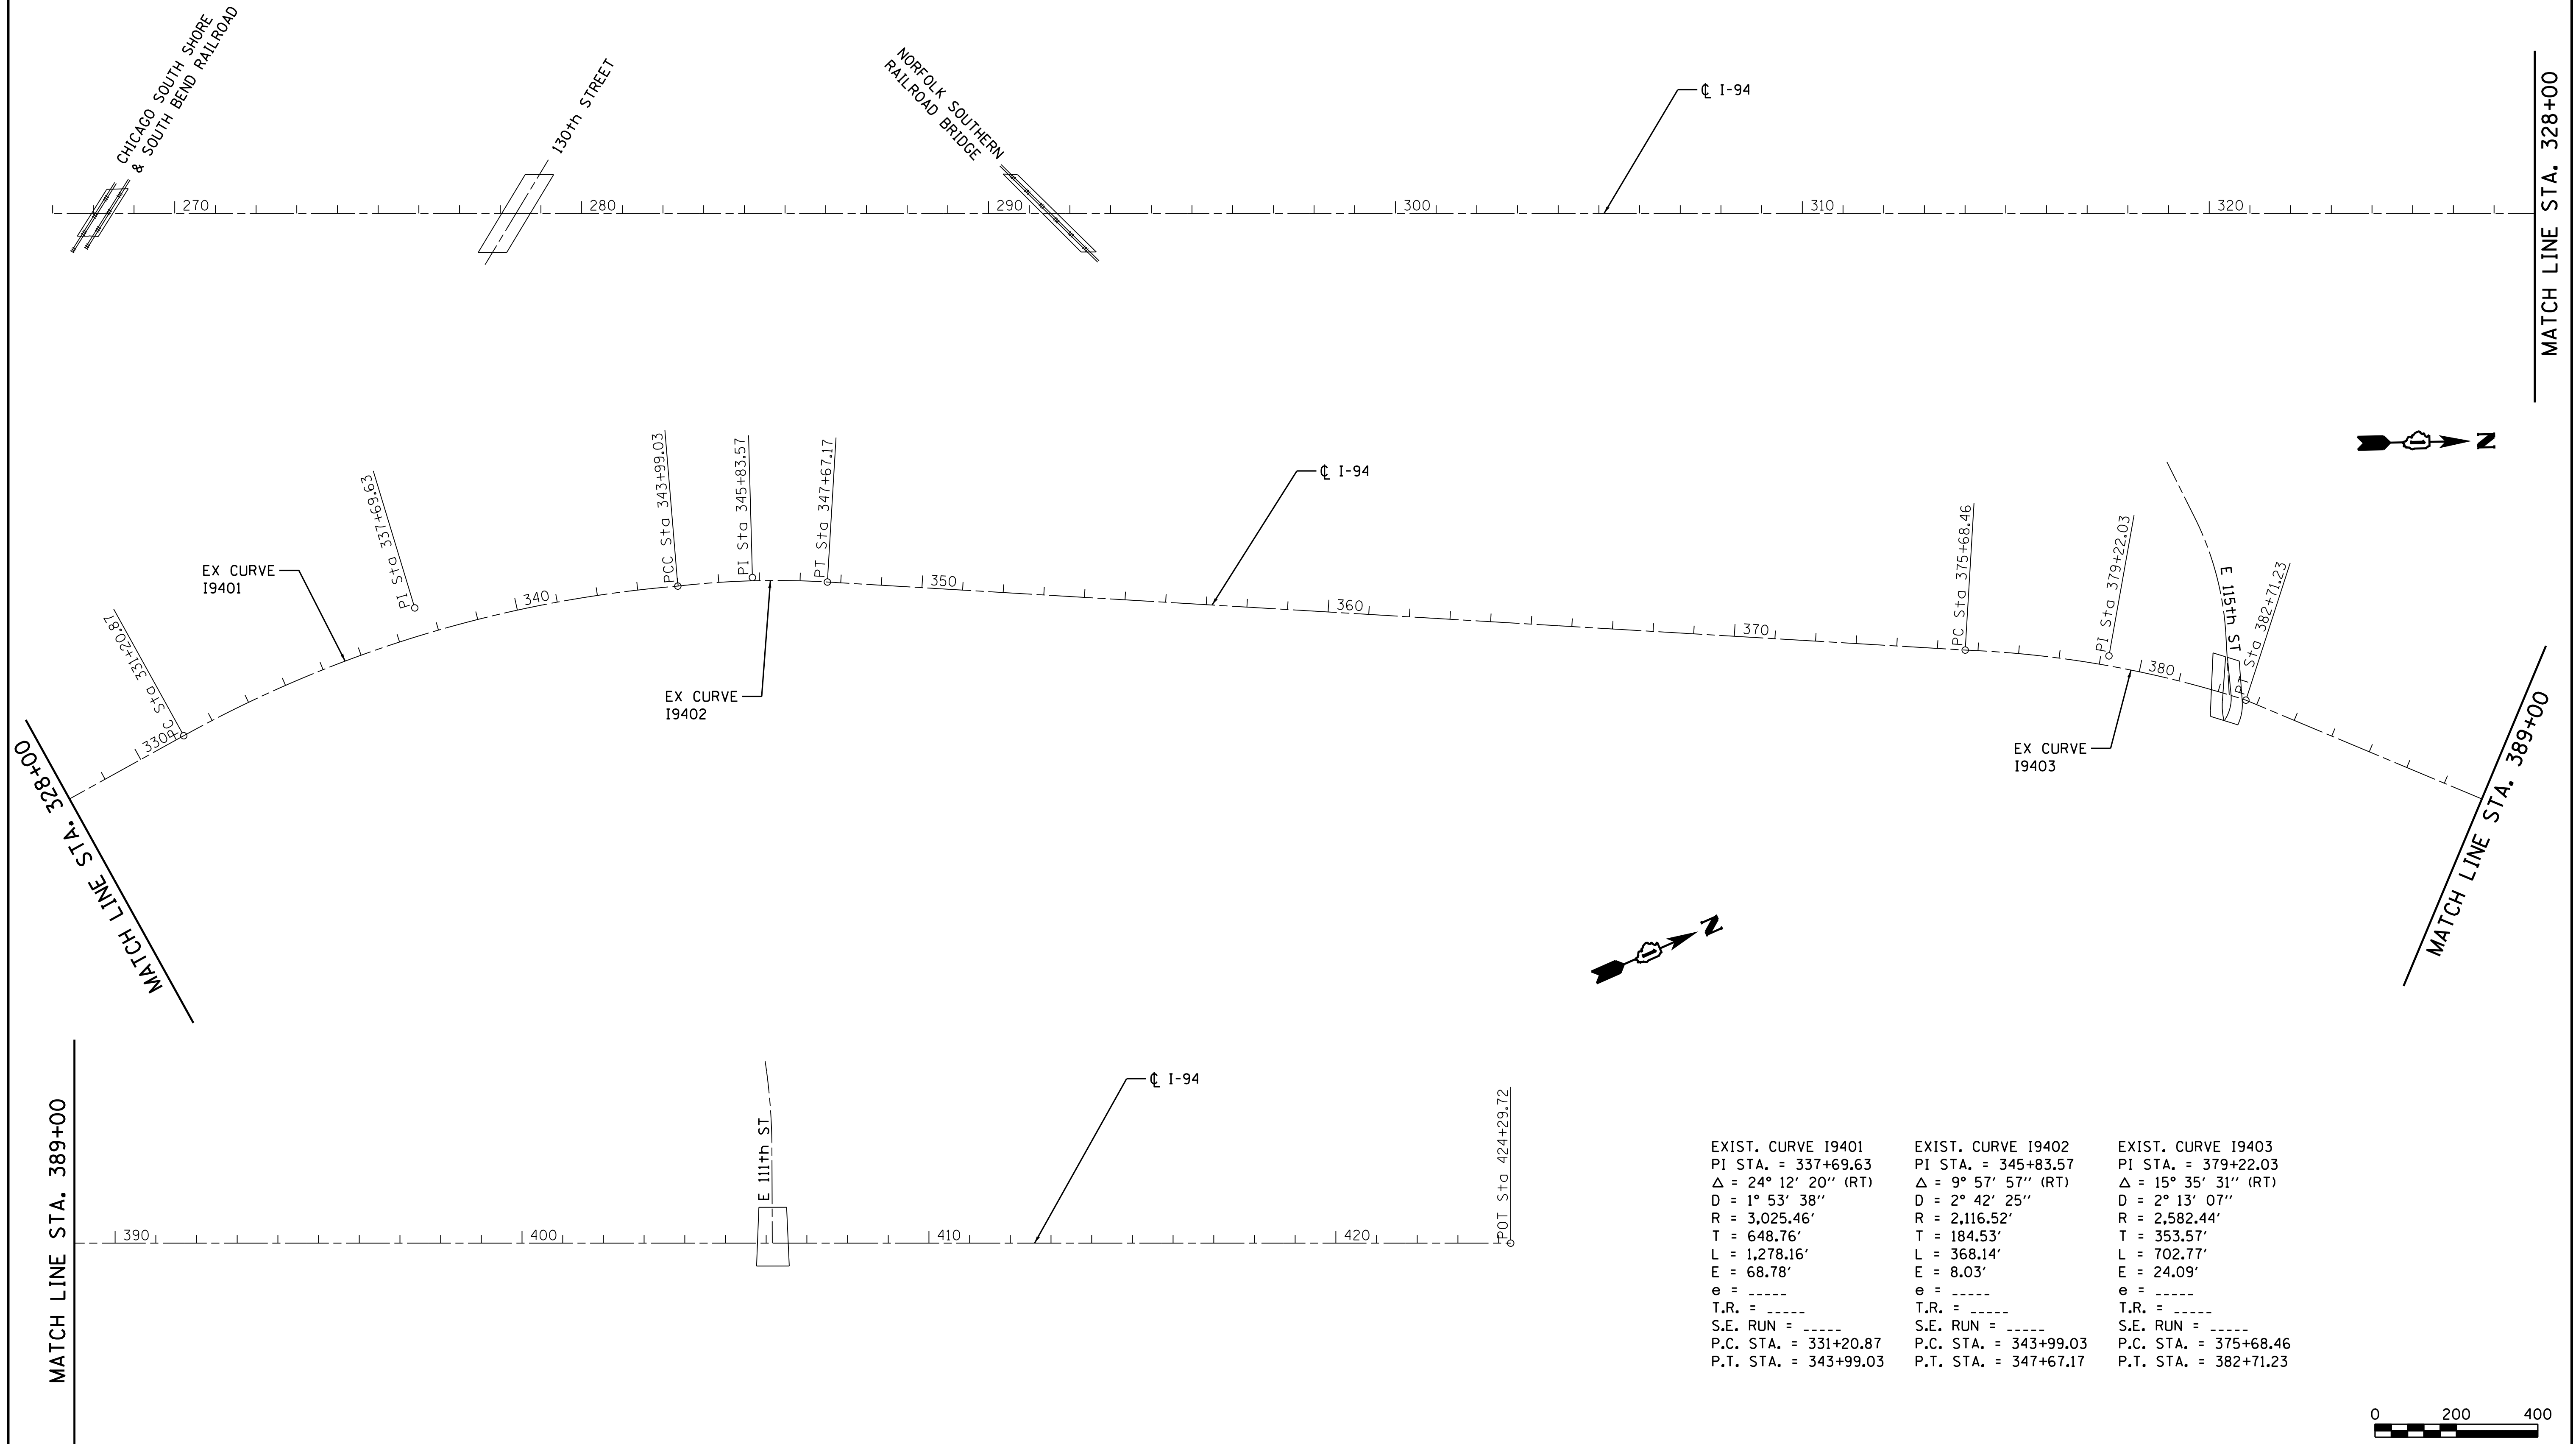

EXIST. CURVE 19401	EXIST. CURVE 19402	EXIST. CURVE 19403
PI STA. = 337+69.63	PI STA. = 345+83.57	PI STA. = 379+22.03
Δ = 24° 12' 20" (RT)	Δ = 9° 57' 57" (RT)	Δ = 15° 35' 31" (RT)
D = 1° 53' 38"	D = 2° 42' 25"	D = 2° 13' 07"
R = 3,025.46'	R = 2,116.52'	R = 2,582.44'
T = 648.76'	T = 184.53'	T = 353.57'
L = 1,278.16'	L = 368.14'	L = 702.77'
E = 68.78'	E = 8.03'	E = 24.09'
e = -----	e = -----	e = -----
T.R. = -----	T.R. = -----	T.R. = -----
S.E. RUN = -----	S.E. RUN = -----	S.E. RUN = -----
P.C. STA. = 331+20.87	P.C. STA. = 343+99.03	P.C. STA. = 375+68.46
P.T. STA. = 343+99.03	P.T. STA. = 347+67.17	P.T. STA. = 382+71.23



SINGH
SINGH & ASSOCIATES, INC.
CONSULTING ENGINEERS

FILE NAME = J:\293\Task-3\DN\CADD Sheets\60V83\010V83-sh104-ATB.dgn	USER NAME = _USER_	DESIGNED - OB	REVISED -
		DRAWN - AM/WC	REVISED -
	PLOT SCALE = 200.0000' / in.	CHECKED - IY	REVISED -
	PLOT DATE = 12/19/2012	DATE - 12/21/2012	REVISED -

STATE OF ILLINOIS
DEPARTMENT OF TRANSPORTATION

ALIGNMENT AND TIES

SCALE: 1"=200' SHEET 1 OF 1 SHEETS STA. 267+00 TO STA. 424+30

F.A.I. RTE.	SECTION	COUNTY	TOTAL SHEETS	SHEET NO.
94	2012-0731	COOK	25	4
CONTRACT NO. 60V83				
ILLINOIS FED. AID PROJECT				