
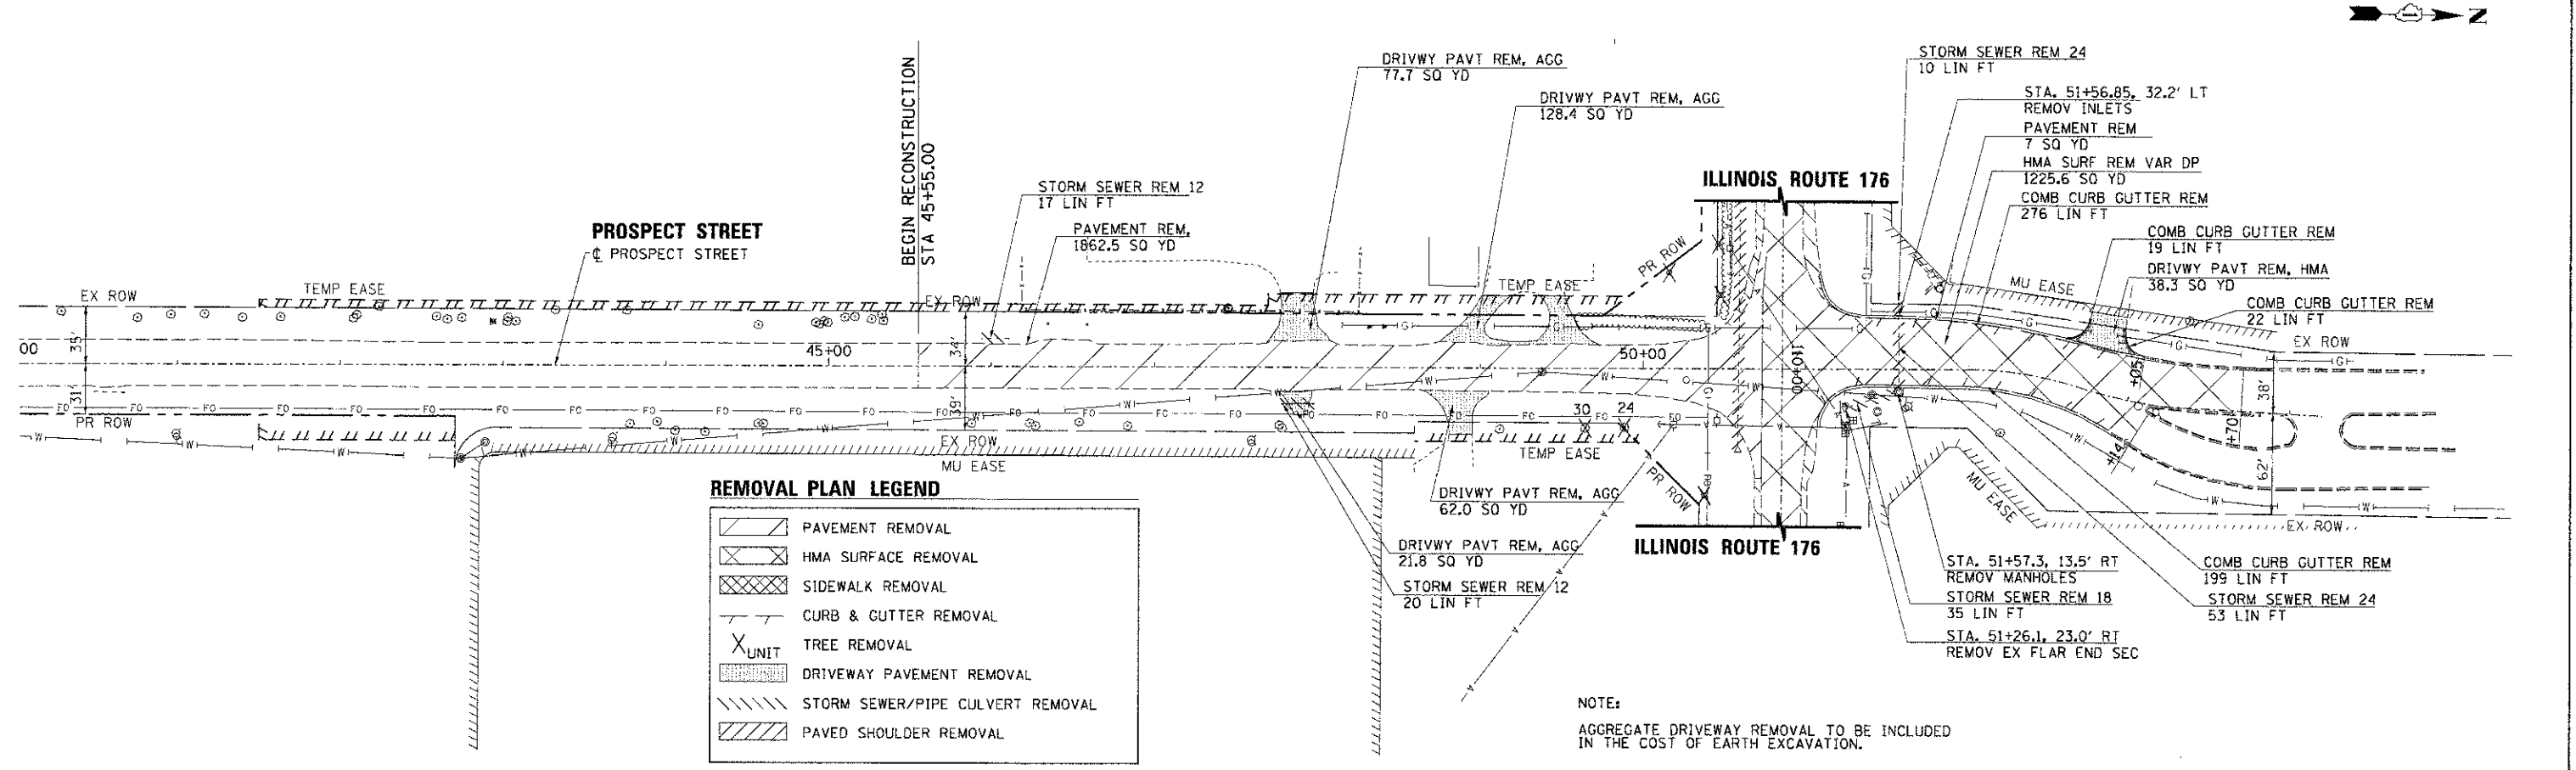




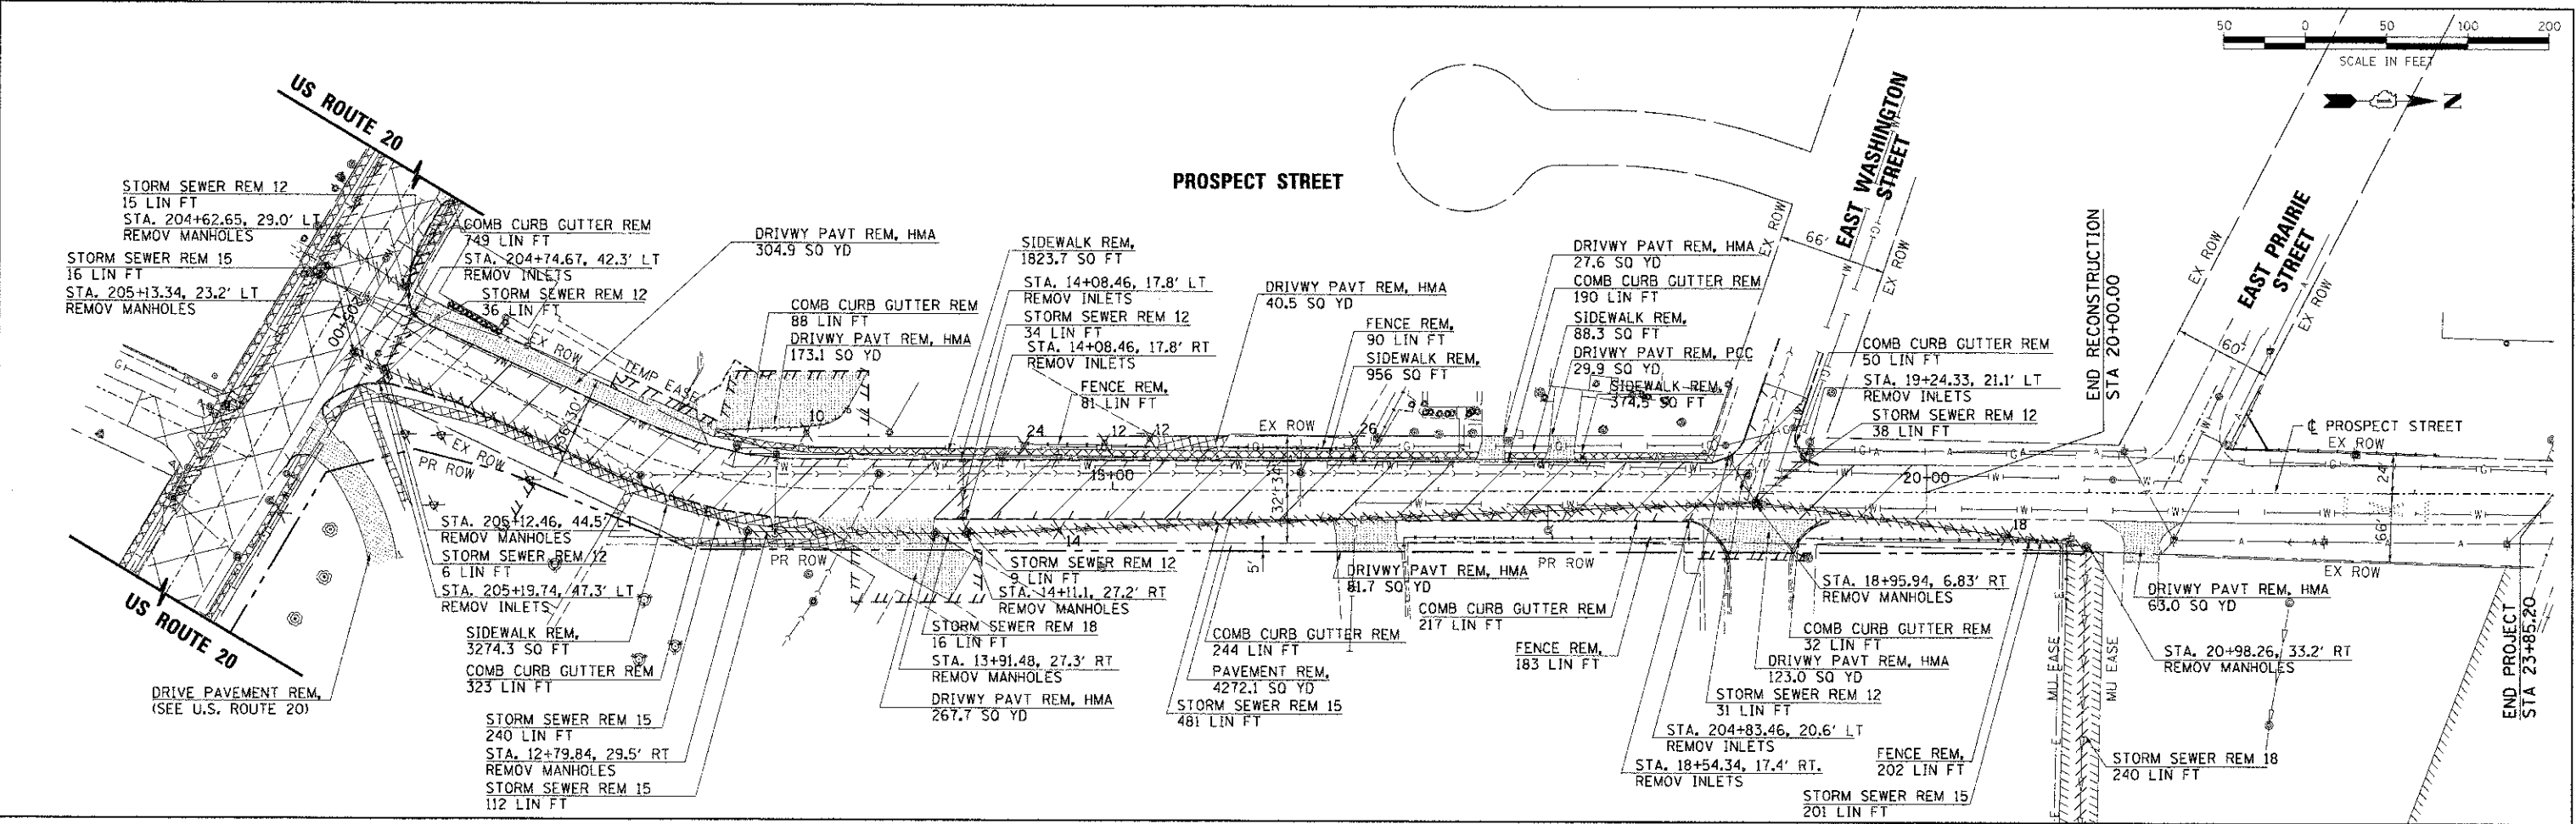

REMOVAL PLAN LEGEND

[Symbol]	PAVEMENT REMOVAL
[Symbol]	HMA SURFACE REMOVAL
[Symbol]	SIDEWALK REMOVAL
[Symbol]	CURB & GUTTER REMOVAL
[Symbol]	TREE REMOVAL
[Symbol]	DRIVEWAY PAVEMENT REMOVAL
[Symbol]	STORM SEWER/PIPE CULVERT REMOVAL
[Symbol]	PAVED SHOULDER REMOVAL

NOTE:
AGGREGATE DRIVEWAY REMOVAL TO BE INCLUDED IN THE COST OF EARTH EXCAVATION.

 DATE PLOTTED: 2/13/2013 8:38:11 AM
 FILE NAME: 63531_rms02_prs02.dgn
 PLOT DRIVER: pdf_wplot
 PEN TABLE: standard.ctb

USER NAME = spornal	DESIGNED DCJ	REVISED -
PLotted SCALE = 1" = 50'	DRAWN SMP	REVISED -
PLotted DATE = 2/13/2013	CHECKED - TEH	REVISED -
	DATE - 2/5/13	REVISED -

STATE OF ILLINOIS
DEPARTMENT OF TRANSPORTATION

REMOVAL PLAN
PROSPECT STREET