




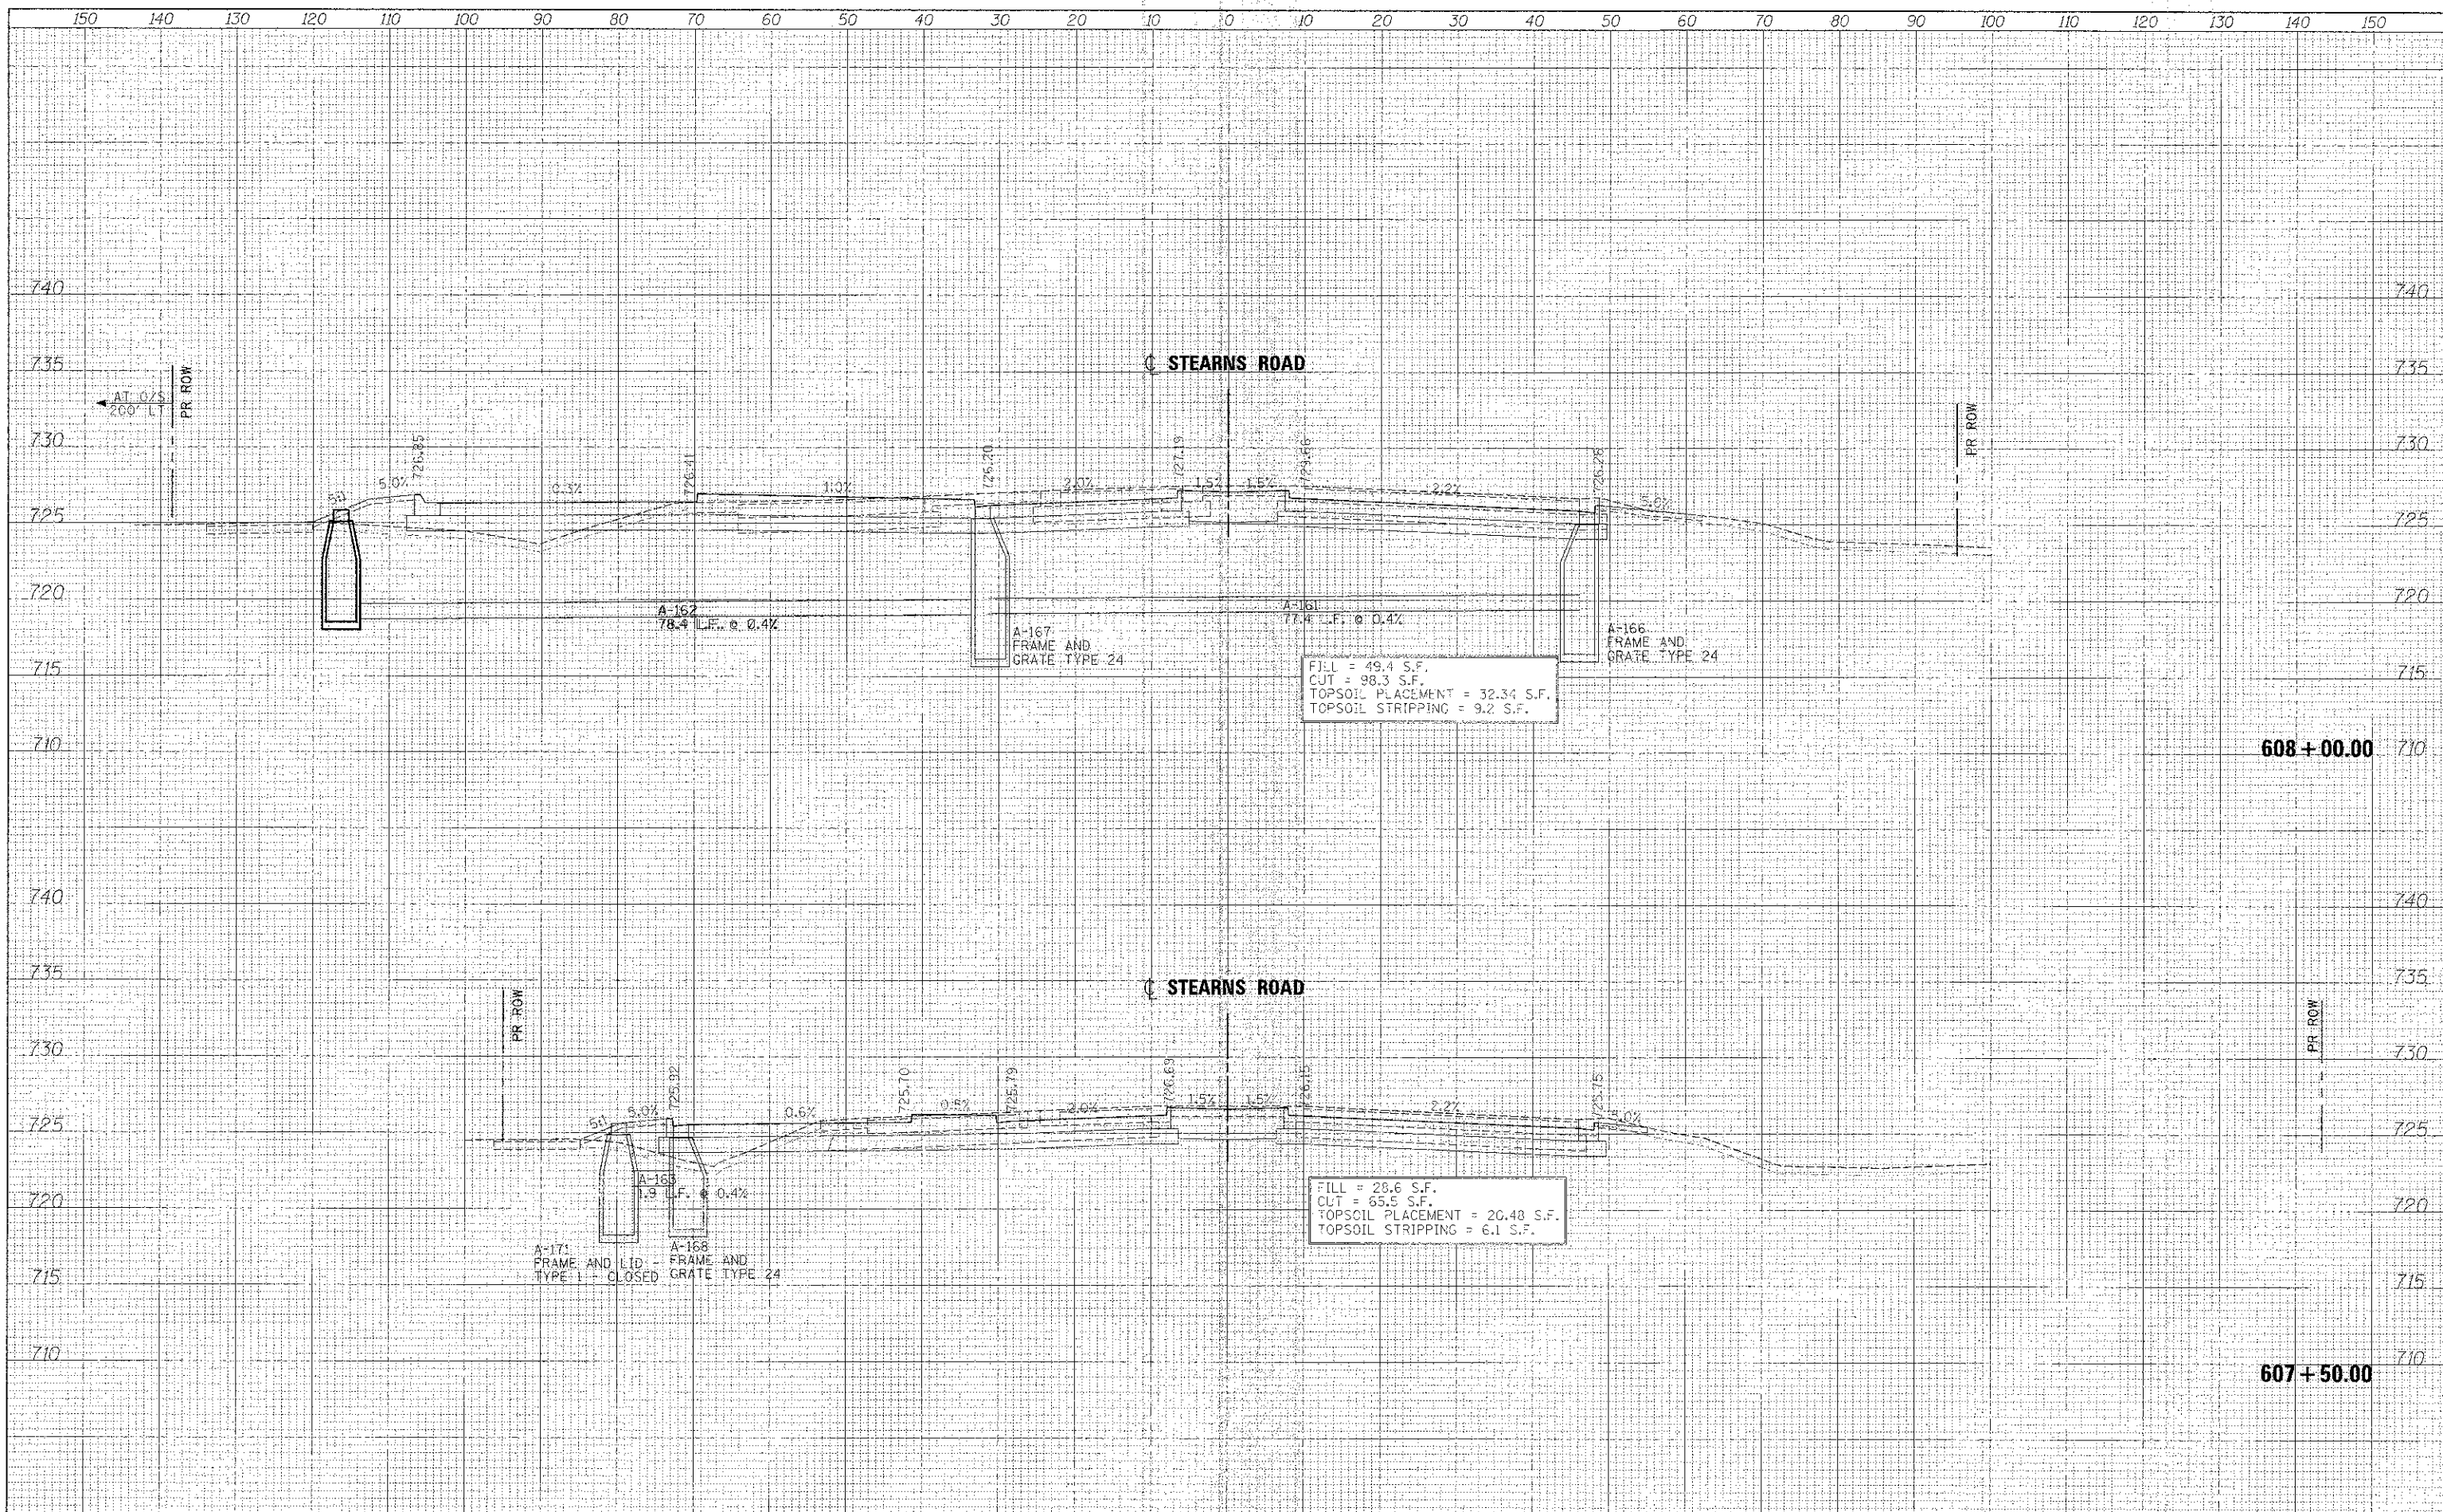

FILE NAME: ...	DESIGNED: AFS	REVISED:	 STATE OF ILLINOIS DIVISION OF TRANSPORTATION	CROSS SECTIONS		F.A.P. SECTION COUNTY TOTAL SHEET 361 06-00214-19-RP KANE 451 402 CONTRACT NO. 63598	
USDR NAME: thiank	DRAWN: TMB	REVISED:		STEARNS RD			
PLGT DATE: 1/17/2013	CHECKED: JMM	REVISED:		SCALE: H 1"=10' V 1"=5'	SHEET NO. 2 OF 2 SHEETS		STA. 607+50.00 TO STA. 608+00.00
	DATE: 01/18/2013	REVISED:		ILLINOIS FED. AID PROJECT			