


PART OF THE SW 1/4 OF SEC. 21 AND PART OF THE NW 1/4 OF SEC. 28, TWP. 45 N., R. 10 E. OF THE 3RD. P.M., IN LAKE COUNTY, ILLINOIS.

SEE SHEET 19

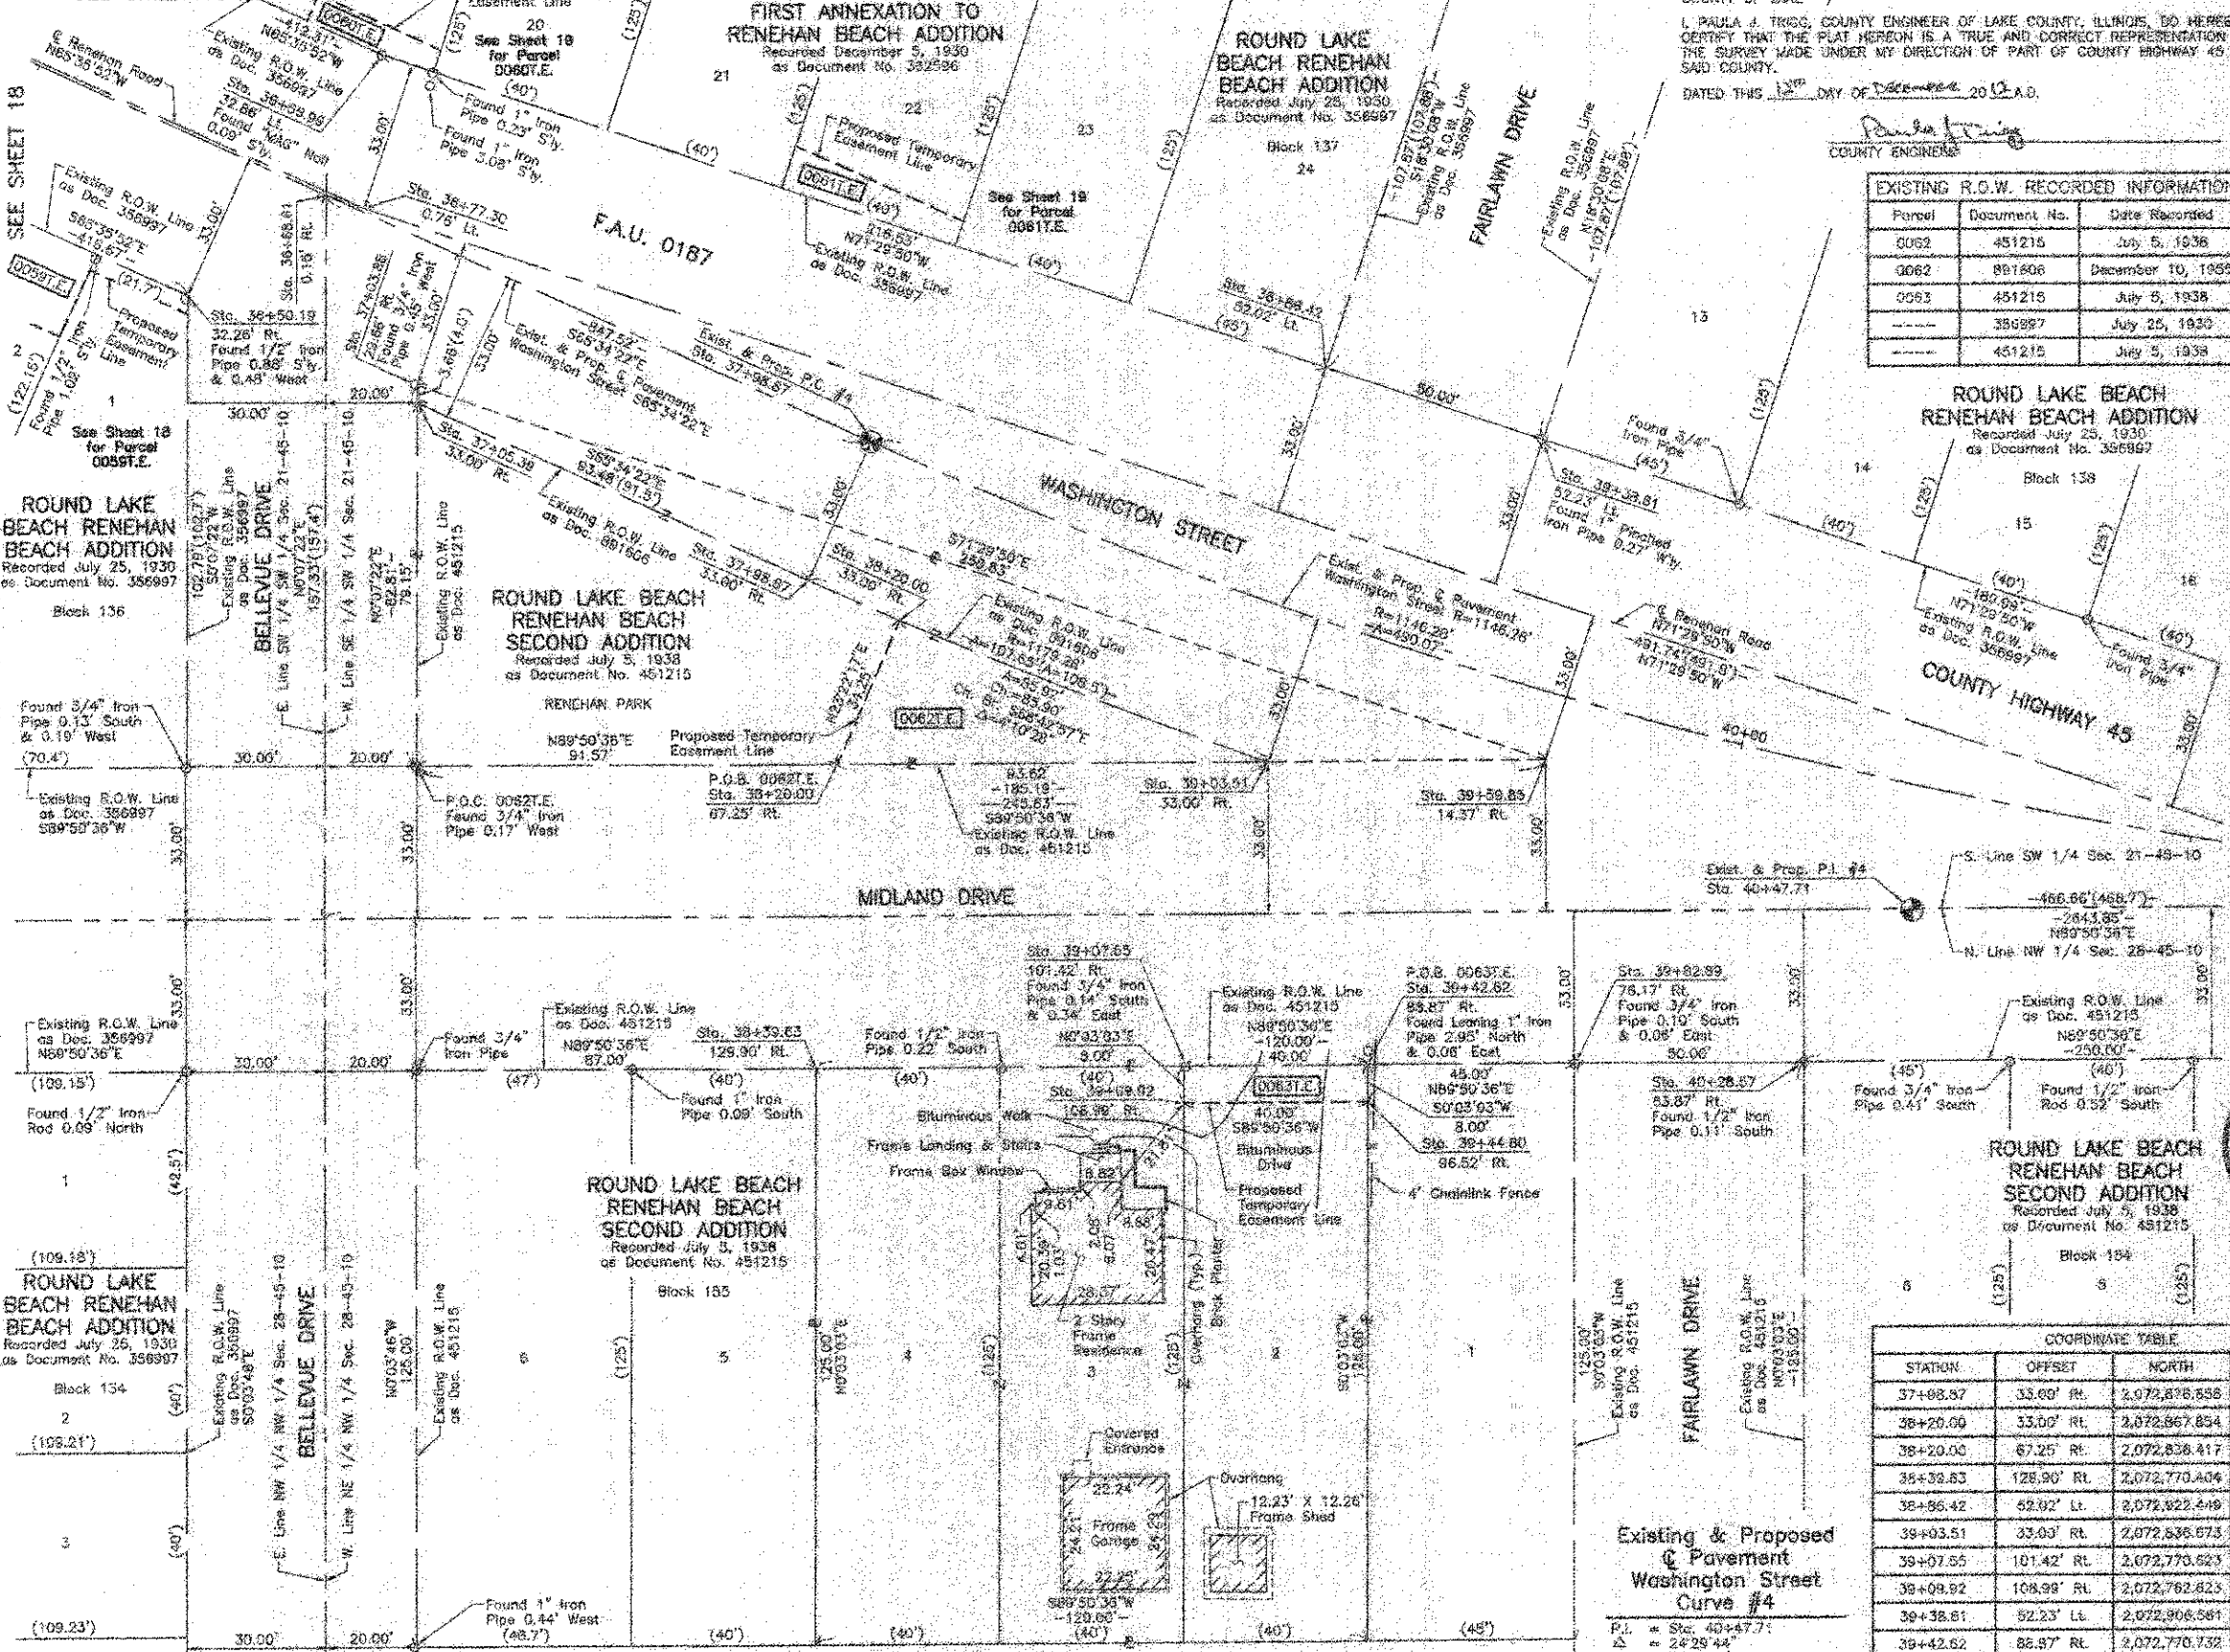

PARCEL NUMBER	OWNER	TOTAL HOLDINGS ACRES	PART TAKEN ACRES	AREA IN EXISTING R.O.W. ACRES	REMAINDER AREA ACRES	EASEMENT AREA SQUARE FEET	EASEMENT PURPOSE	PERMANENT INDEX NUMBER	PROPERTY ACQUIRED BY
00627.E	Round Lake Area Park District, a municipal corporation	0.233	N/A	N/A	0.233	0.033	N/A	Grading	06-21-313-019
00631.E	Helga Bridgeman	0.344	N/A	N/A	0.344	0.007	320	Driveway Construction	06-20-108-036

REVISION DATE December 11, 2012

STATE OF ILLINOIS)
COUNTY OF LAKE)
I, PAULA J. TRIGG, COUNTY ENGINEER OF LAKE COUNTY, ILLINOIS, DO HEREBY CERTIFY THAT THE PLAT HEREON IS A TRUE AND CORRECT REPRESENTATION OF THE SURVEY MADE UNDER MY DIRECTION OF PART OF COUNTY HIGHWAY 45 IN SAID COUNTY.
DATED THIS 12TH DAY OF DECEMBER, 2012 A.D.

EXISTING R.O.W. RECORDED INFORMATION	Parcel	Document No.	Date Recorded
	0062	451215	July 5, 1938
	0062	881608	December 10, 1935
	0063	451215	July 5, 1938
	---	356997	July 26, 1930
	---	451215	July 5, 1938

LEGEND

SECTION CORNER 15 SECTION CORNER 13

SECTION LINE
QUARTER SECTION LINE
QUARTER SECTION LINE
PLATTED LOT LINE
PROPERTY (DEED) LINE

APL
CENTER LINE
EXISTING RIGHT OF WAY LINE
PROPOSED RIGHT OF WAY LINE
MEASURED DIMENSION
COMPUTED DIMENSION
RECORD DATA

EXISTING BUILDING

Scale: 1"=20'

North Arrow

Beirings and Coordinates are referenced to the Illinois State Plane Coordinate System NAD 83(2011) East Zone.

IRON PIPE OR ROD FOUND

CUT CROSS FOUND OR SET

THESE STAKES REFERENCE FOUND OR SET MONUMENTATION. SET 5/8 INCH IRON ROD FLUSH WITH GROUND TO THE FOUND IRON STAKE. IDENTIFIED BY COLORED PLASTIC CAP BEARING SURVEYORS REGISTRATION NUMBER.

THESE STAKES, IN CULTIVATED AREAS, REFERENCE FOUND OR SET MONUMENTATION. BURNED 5/8 INCH IRON ROD 20 INCHES BELOW GROUND TO THE FOUND IRON STAKE. IDENTIFIED BY COLORED PLASTIC CAP BEARING SURVEYORS REGISTRATION NUMBER.

STAKING OF PROPOSED RIGHT OF WAY. SET DIVISION OF HIGHWAYS SURVEY MARKER TO MONUMENT THE POSITION SHOWN. IDENTIFIED BY INSCRIPTION DATA AND SURVEYORS REGISTRATION NUMBER.

STAKING OF PROPOSED RIGHT OF WAY IN CULTIVATED AREAS. BURNED 5/8 INCH IRON ROD 20 INCHES BELOW GROUND TO MARK FUTURE SURVEY MARKER POSITION IDENTIFIED BY COLORED PLASTIC CAP BEARING SURVEYORS REGISTRATION NUMBER.

PERMANENT SURVEY MARKER, I.D.C.T. STD 2135 (TO BE SET BY OTHERS)

RIGHT OF WAY STAKING PROPOSED TO BE SET.

STATE OF ILLINOIS)
COUNTY OF LAKE)
THIS IS TO CERTIFY THAT WE, JOHNSON & ASSOCIATES, INC., AN ILLINOIS PROFESSIONAL DESIGN FIRM LAND SURVEYING CORPORATION, NUMBER 184-2771, HAVE SURVEYED THE PLAT OF HIGHWAYS SHOWN HEREON BETWEEN SECTION 21, TOWNSHIP 45N., RANGE 10E., AND SECTION 28, TOWNSHIP 45N., RANGE 10E., OF THE THIRD PRINCIPAL MERIDIAN, LAKE COUNTY, ILLINOIS. THAT THE SURVEY IS TRUE AND COMPLETE AS SHOWN TO THE BEST OF MY KNOWLEDGE AND BELIEF, THAT THE PLAT CORRECTLY REPRESENTS SAID SURVEY, THAT ALL MONUMENTS FOUND AND ESTABLISHED ARE OF PERMANENT QUALITY AND OCCUPY THE POSITIONS SHOWN THEREON AND THAT THE MONUMENTS ARE SUFFICIENT TO ENABLE THE SURVEY TO BE RETRACED, MADE FOR THE LAKE COUNTY DIVISION OF TRANSPORTATION, STATE OF ILLINOIS.
DATED AT LAKE VILLA, ILLINOIS THIS 2ND DAY OF DECEMBER, 2012 A.D.

JOHNSON & ASSOCIATES, INC. PRESIDENT
ILLINOIS PROFESSIONAL LAND SURVEYOR NO. 35-2797
LICENSE EXPIRATION DATE: NOVEMBER 30, 2012
THIS PROFESSIONAL SERVICE CONFORMS TO THE CURRENT ILLINOIS MINIMUM STANDARDS FOR A BOUNDARY SURVEY.
Note: Surface Coordinates are Shown. Project Average Combined Scale Factor 0.999946

STATION	OFFSET	NORTH	EAST
36+50.19	32.26' RL	2,072,938.822	1,053,208.647
36+56.99	32.86' U.	2,072,931.766	1,053,341.170
36+66.81	0.15' RL	2,072,860.441	1,053,328.984
36+77.30	0.76' LL	2,072,937.666	1,053,337.280
37+03.88	29.66' RL	2,072,918.979	1,053,348.905
37+05.39	33.00' RL	2,072,915.317	1,053,348.897

STATION	OFFSET	NORTH	EAST
36+50.19	32.26' RL	2,072,938.822	1,053,208.647
36+56.99	32.86' U.	2,072,931.766	1,053,341.170
36+66.81	0.15' RL	2,072,860.441	1,053,328.984
36+77.30	0.76' LL	2,072,937.666	1,053,337.280
37+03.88	29.66' RL	2,072,918.979	1,053,348.905
37+05.39	33.00' RL	2,072,915.317	1,053,348.897

JOHNSON & ASSOCIATES, INC.
120 PARK AVENUE
LAKE VILLA, ILLINOIS 60046
(847) 356-3371

PLAT OF HIGHWAYS
LAKE COUNTY
DIVISION OF TRANSPORTATION
F.A.U. 0187 (WASHINGTON STREET)
SECTION 05-00121-07-WR LAKE COUNTY
PROJECT RS-9003(784) JOB NO. R-91-008-11
STATION 36+00 TO STATION 41+00
SCALE: 1"=20' SHEET 20 OF 33

LAKE COUNTY DIVISION OF TRANSPORTATION
600 WEST WINCHESTER ROAD
LIBERTYVILLE, ILLINOIS 60048