
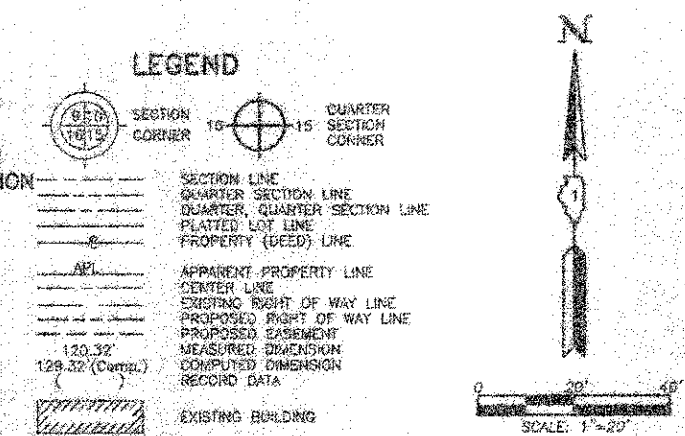


PART OF THE SW 1/4 OF SEC. 21 AND PART OF THE NW 1/4 OF SEC. 28, TWP. 45 N., R. 10 E. OF THE 3RD. P.M., IN LAKE COUNTY, ILLINOIS.

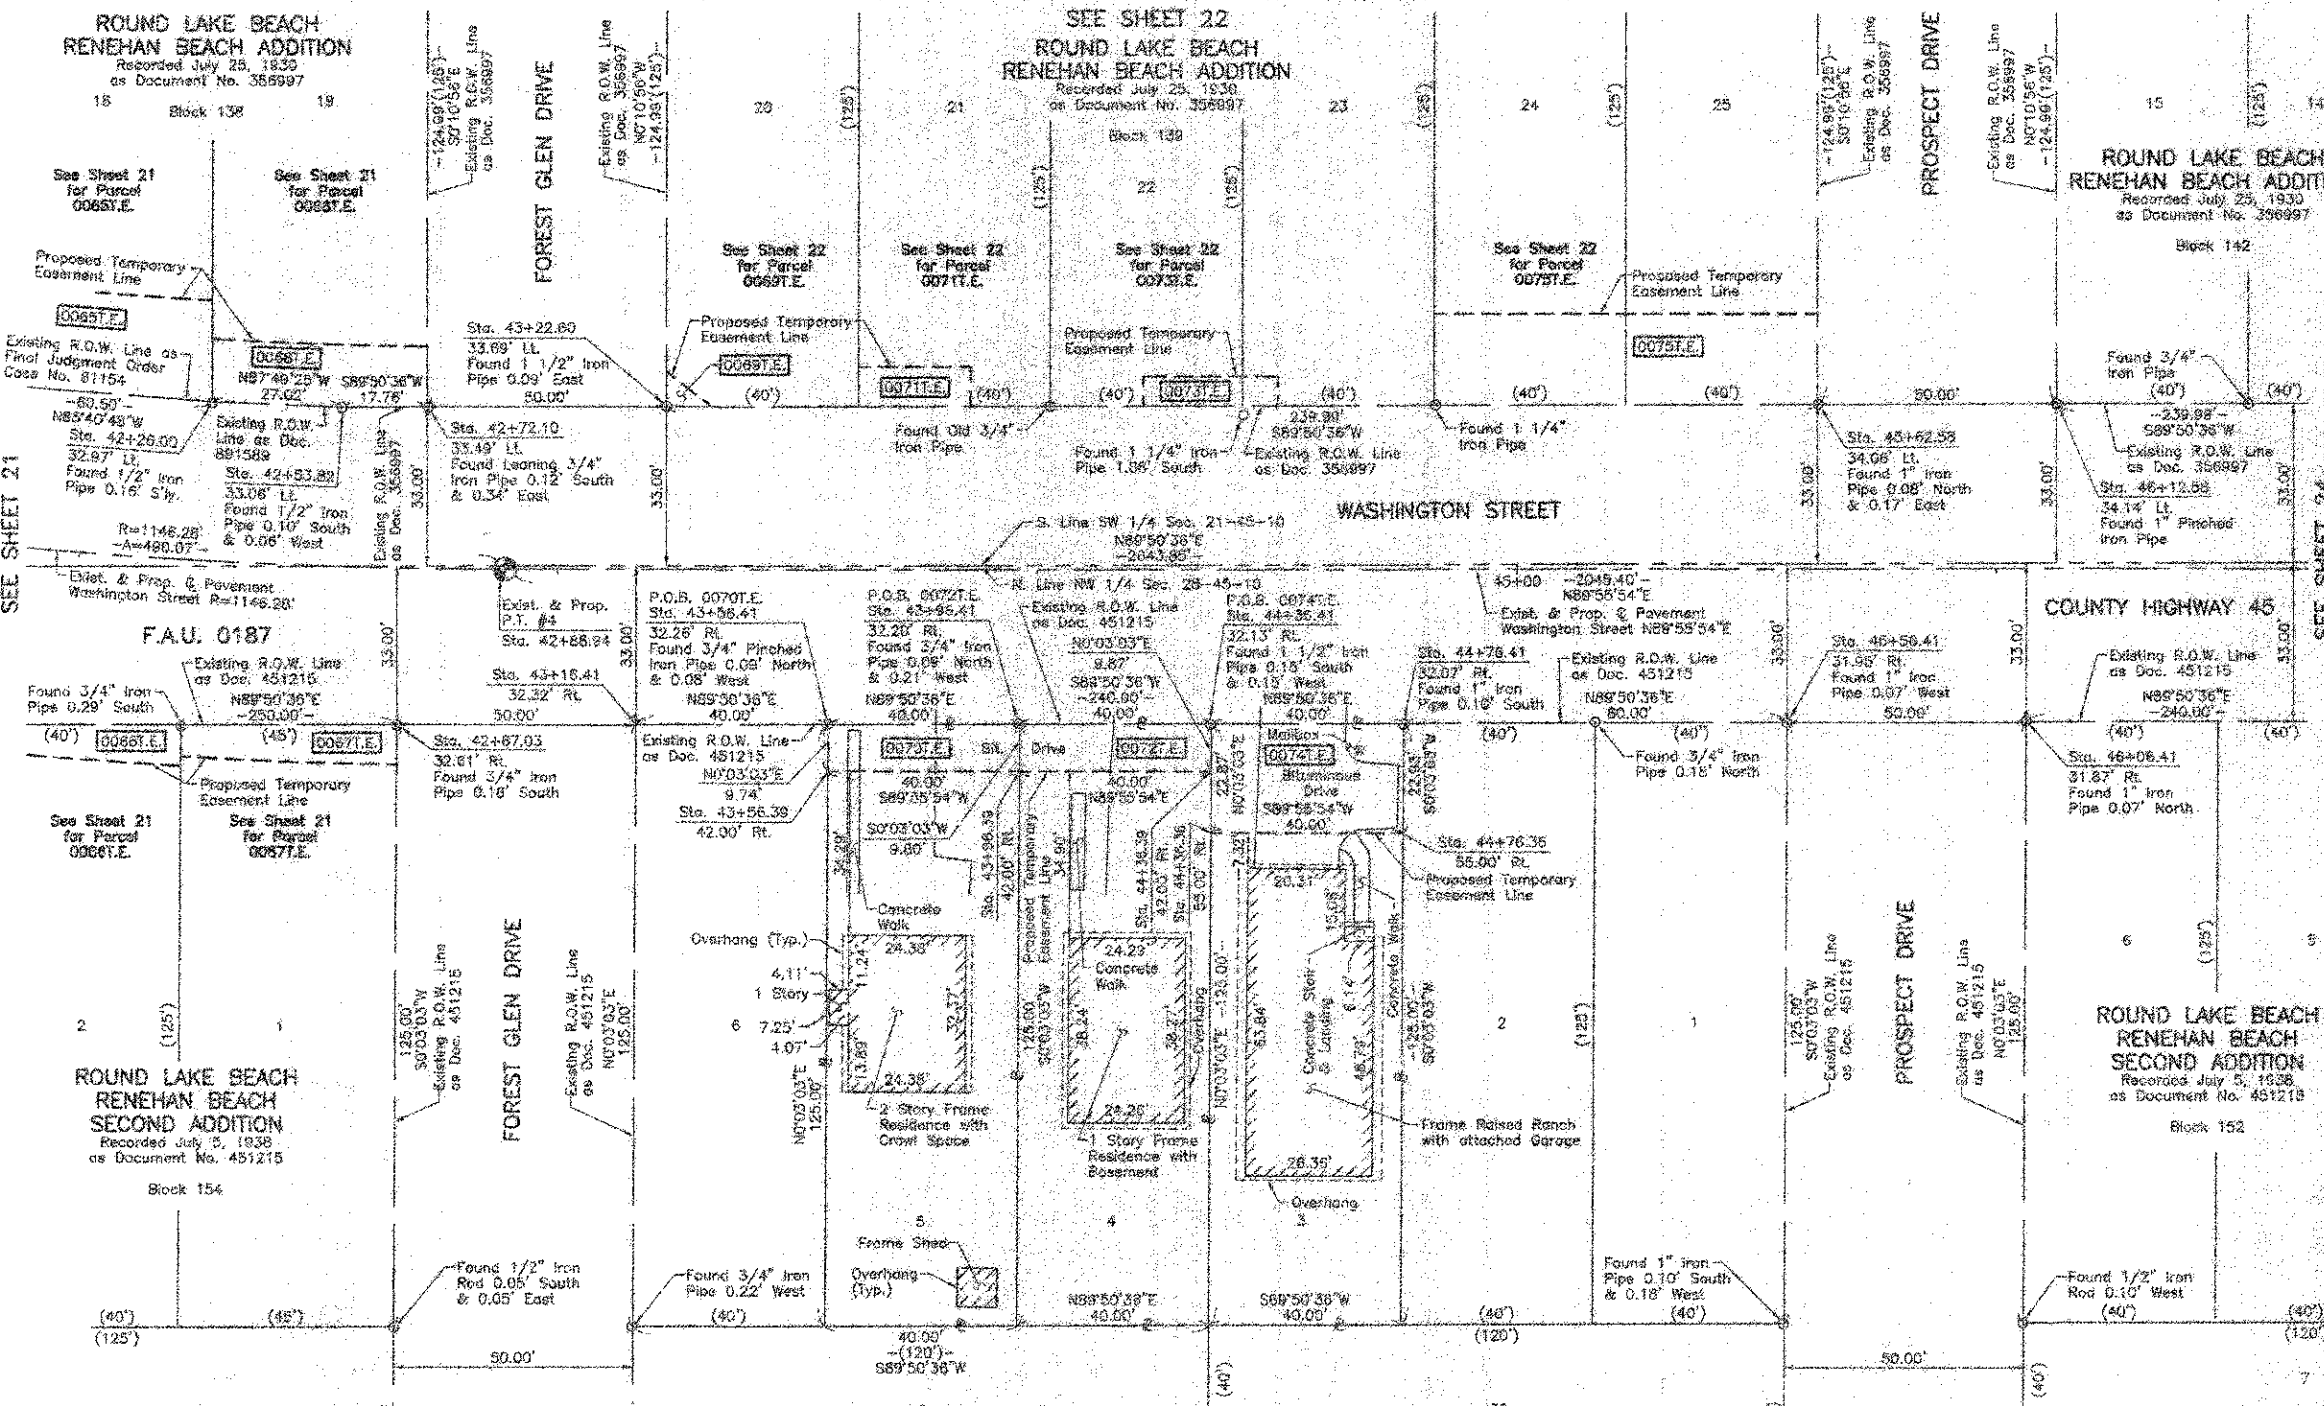

STATE OF ILLINOIS }
COUNTY OF LAKE }
I, PAULA J. TRIGGS, COUNTY ENGINEER OF LAKE COUNTY, ILLINOIS, DO HEREBY CERTIFY THAT THE PLAT HEREON IS A TRUE AND CORRECT REPRESENTATION OF THE SURVEY MADE UNDER MY DIRECTION OF PART OF COUNTY HIGHWAY 45 IN SAID COUNTY.
DATED THIS 12TH DAY OF DECEMBER, 2012 A.D.
Paula J. Triggs
COUNTY ENGINEER

PARCEL NUMBER	OWNER	TOTAL HOLDINGS ACRES	PART TAKEN ACRES	AREA IN EXISTING R.O.W. ACRES	REMAINDER AREA ACRES	EASEMENT AREA ACRES	EASEMENT SQUARE FEET	EASEMENT PURPOSE	PERMANENT INDEX NUMBER	PROPERTY ACQUIRED BY
00707.E	Sarasota Enterprises, LLC	0.115	N/A	N/A	0.115	0.009	391	Construction Purposes	08-28-108-002	
00727.E	Nancy Crane	0.115	N/A	N/A	0.115	0.009	393	Construction Purposes	08-28-108-003	
00747.E	North Shore Bank, FSB	0.115	N/A	N/A	0.115	0.001	N/A	Construction Purposes	08-28-108-004	

Existing & Proposed
Pavement
Washington Street
Curve #4

P.I. = Sta. 49+47.71
Δ = 24°29'44"
Δ = 1146.28'
T = 248.84'
E = 490.07'
P.C. = Sta. 37+98.87
P.T. = Sta. 42+88.94

Block 153

ROUND LAKE BEACH
RENEHAN BEACH
SECOND ADDITION
Recorded July 5, 1938
as Document No. 451215

EXISTING R.O.W. RECORDED INFORMATION			
Parcel	Document No.	Date Recorded	
0070	451215	July 5, 1938	
0072	451215	July 5, 1938	
0074	451215	July 5, 1938	
---	356997	July 25, 1930	
---	451215	July 5, 1938	
---	51154	*February 7, 1955	
---	591589	December 10, 1955	

* Date Filed

COORDINATE TABLE			
STATION	OFFSET	NORTH	EAST
42+25.00	32.97' LL	2,072,838.670	1,053,881.911
42+53.82	33.06' LL	2,072,837.644	1,053,888.914
42+67.03	32.61' RL	2,072,771.676	1,053,900.584
42+72.10	33.48' LL	2,072,857.692	1,053,906.670
43+15.41	32.32' RL	2,072,771.812	1,053,850.584
43+22.60	33.59' LL	2,072,837.829	1,053,958.670
43+56.39	42.00' RL	2,072,762.179	1,053,990.554
43+56.41	32.26' RL	2,072,771.922	1,053,990.583
43+56.39	42.00' RL	2,072,762.227	1,054,030.559
43+56.41	32.20' RL	2,072,772.031	1,054,030.562
44+36.36	55.00' RL	2,072,749.274	1,054,070.540
44+36.39	42.00' RL	2,072,762.274	1,054,070.552
44+36.41	32.13' RL	2,072,772.140	1,054,070.581
44+76.36	55.00' RL	2,072,749.322	1,054,110.539
44+76.41	32.07' RL	2,072,772.230	1,054,110.560
45+56.41	31.85' RL	2,072,772.469	1,054,190.558
45+62.58	34.06' LL	2,072,838.466	1,054,195.554
45+66.41	31.87' RL	2,072,772.605	1,054,240.558
45+72.58	34.14' LL	2,072,838.822	1,054,248.654

STATE OF ILLINOIS }
COUNTY OF LAKE }
THIS IS TO CERTIFY THAT WE, JORGENSEN & ASSOCIATES, INC., AN ILLINOIS PROFESSIONAL DESIGN FIRM AND SURVEYING CORPORATION, NUMBER 184-2771, HAVE SURVEYED THE PLAT HEREON SHOWN HEREON BETWEEN SECTION 21, TOWNSHIP 45 N., RANGE 10 E., SECTION 28, TOWNSHIP 45 N., RANGE 10 E., OF THE THIRD PRINCIPAL MERIDIAN, LAKE COUNTY, ILLINOIS, AND THAT THE PLAT CORRECTLY REPRESENTS SAID SURVEY, THAT ALL MONUMENTS FOUND AND ESTABLISHED ARE OF PERMANENT QUALITY AND OCCUPY THE POSITIONS SHOWN THEREON AND THAT THE MONUMENTS ARE SUFFICIENT TO ENABLE THE SURVEY TO BE REPEATED. MADE FOR THE LAKE COUNTY DIVISION OF TRANSPORTATION, STATE OF ILLINOIS.
DATED AT LAKE VILLA, ILLINOIS THIS 22ND DAY OF DECEMBER, 2012 A.D.
JORGENSEN & ASSOCIATES, INC.
2781 PROFESSIONAL
SURVEYOR
STATE OF ILLINOIS
LAKE VILLA, ILLINOIS
PRESIDENT
ILLINOIS PROFESSIONAL LAND SURVEYOR NO. 35-2797
LICENSE EXPIRATION DATE NOVEMBER 30, 2012
THIS PROFESSIONAL SERVICE CONFORMS TO THE CURRENT ILLINOIS MINIMUM STANDARDS FOR A BOUNDARY SURVEY.
Note: Surface Coordinates are Shown, Project Average Combined Scale Factor 0.999245

STATION	OFFSET	NORTH	EAST
42+25.00	32.97' LL	2,072,838.670	1,053,881.911
42+53.82	33.06' LL	2,072,837.644	1,053,888.914
42+67.03	32.61' RL	2,072,771.676	1,053,900.584
42+72.10	33.48' LL	2,072,857.692	1,053,906.670
43+15.41	32.32' RL	2,072,771.812	1,053,850.584
43+22.60	33.59' LL	2,072,837.829	1,053,958.670

JORGENSEN & ASSOCIATES, INC.
228 PARK AVENUE
LAKE VILLA, ILLINOIS 60048
(847) 368-3371

SHEET 1 OF 4 COVER
SHEET AND IS NOT RECORDED.

PLAT OF HIGHWAYS
LAKE COUNTY
DIVISION OF TRANSPORTATION
F.A.U. 0187 (WASHINGTON STREET)
SECTION 05-00121-07-WR LAKE COUNTY
PROJECT RS-8003(764) JOB NO. R-91-008-11
STATION 42+00 TO STATION 47+00
SCALE: 1"=20' SHEET 23 OF 33

LAKE COUNTY DIVISION OF TRANSPORTATION
800 WEST WINCHESTER ROAD
LIBERTYVILLE, ILLINOIS 60048