


ORIGINAL SURVEY	BY	DATE
NOTE BOOK		
AREAS DISCUSSED		

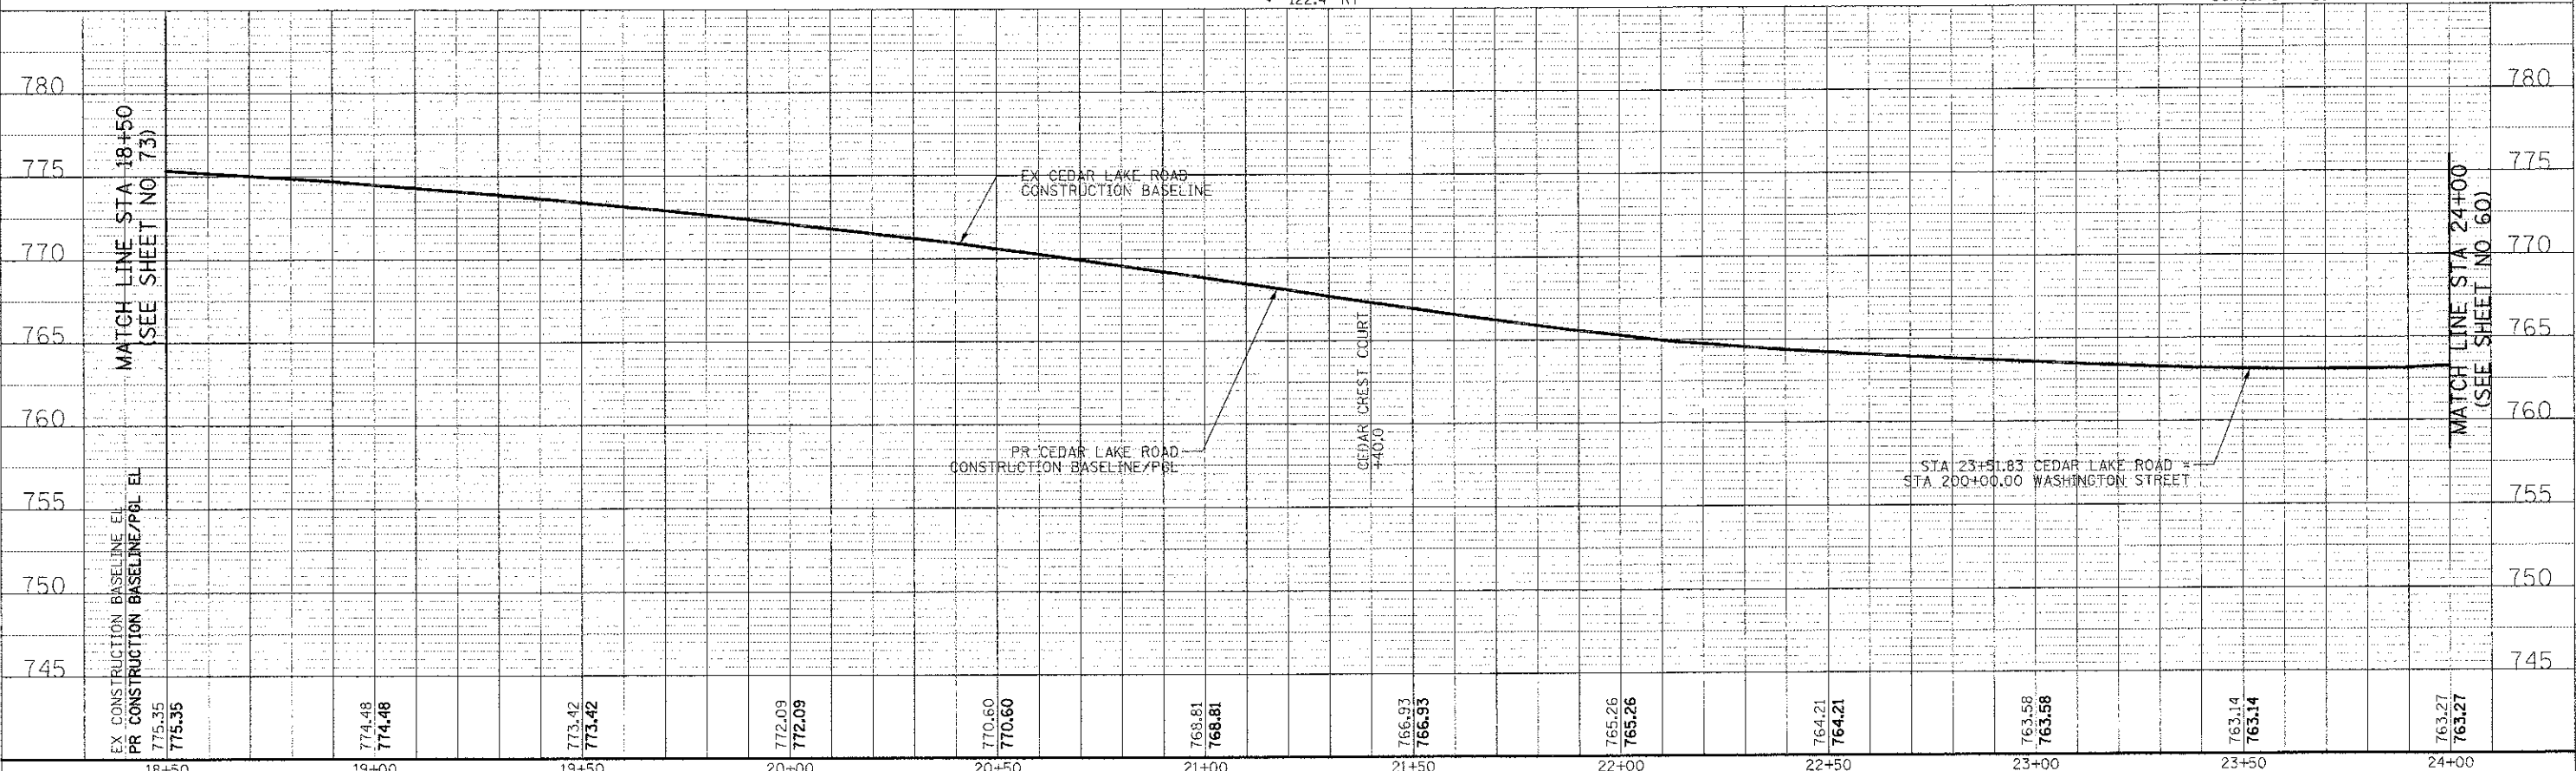

-
- STA. 20+57.0
- TOP OF CURB
- FACE OF CURB
- 15' TRANSITION
- PARKING LOT
- STA. 20+84.5
- 15' TRANSITION
- SIDEWALK
- LANDSCAPING
- TOP OF CURB
- FACE OF CURB
- DETAIL "A"
PARKING LOT & CURB
LOOKING WEST?
N.T.S.
- 771.20
- (770.45)
- 769.06
- 768.64
- (770.26)
- (768.23)
- (768.19)
- (768.13)
- 770.31
- 769.94
- 769.59
- 769.25
- 769.22
- 768.23
- 767.48
- 766.49
- 767.24
- 765.95
- 767.75
- 766.76
- 765.77
- 765.54
- 762.66
- EXISTING CONTOURS
- LEGEND
- XXX.XX PR ELEVATION
(XXX.XX) EX ELEVATION
- DETAIL "B"
SCALE: 1" = 10'