


ORIGINAL SURVEY	SURVEYED _____	BY _____	DATE _____
NOTE BOOK	PLOTTED _____		
	TEMPLATE _____		
	AREAS _____		
	AREAS CHECKED _____		

FINAL SURVEY	SURVEYED _____	BY _____	DATE _____
NOTE BOOK	PLOTTED _____		
	TEMPLATE _____		
	AREAS _____		
	AREAS CHECKED _____		

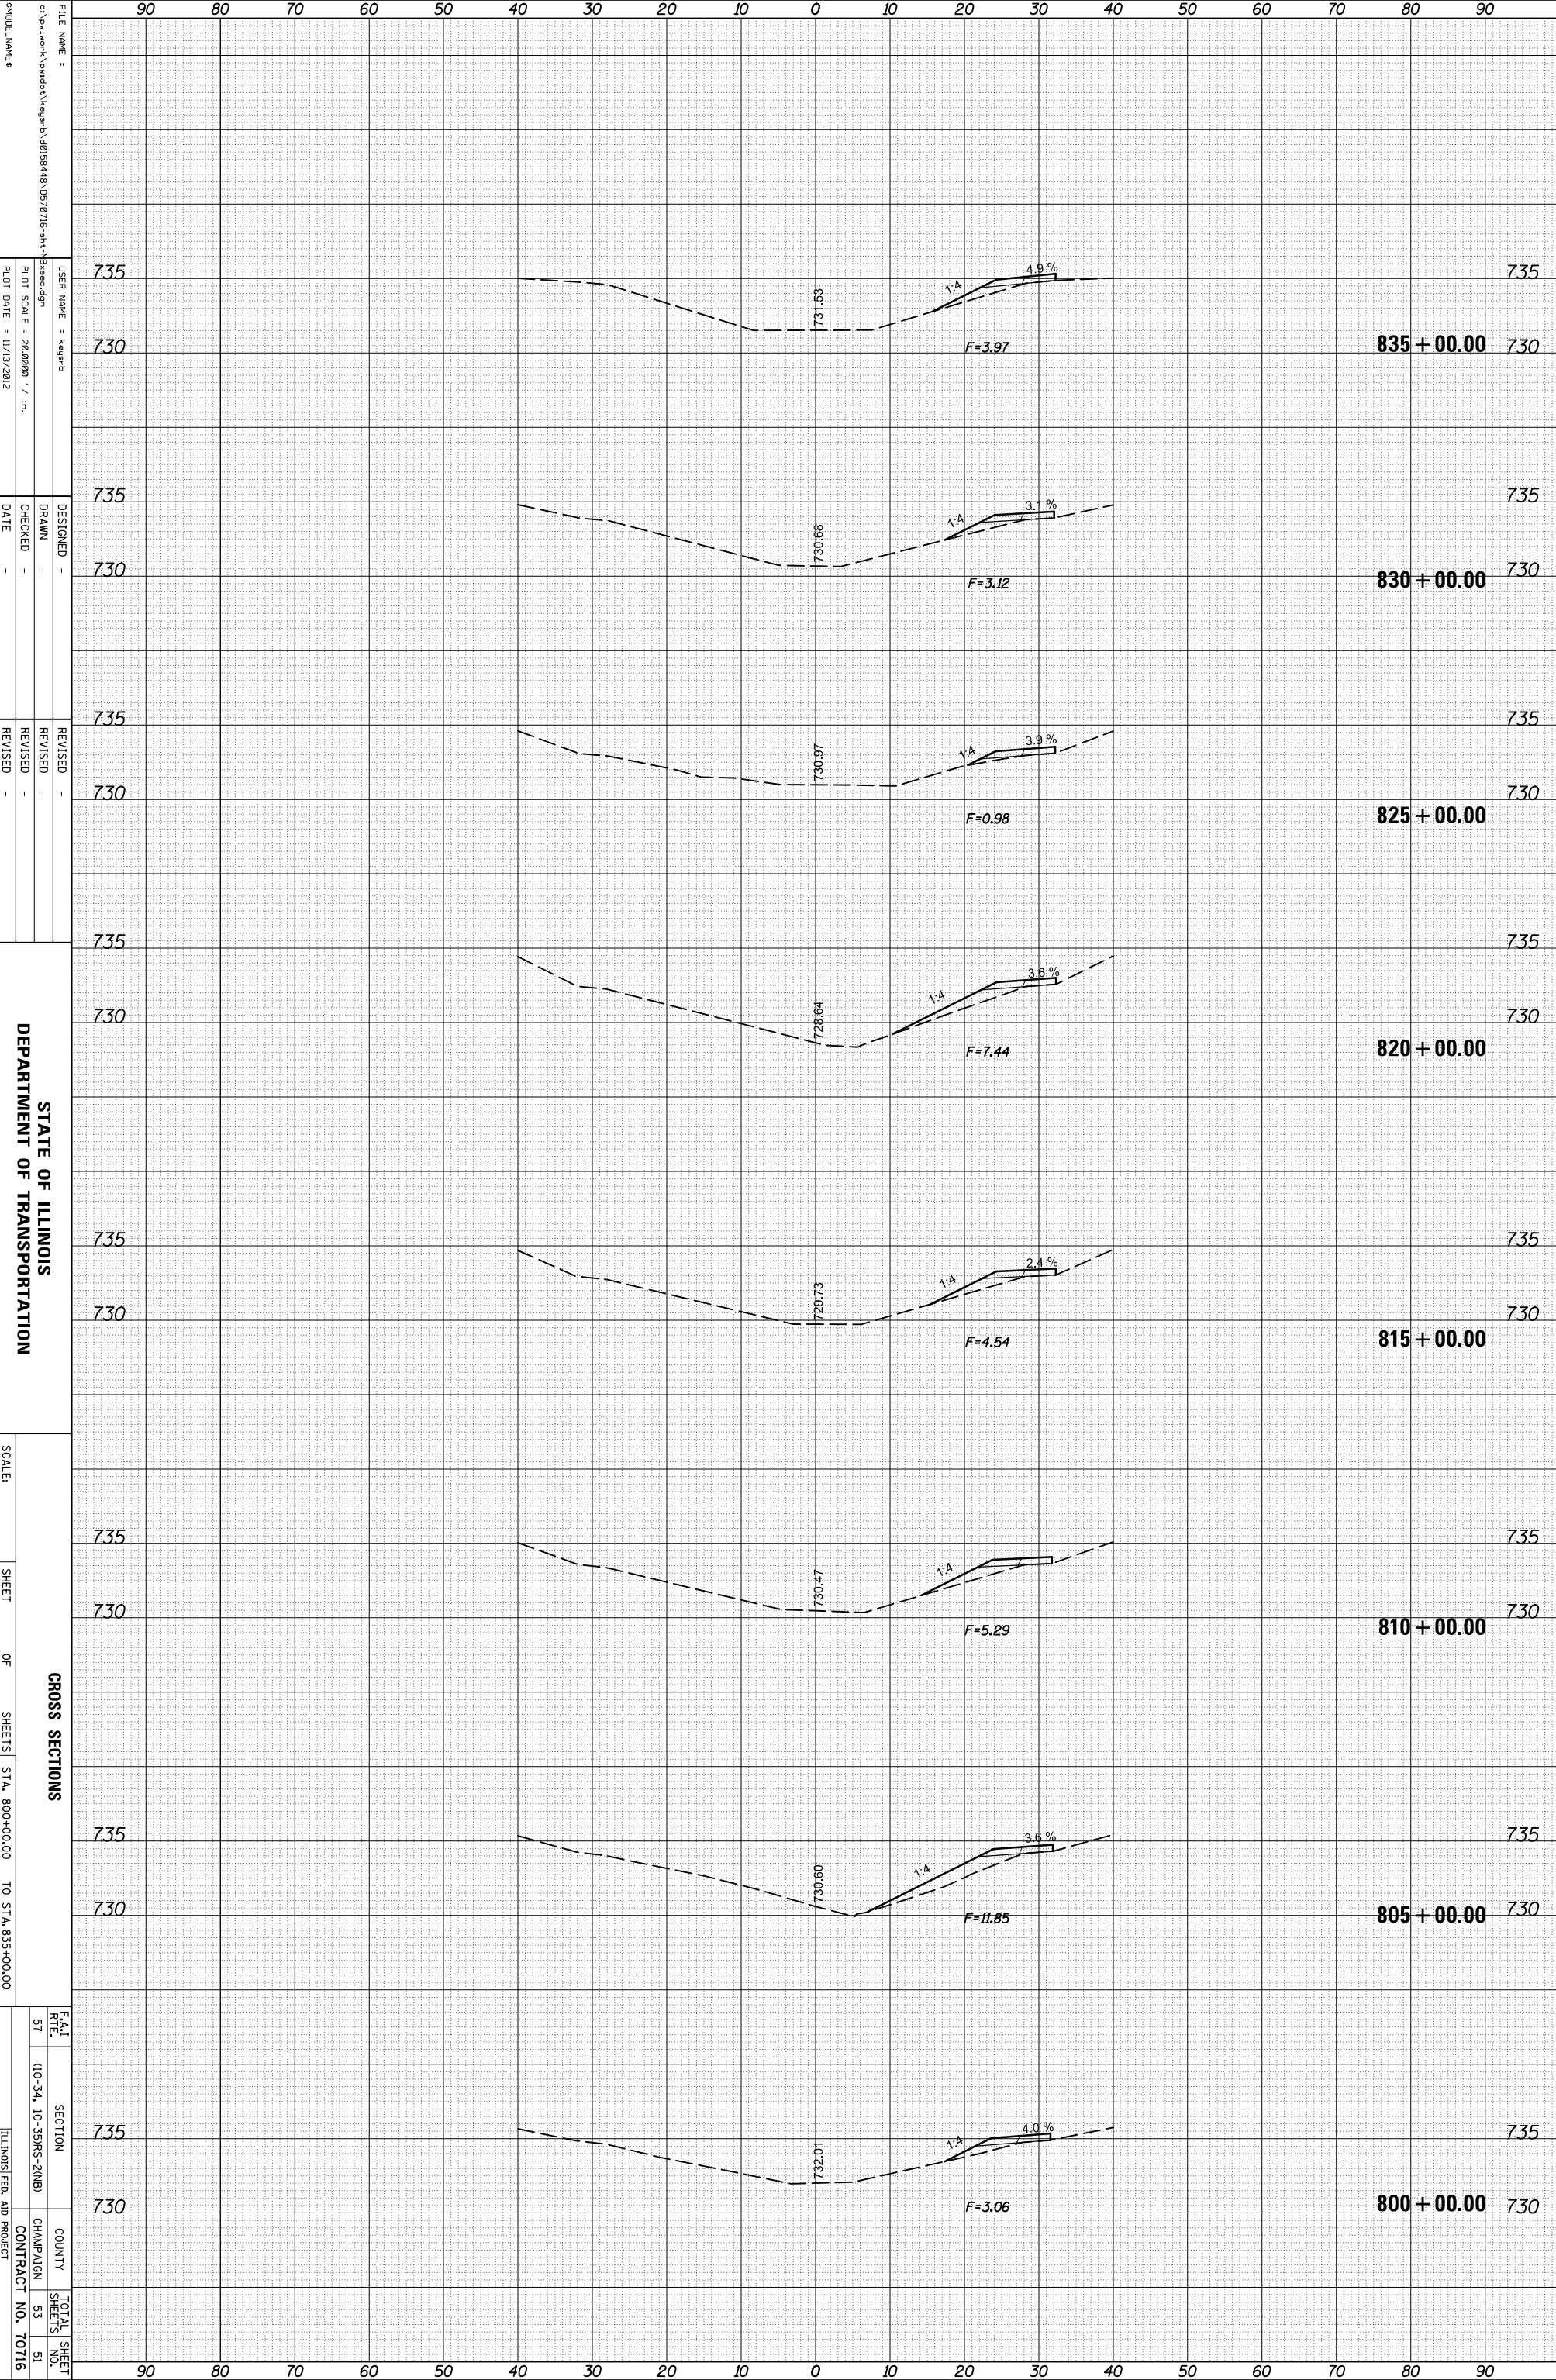

FILE NAME =   
 USER NAME =   
 DESIGNER =   
 DRAWN =   
 CHECKED =   
 DATE =   
 REVISED =   
 REVISED =   
 REVISED =   
 REVISED =   
 REVISED =   
 REVISED =   
 DEPARTMENT OF TRANSPORTATION   
 SCALE:   
 SHEET OF SHEETS STA. 800+00.00 TO STA. 835+00.00   
 CROSS SECTIONS   
 F.A.I.   
 SECTION   
 COUNTY   
 CHAMPAIGN   
 CONTRACT NO. 70716   
 TOTAL SHEET NO. 53 OF 51

90 80 70 60 50 40 30 20 10 0 10 20 30 40 50 60 70 80 90   
 735 730 735 730 735 730 735 730 735 730 735 730 735 730 735 730   
 835 + 00.00 830 + 00.00 825 + 00.00 820 + 00.00 815 + 00.00 810 + 00.00 805 + 00.00 800 + 00.00   
 90 80 70 60 50 40 30 20 10 0 10 20 30 40 50 60 70 80 90