


DATE	
BY	
FINISHED SURVEY	
PLOTTED	
REPLATE	
NOTE BOOK	
AREAS CHECKED	
NO.	

DATE	
BY	
ORIGINAL SURVEY	
PLOTTED	
REPLATE	
NOTE BOOK	
AREAS CHECKED	
NO.	

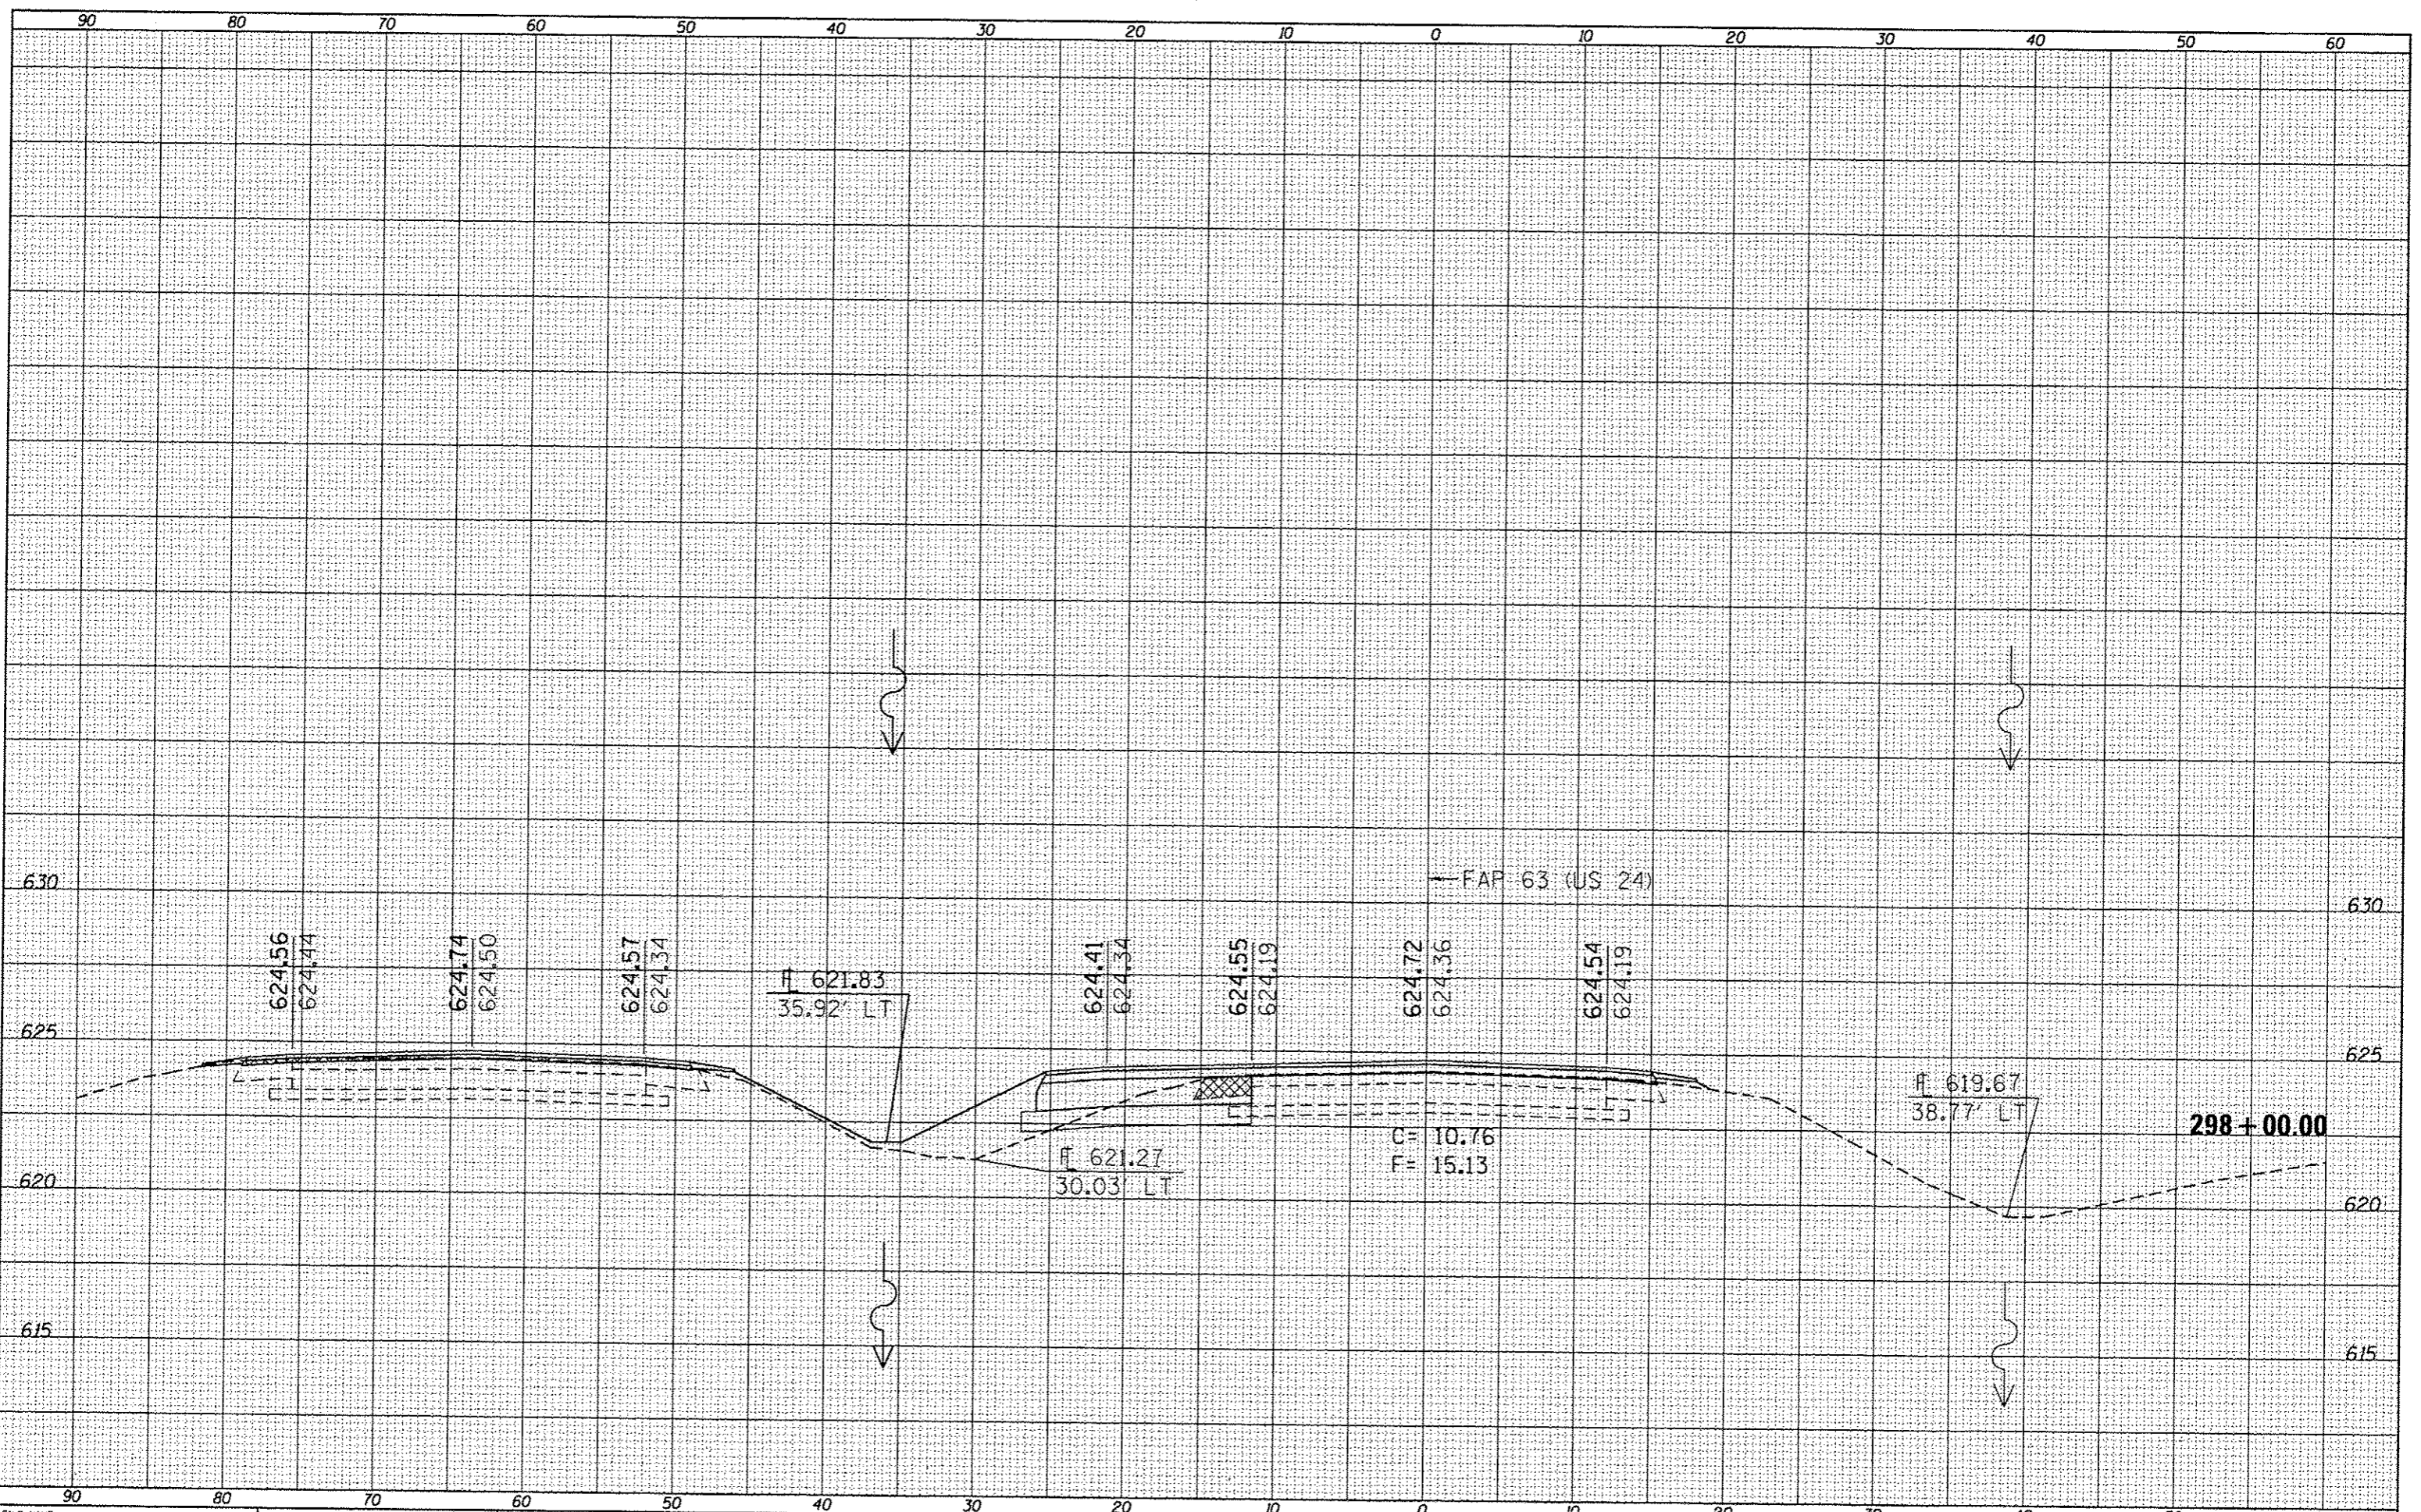

FILE NAME :	USER NAME :	DESIGNED :	REVISED :	STATE OF ILLINOIS DEPARTMENT OF TRANSPORTATION	CROSS SECTIONS	F.A.P. RTE.	SECTION	COUNTY	TOTAL SHEETS	SHEET NO.	
0:\pav\work\pav\parksge\10259630\10672E31-sh\ssahs C24-2(150).dgn		DRAWN -	REVISED -			•	(1)N,TS-2RS-5&(7)RS-3	ADAMS	194	146	
Default		CHECKED -	REVISED -			CONTRACT NO. 72E31					
		DATE -	REVISED -			ILLINOIS FED. AID PROJECT					
				SCALE:		SHEET 4 OF 52 SHEETS STA. 298+00.00 TO STA. 298+00.00					
<small>• FAP 63 (US 24); FAP 63 (US 24/IL 96); FAP 506 (IL 96)</small>											