



BUTT JOINT DETAIL 6TH ST RD

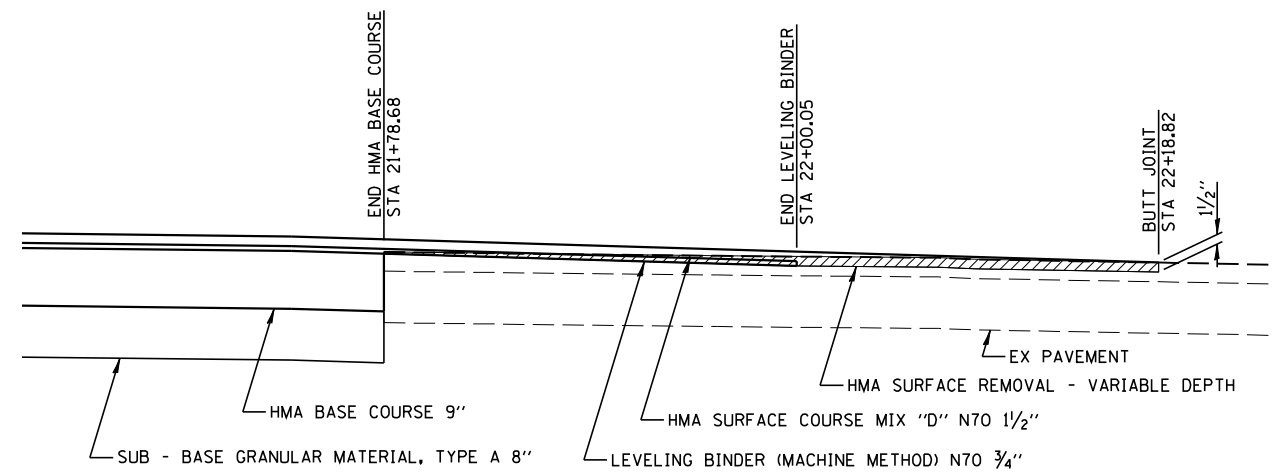

BUTT JOINT DETAIL 6TH ST RD

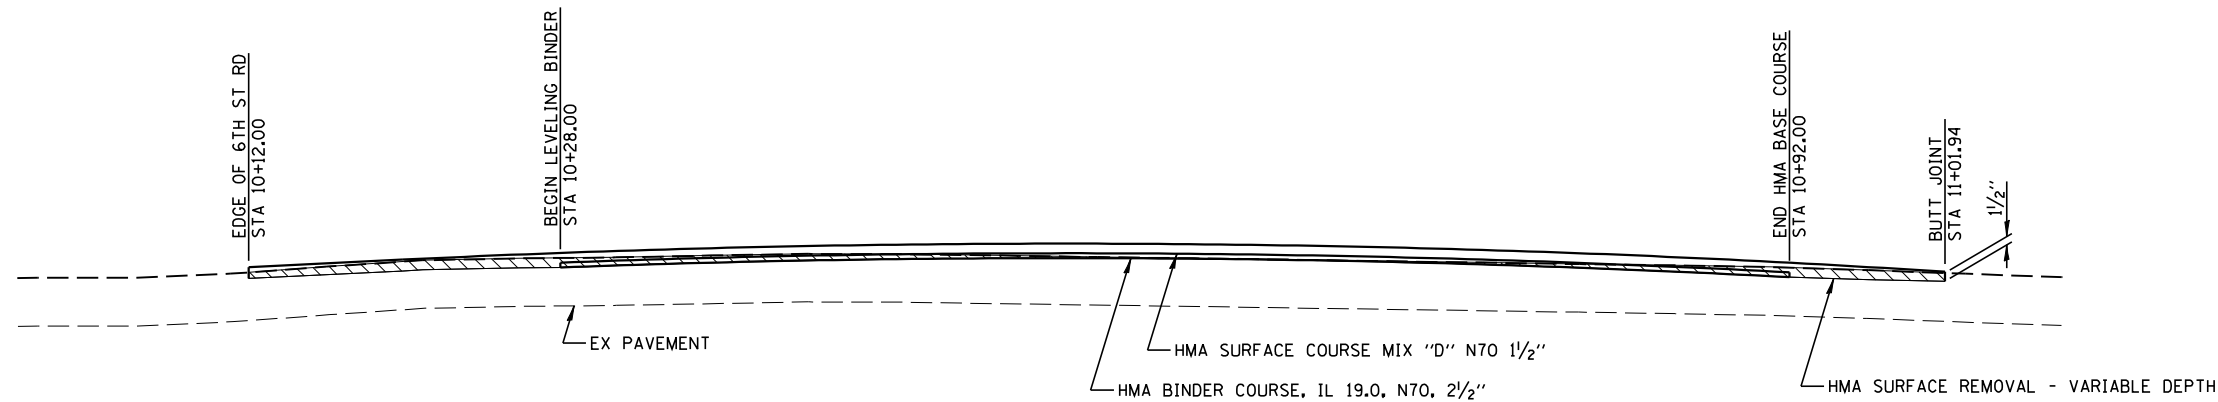

BUTT JOINT DETAIL STRAIGHT ST