





ROUTE NO.	SECTION	COUNTY	TOTAL SHEETS	SHEET NO.
MULTIPLE	12-00177-02-SP	PEORIA	66	39
FED. ROAD DIST. NO.	---	ILLINOIS	PROJECT: HSIP 0143 (052)	
CONTRACT NO. 89627				

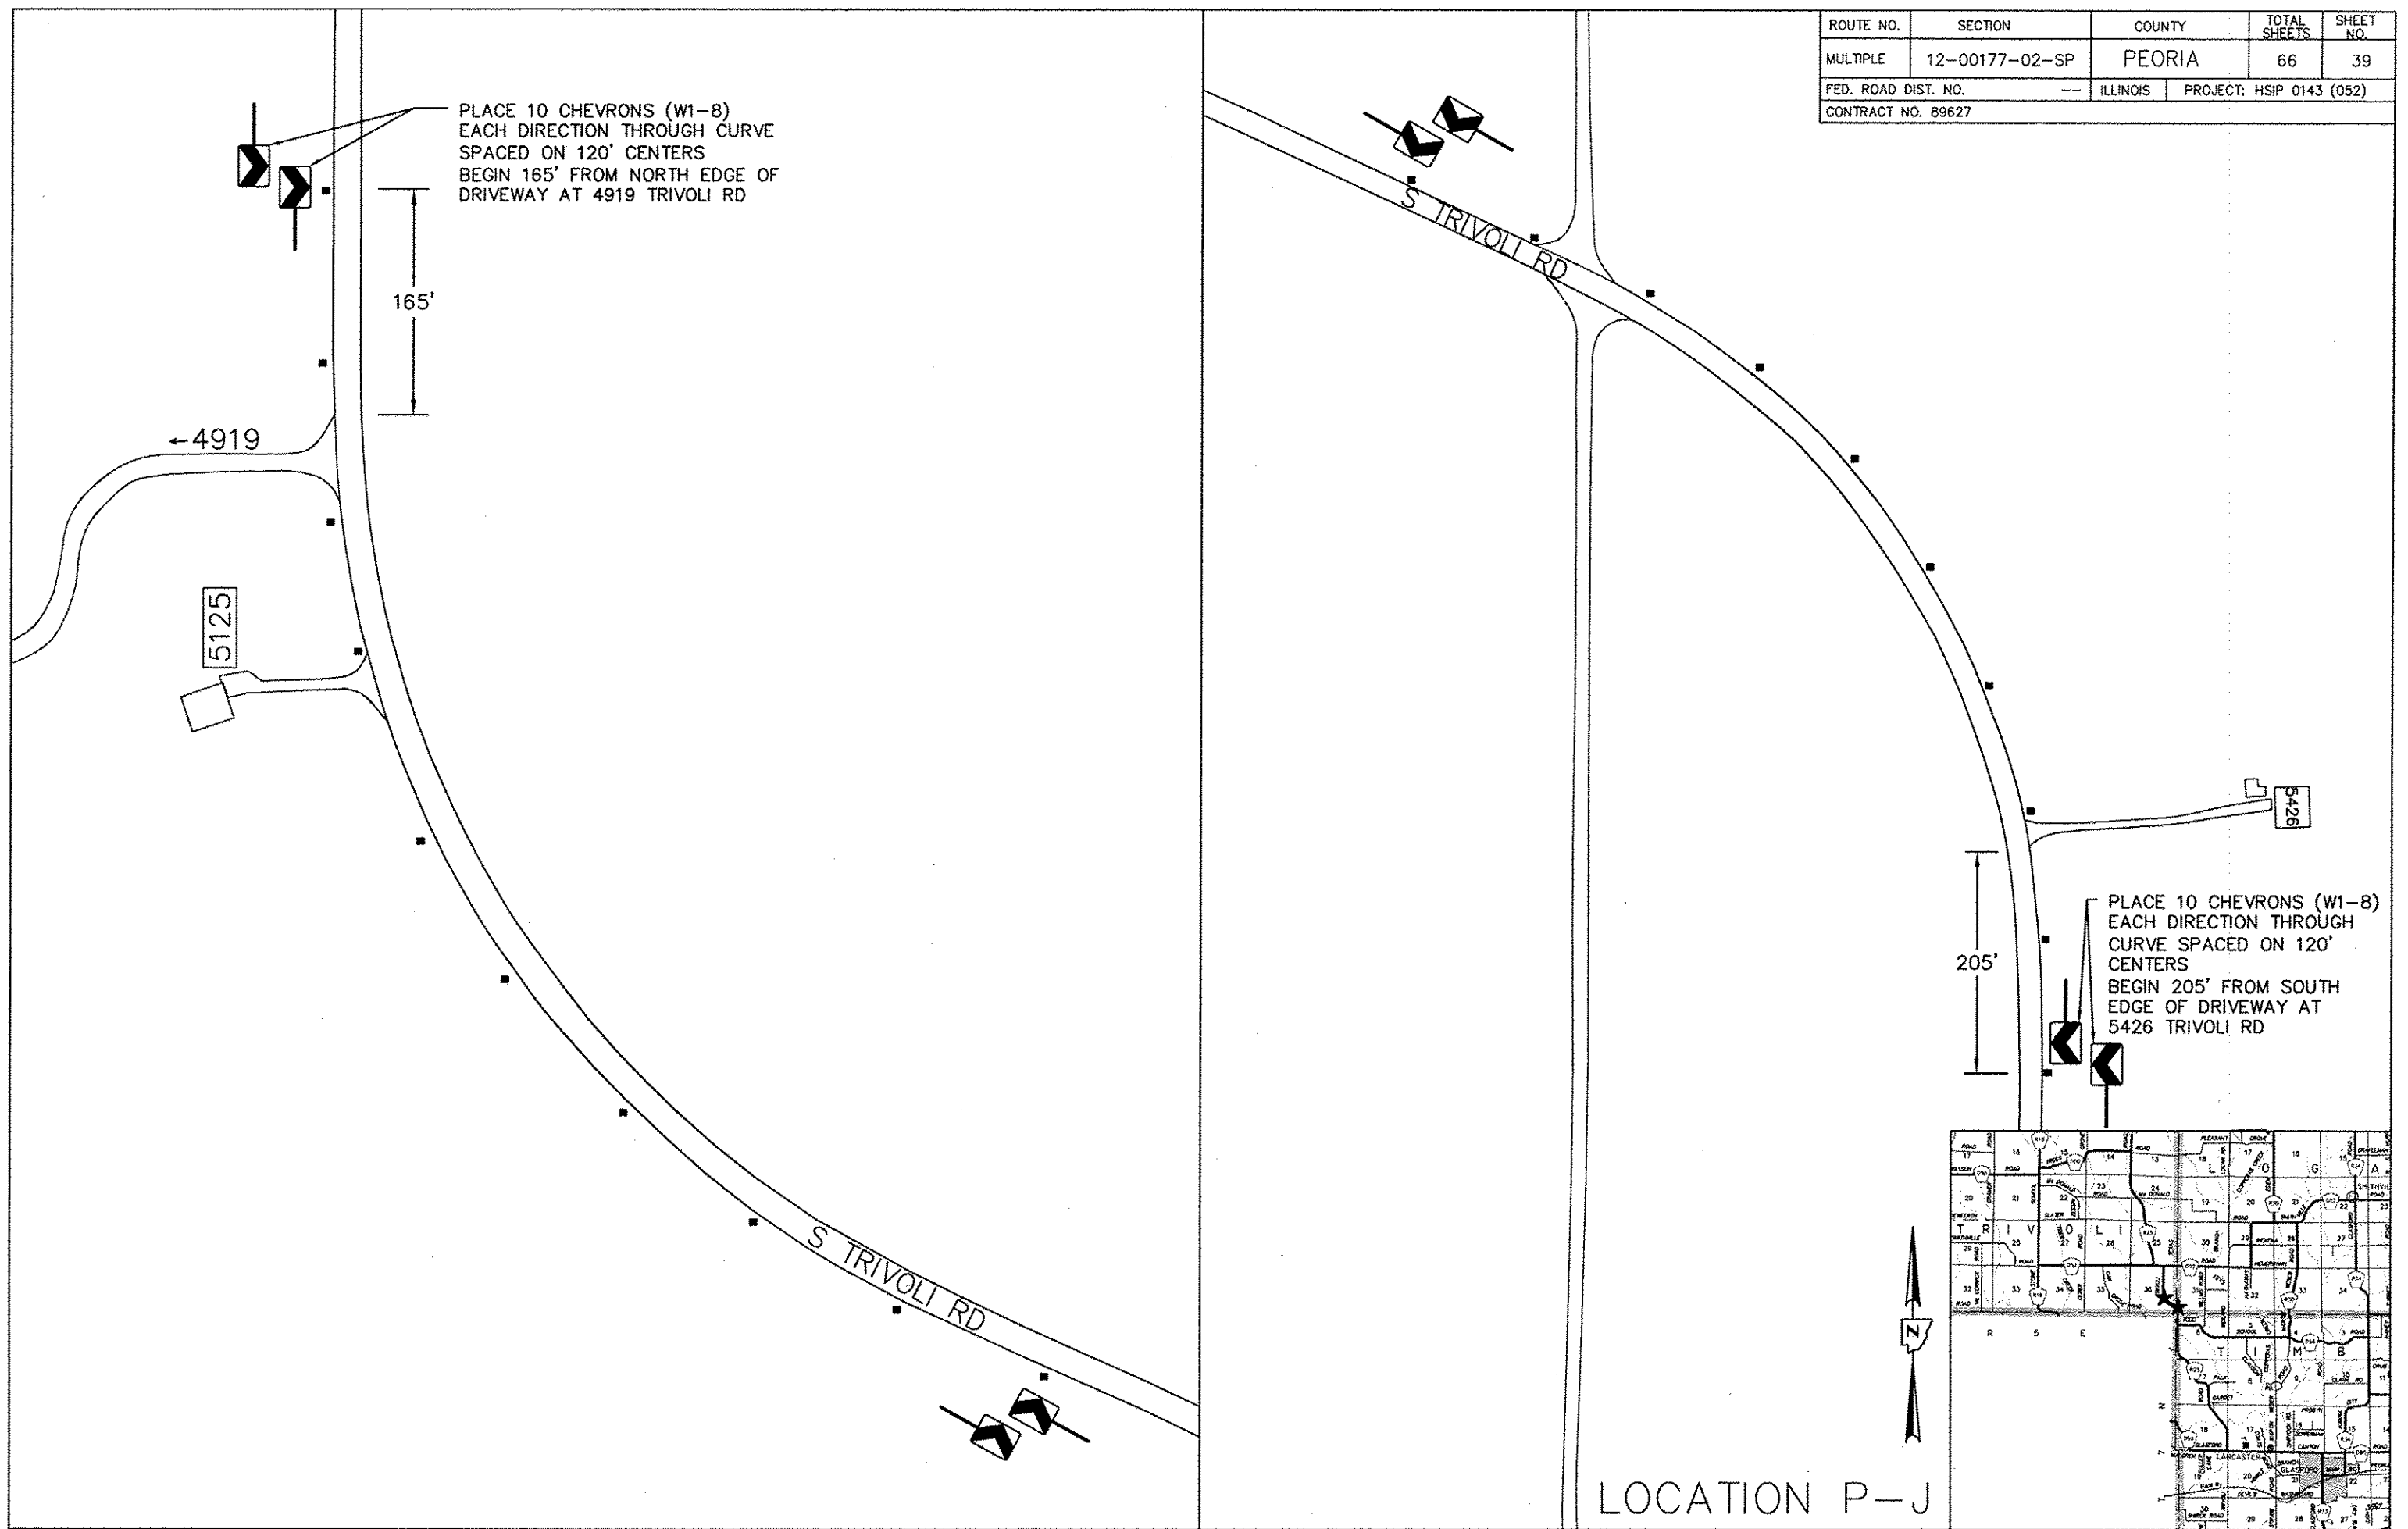

PLACE 10 CHEVRONS (W1-8)
EACH DIRECTION THROUGH CURVE
SPACED ON 120' CENTERS
BEGIN 165' FROM NORTH EDGE OF
DRIVEWAY AT 4919 TRIVOLI RD

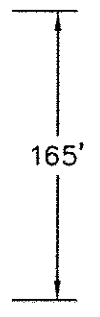

PLACE 10 CHEVRONS (W1-8)
EACH DIRECTION THROUGH
CURVE SPACED ON 120'
CENTERS
BEGIN 205' FROM SOUTH
EDGE OF DRIVEWAY AT
5426 TRIVOLI RD

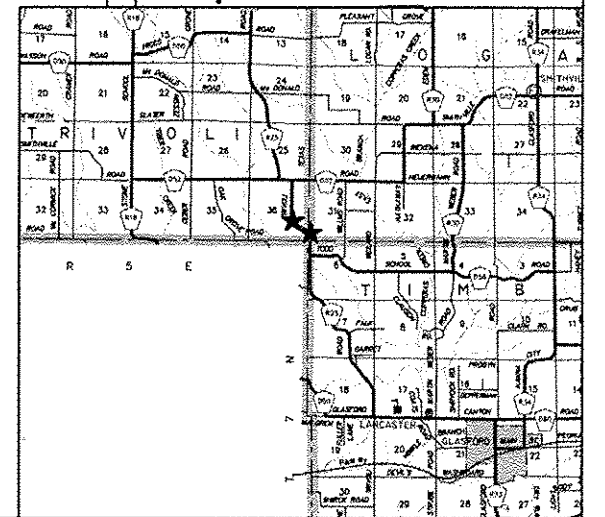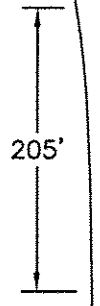

LOCATION P-J