



ROUTE NO.	SECTION	COUNTY	TOTAL SHEETS	SHEET NO.
MULTIPLE	12-00177-02-SP	PEORIA	66	56
FED. ROAD DIST. NO.	--	ILLINOIS	PROJECT: HSIP 0143 (052)	
CONTRACT NO. 89627				

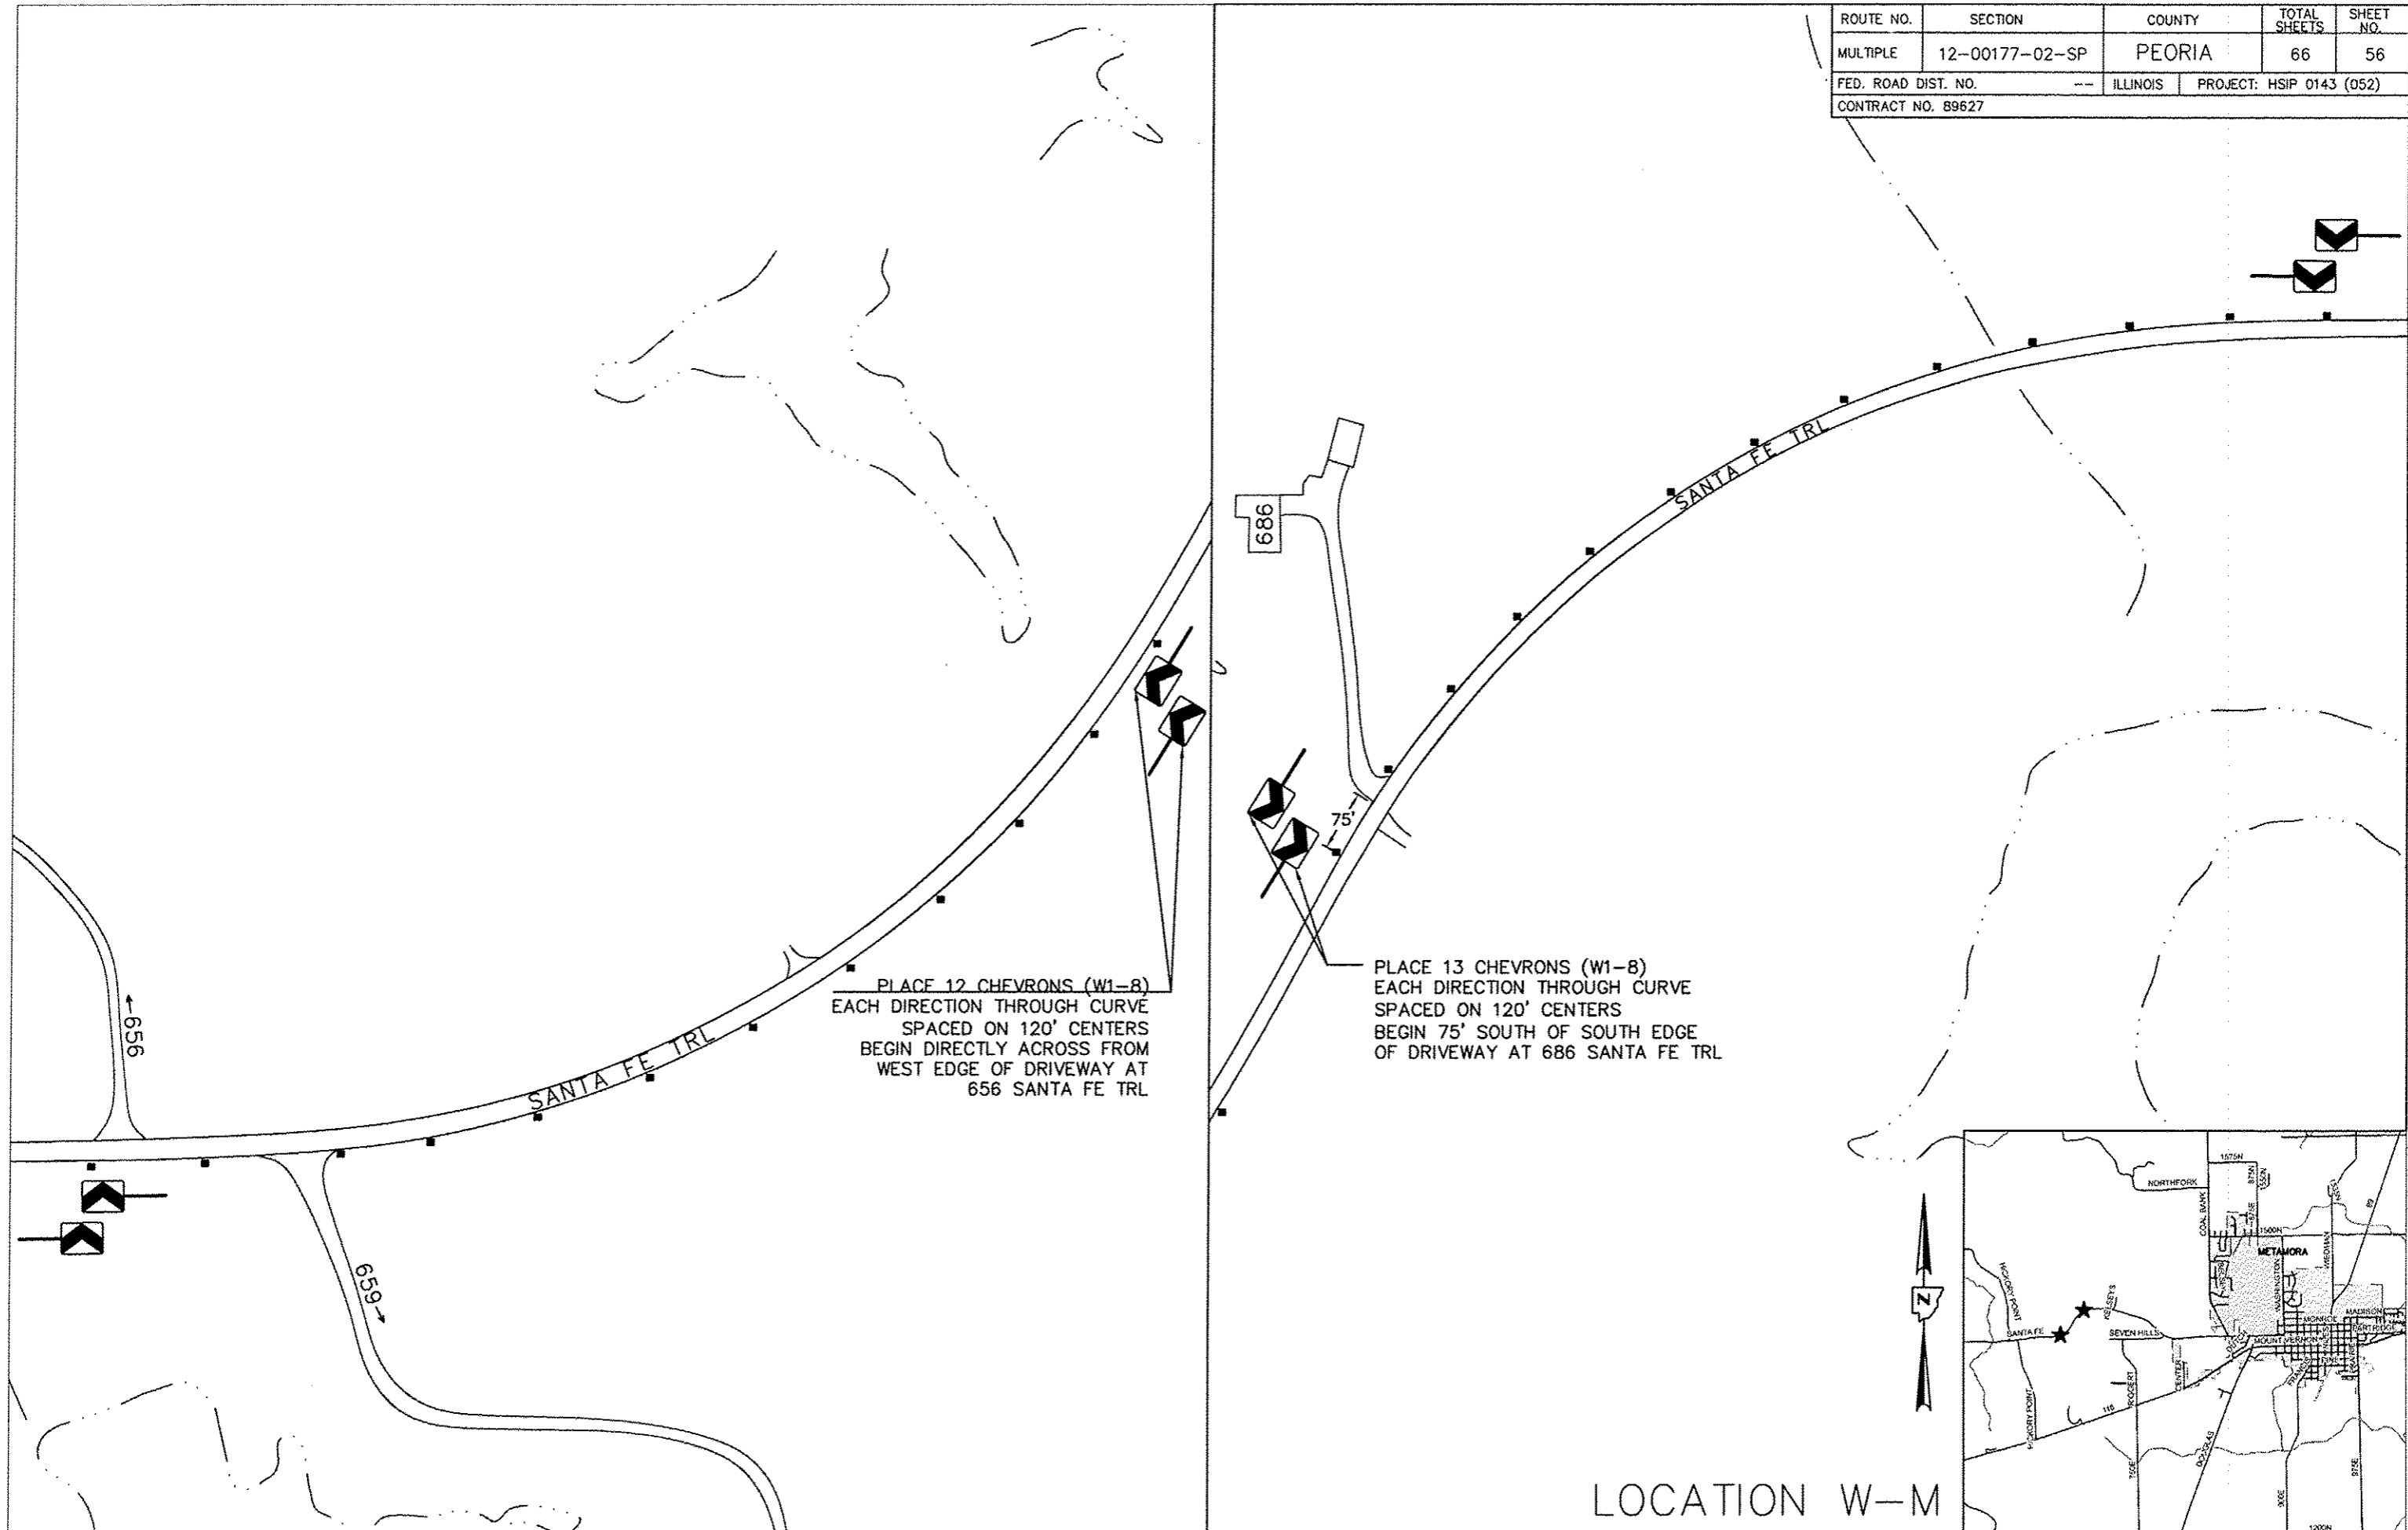

PLACE 12 CHEVRONS (W1-8)
 EACH DIRECTION THROUGH CURVE
 SPACED ON 120' CENTERS
 BEGIN DIRECTLY ACROSS FROM
 WEST EDGE OF DRIVEWAY AT
 656 SANTA FE TRL

PLACE 13 CHEVRONS (W1-8)
 EACH DIRECTION THROUGH CURVE
 SPACED ON 120' CENTERS
 BEGIN 75' SOUTH OF SOUTH EDGE
 OF DRIVEWAY AT 686 SANTA FE TRL

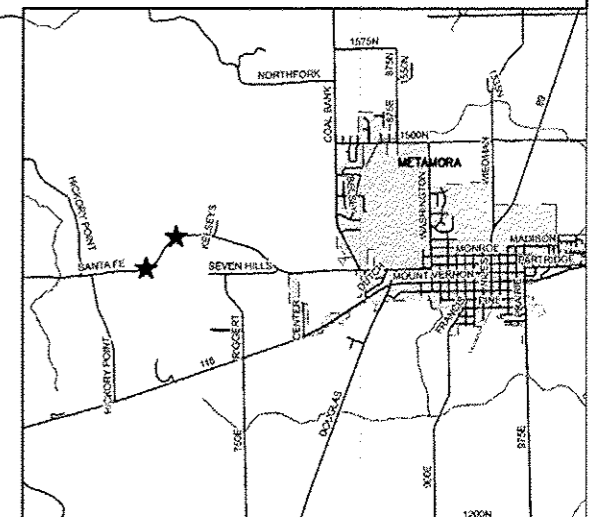

LOCATION W-M