


ROUTE NO.	SECTION	COUNTY	TOTAL SHEETS	SHEET NO.
MULTIPLE	12-00177-02-SP	PEORIA	66	65
FED. ROAD DIST. NO.	--	ILLINOIS	PROJECT: HSP 0143 (052)	
CONTRACT NO. 89627				

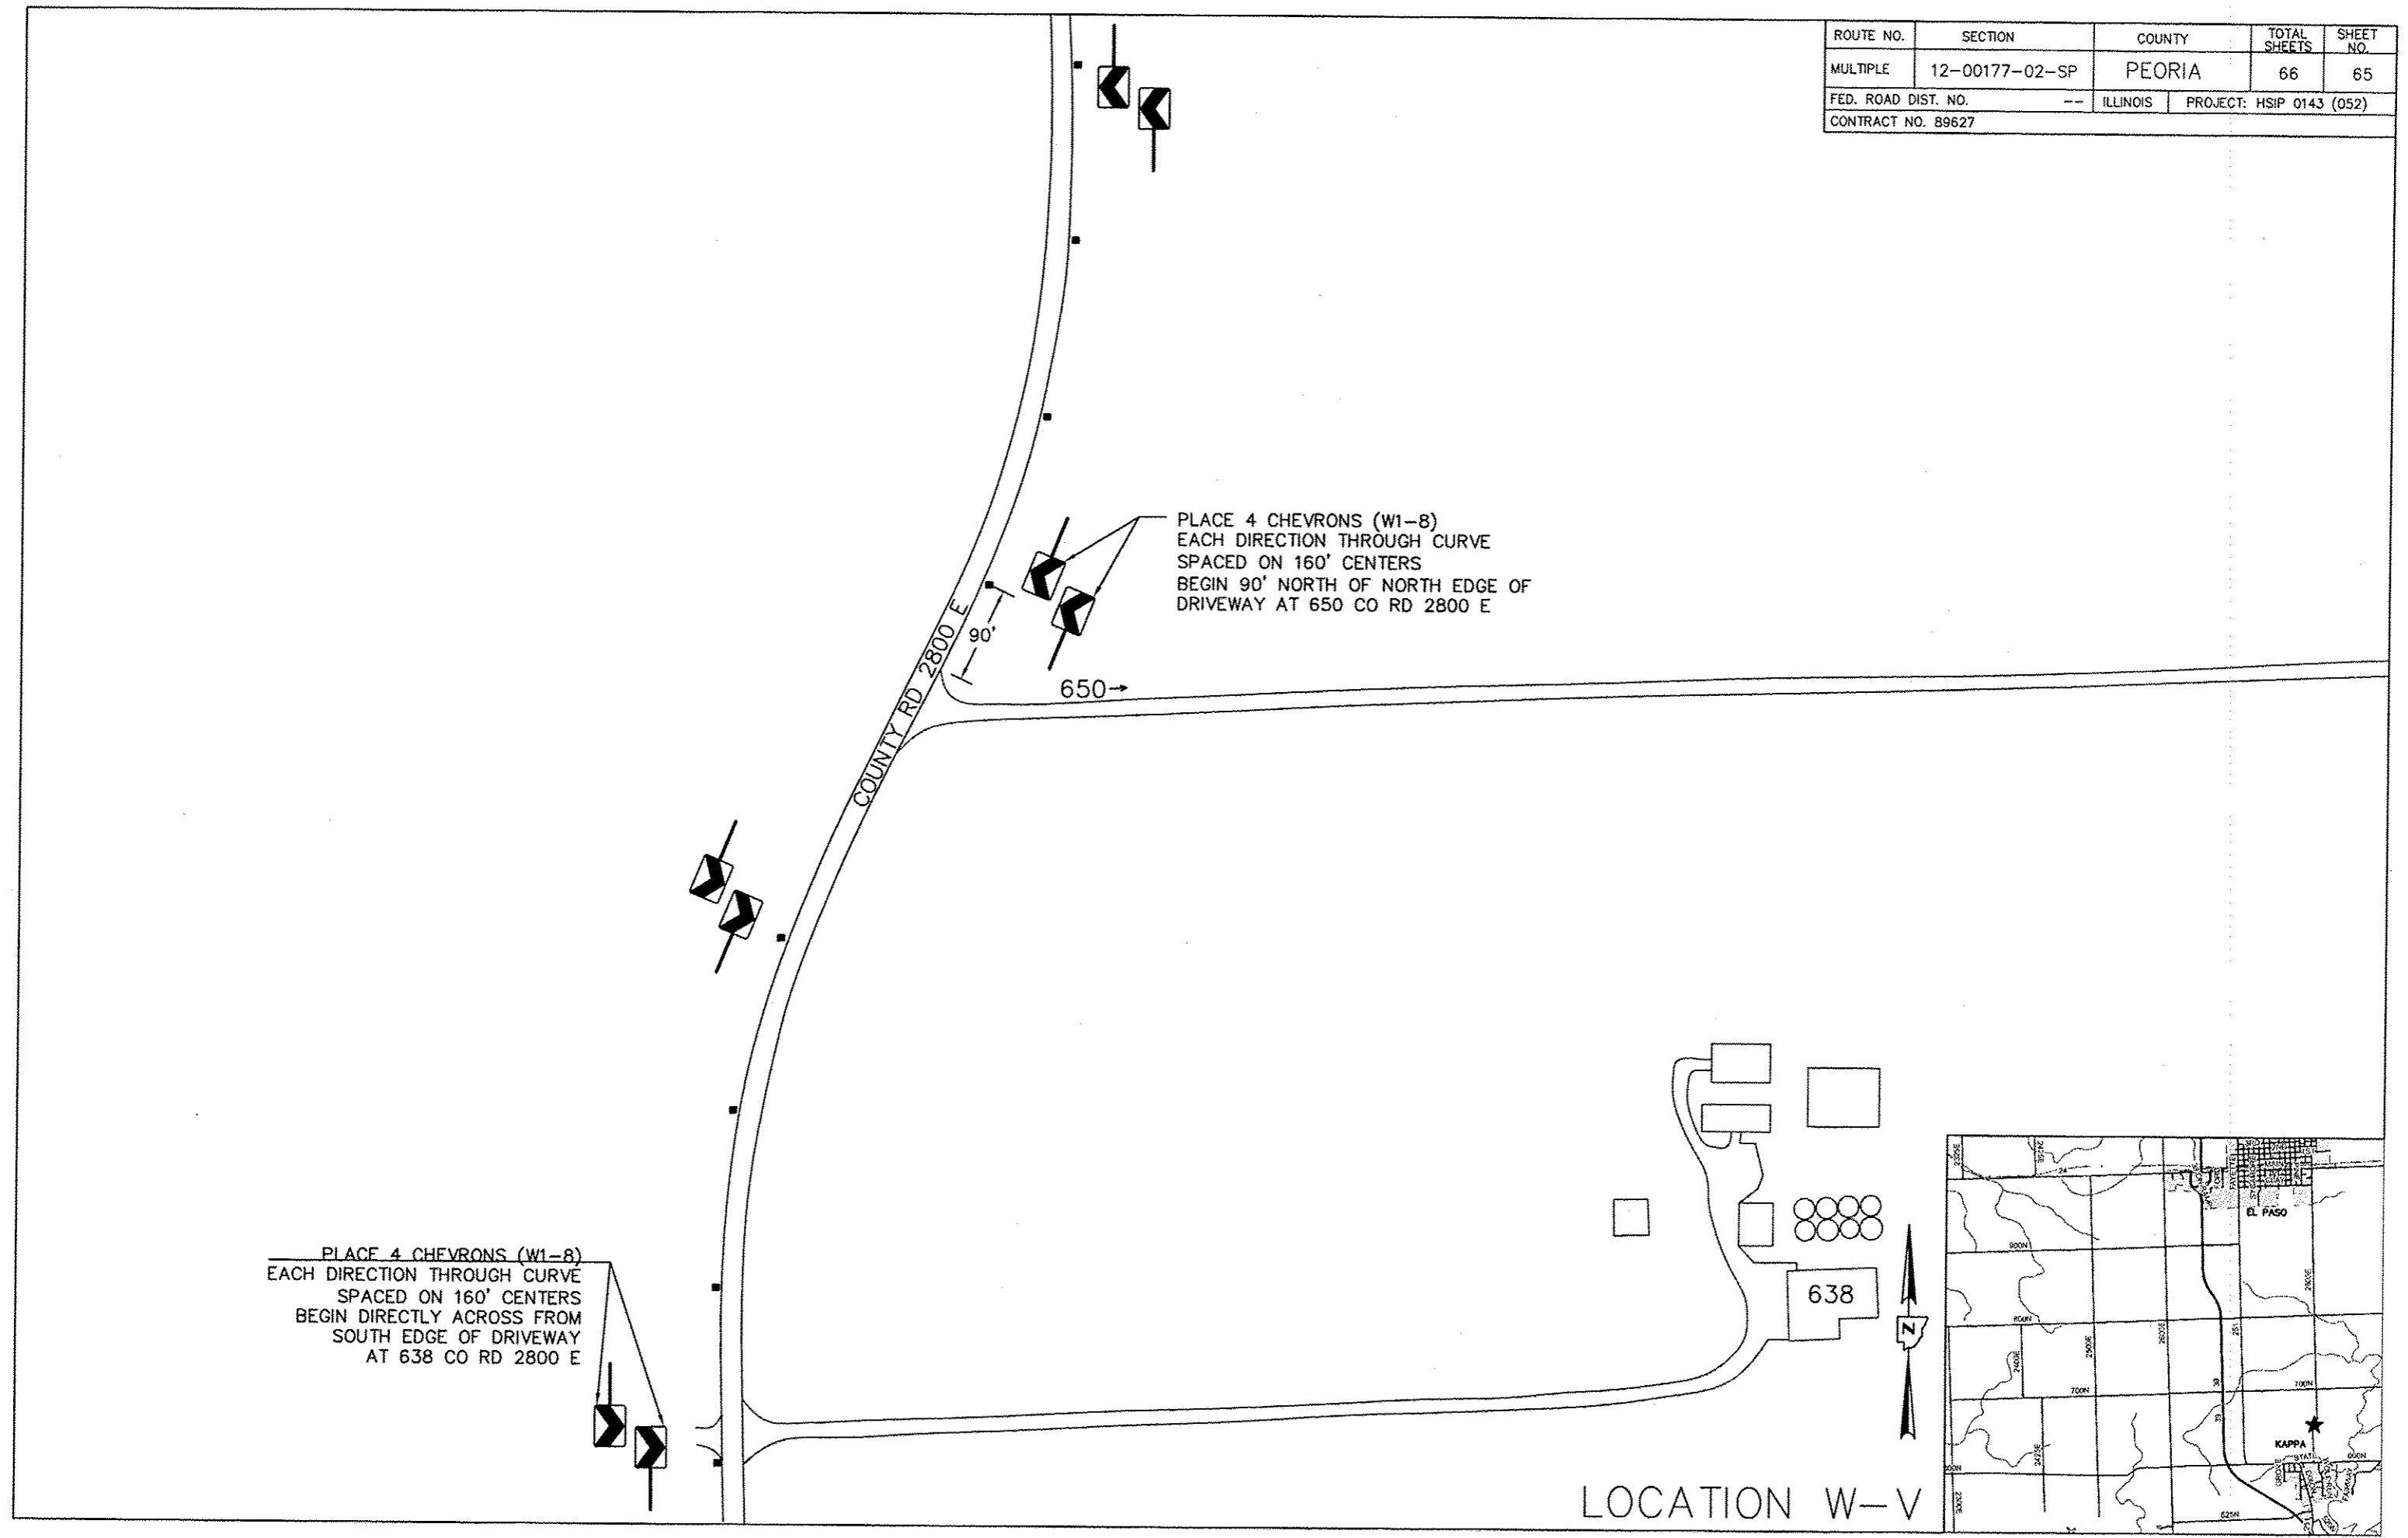

PLACE 4 CHEVRONS (W1-8)
 EACH DIRECTION THROUGH CURVE
 SPACED ON 160' CENTERS
 BEGIN 90' NORTH OF NORTH EDGE OF
 DRIVEWAY AT 650 CO RD 2800 E

PLACE 4 CHEVRONS (W1-8)
 EACH DIRECTION THROUGH CURVE
 SPACED ON 160' CENTERS
 BEGIN DIRECTLY ACROSS FROM
 SOUTH EDGE OF DRIVEWAY
 AT 638 CO RD 2800 E

LOCATION W-V