


DATE
BY
SURVEYED
PROFITED
PLATTED
NOTE BOOK
NO.

DATE
BY
SURVEYED
PROFITED
PLATTED
NOTE BOOK
NO.

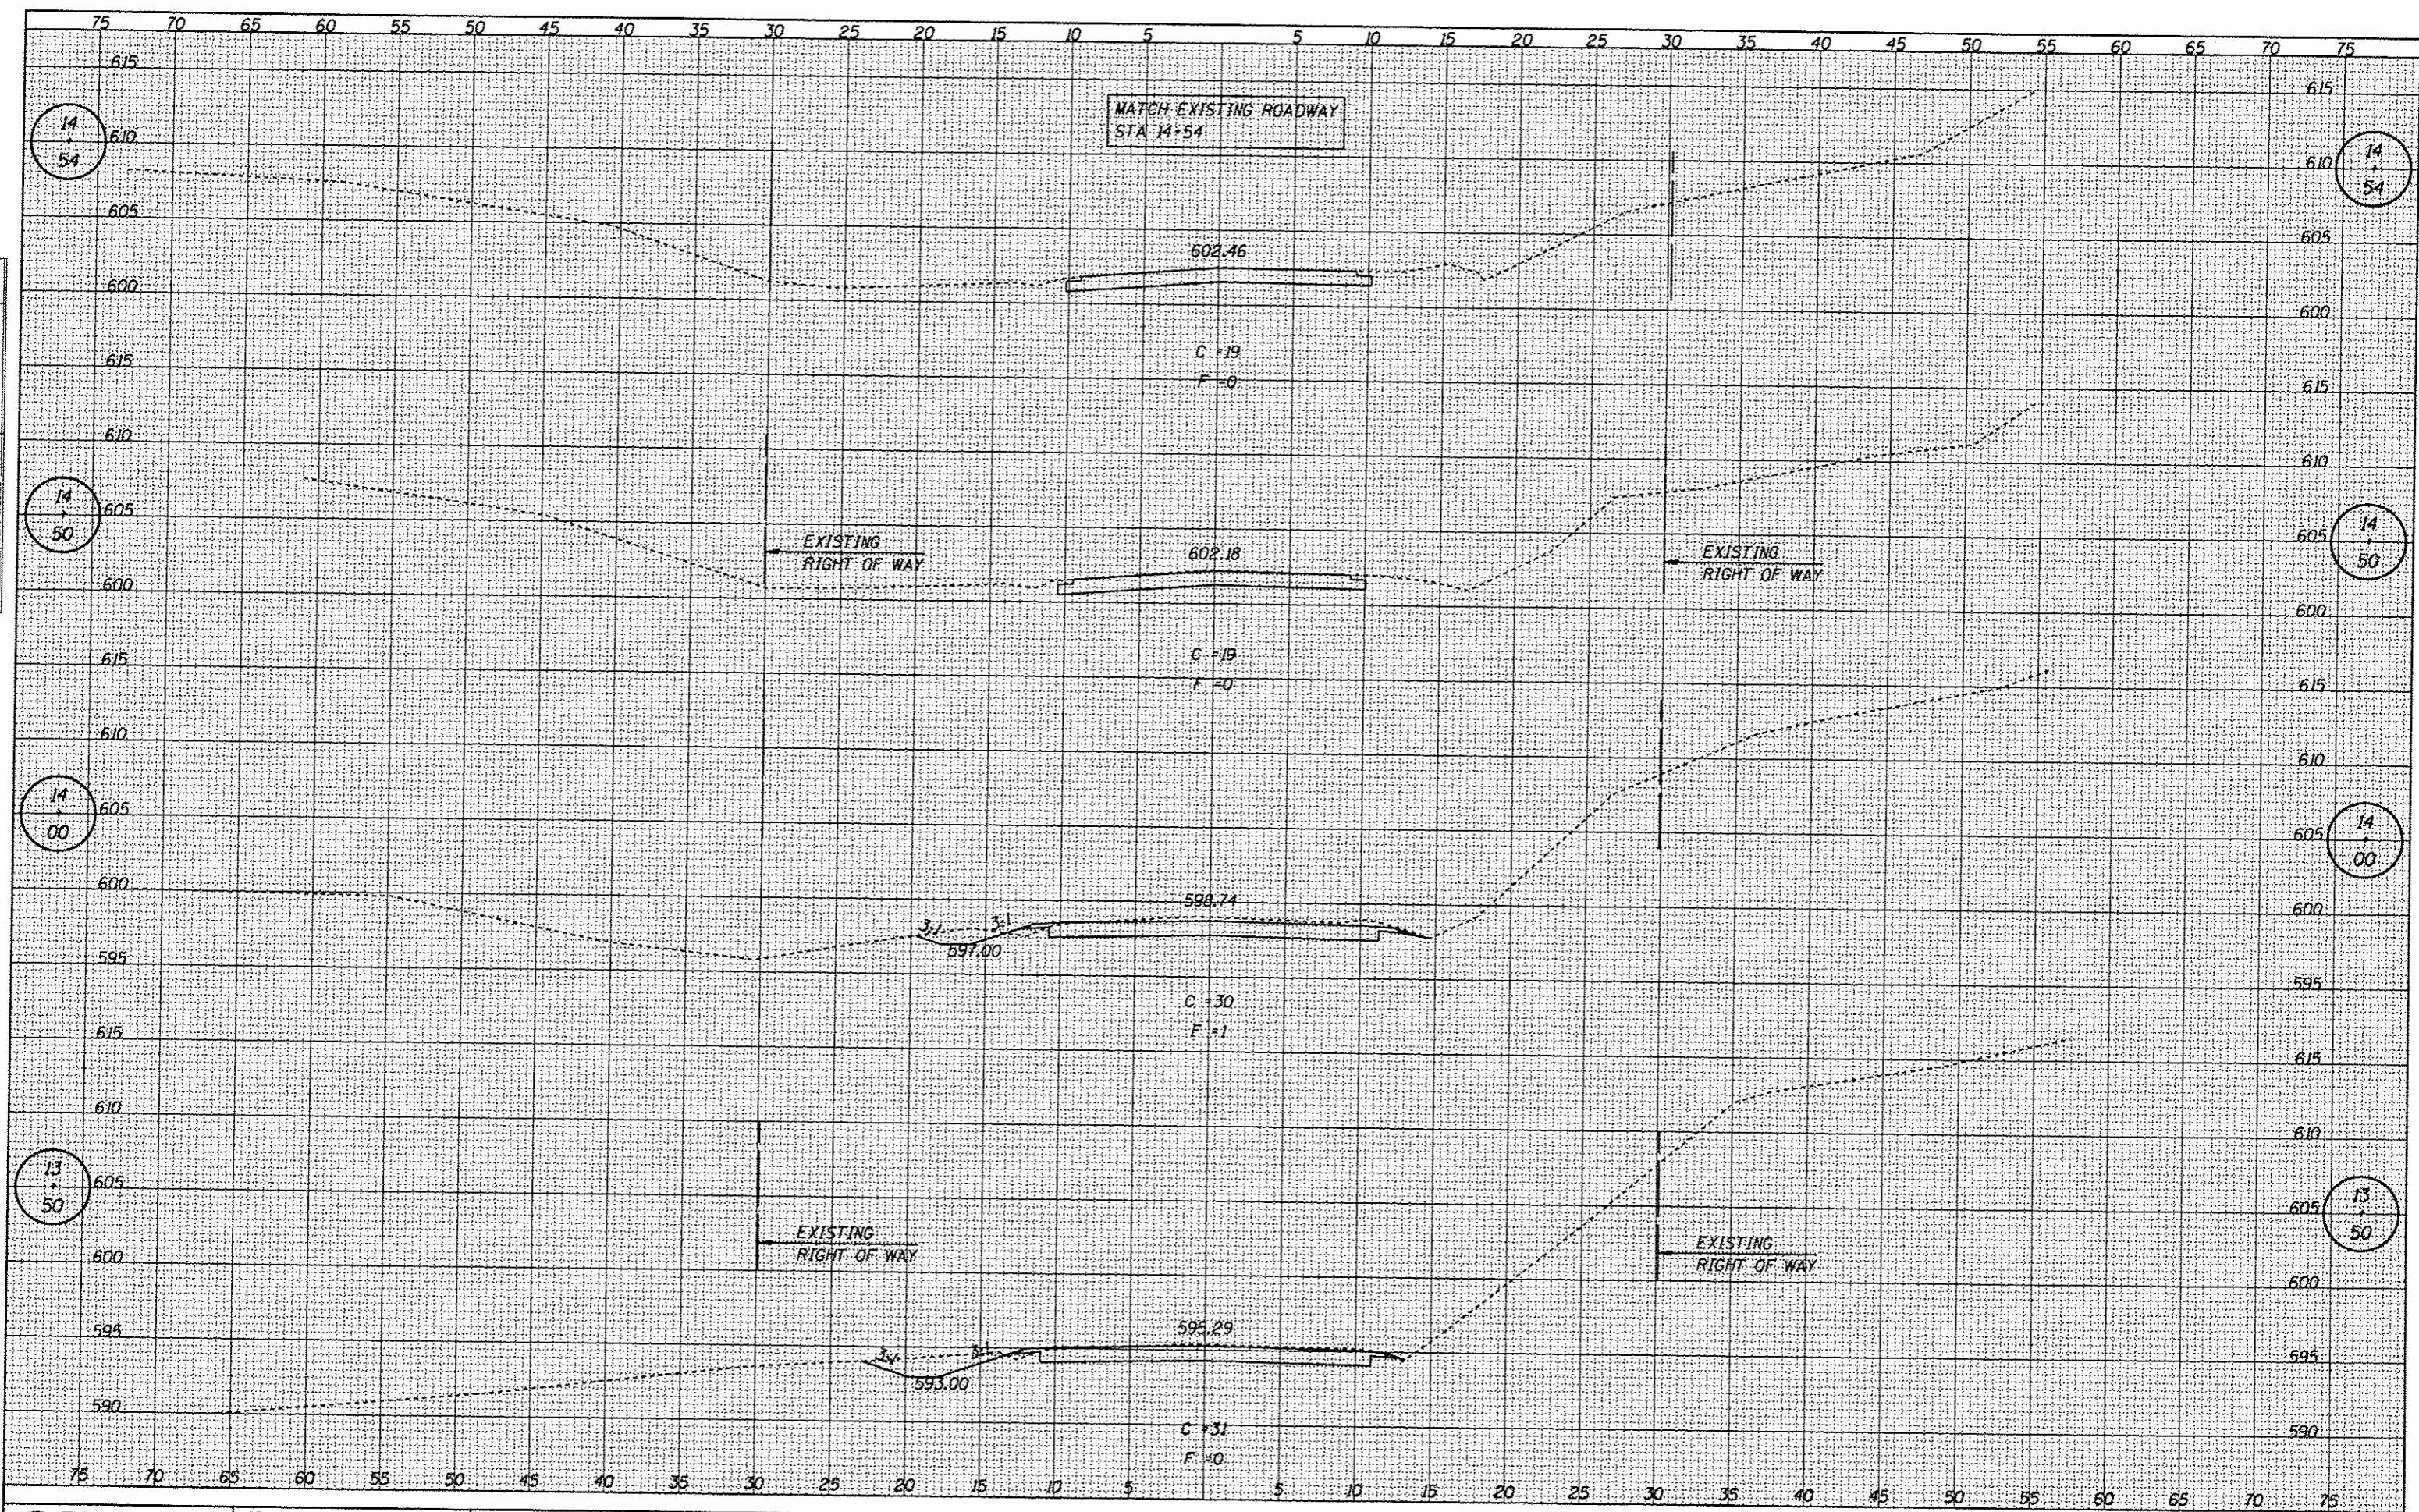

CEC Cummins
Engineering
Corporation
Civil and Structural Engineering

JOB # 2228
FILE NAME = 2228***.dgn
PLOT SCALE = 10.0000' = 1" = 100'
PLOT DATE = 1/3/2013

DESIGNED - NAK
DRAWN - AJH
CHECKED - NAK
DATE - 05/04/2009

REVISIED -
REVISIED -
REVISIED -
REVISIED -

**MACOUPIN COUNTY
CH 10 BRIDGE REPLACEMENT**

CROSS SECTIONS - CH 10
SCALE: SHEET NO. OF SHEETS STA. TO STA.

F.A.S. RTE.	SECTION	COUNTY	TOTAL SHEETS	SHEET NO.
CH 10	08-00092-00-BR	MACOUPIN	23	23
CONTRACT NO. 93595				
FED. ROAD DIST. NO. ILLINOIS FED. AID PROJECT				