


COUNTY	ROUTE	SECTION	SHT. NO.
ADAMS	11	00078-02-BR	7

STA. 346+80 TO STA. 347+75

93598

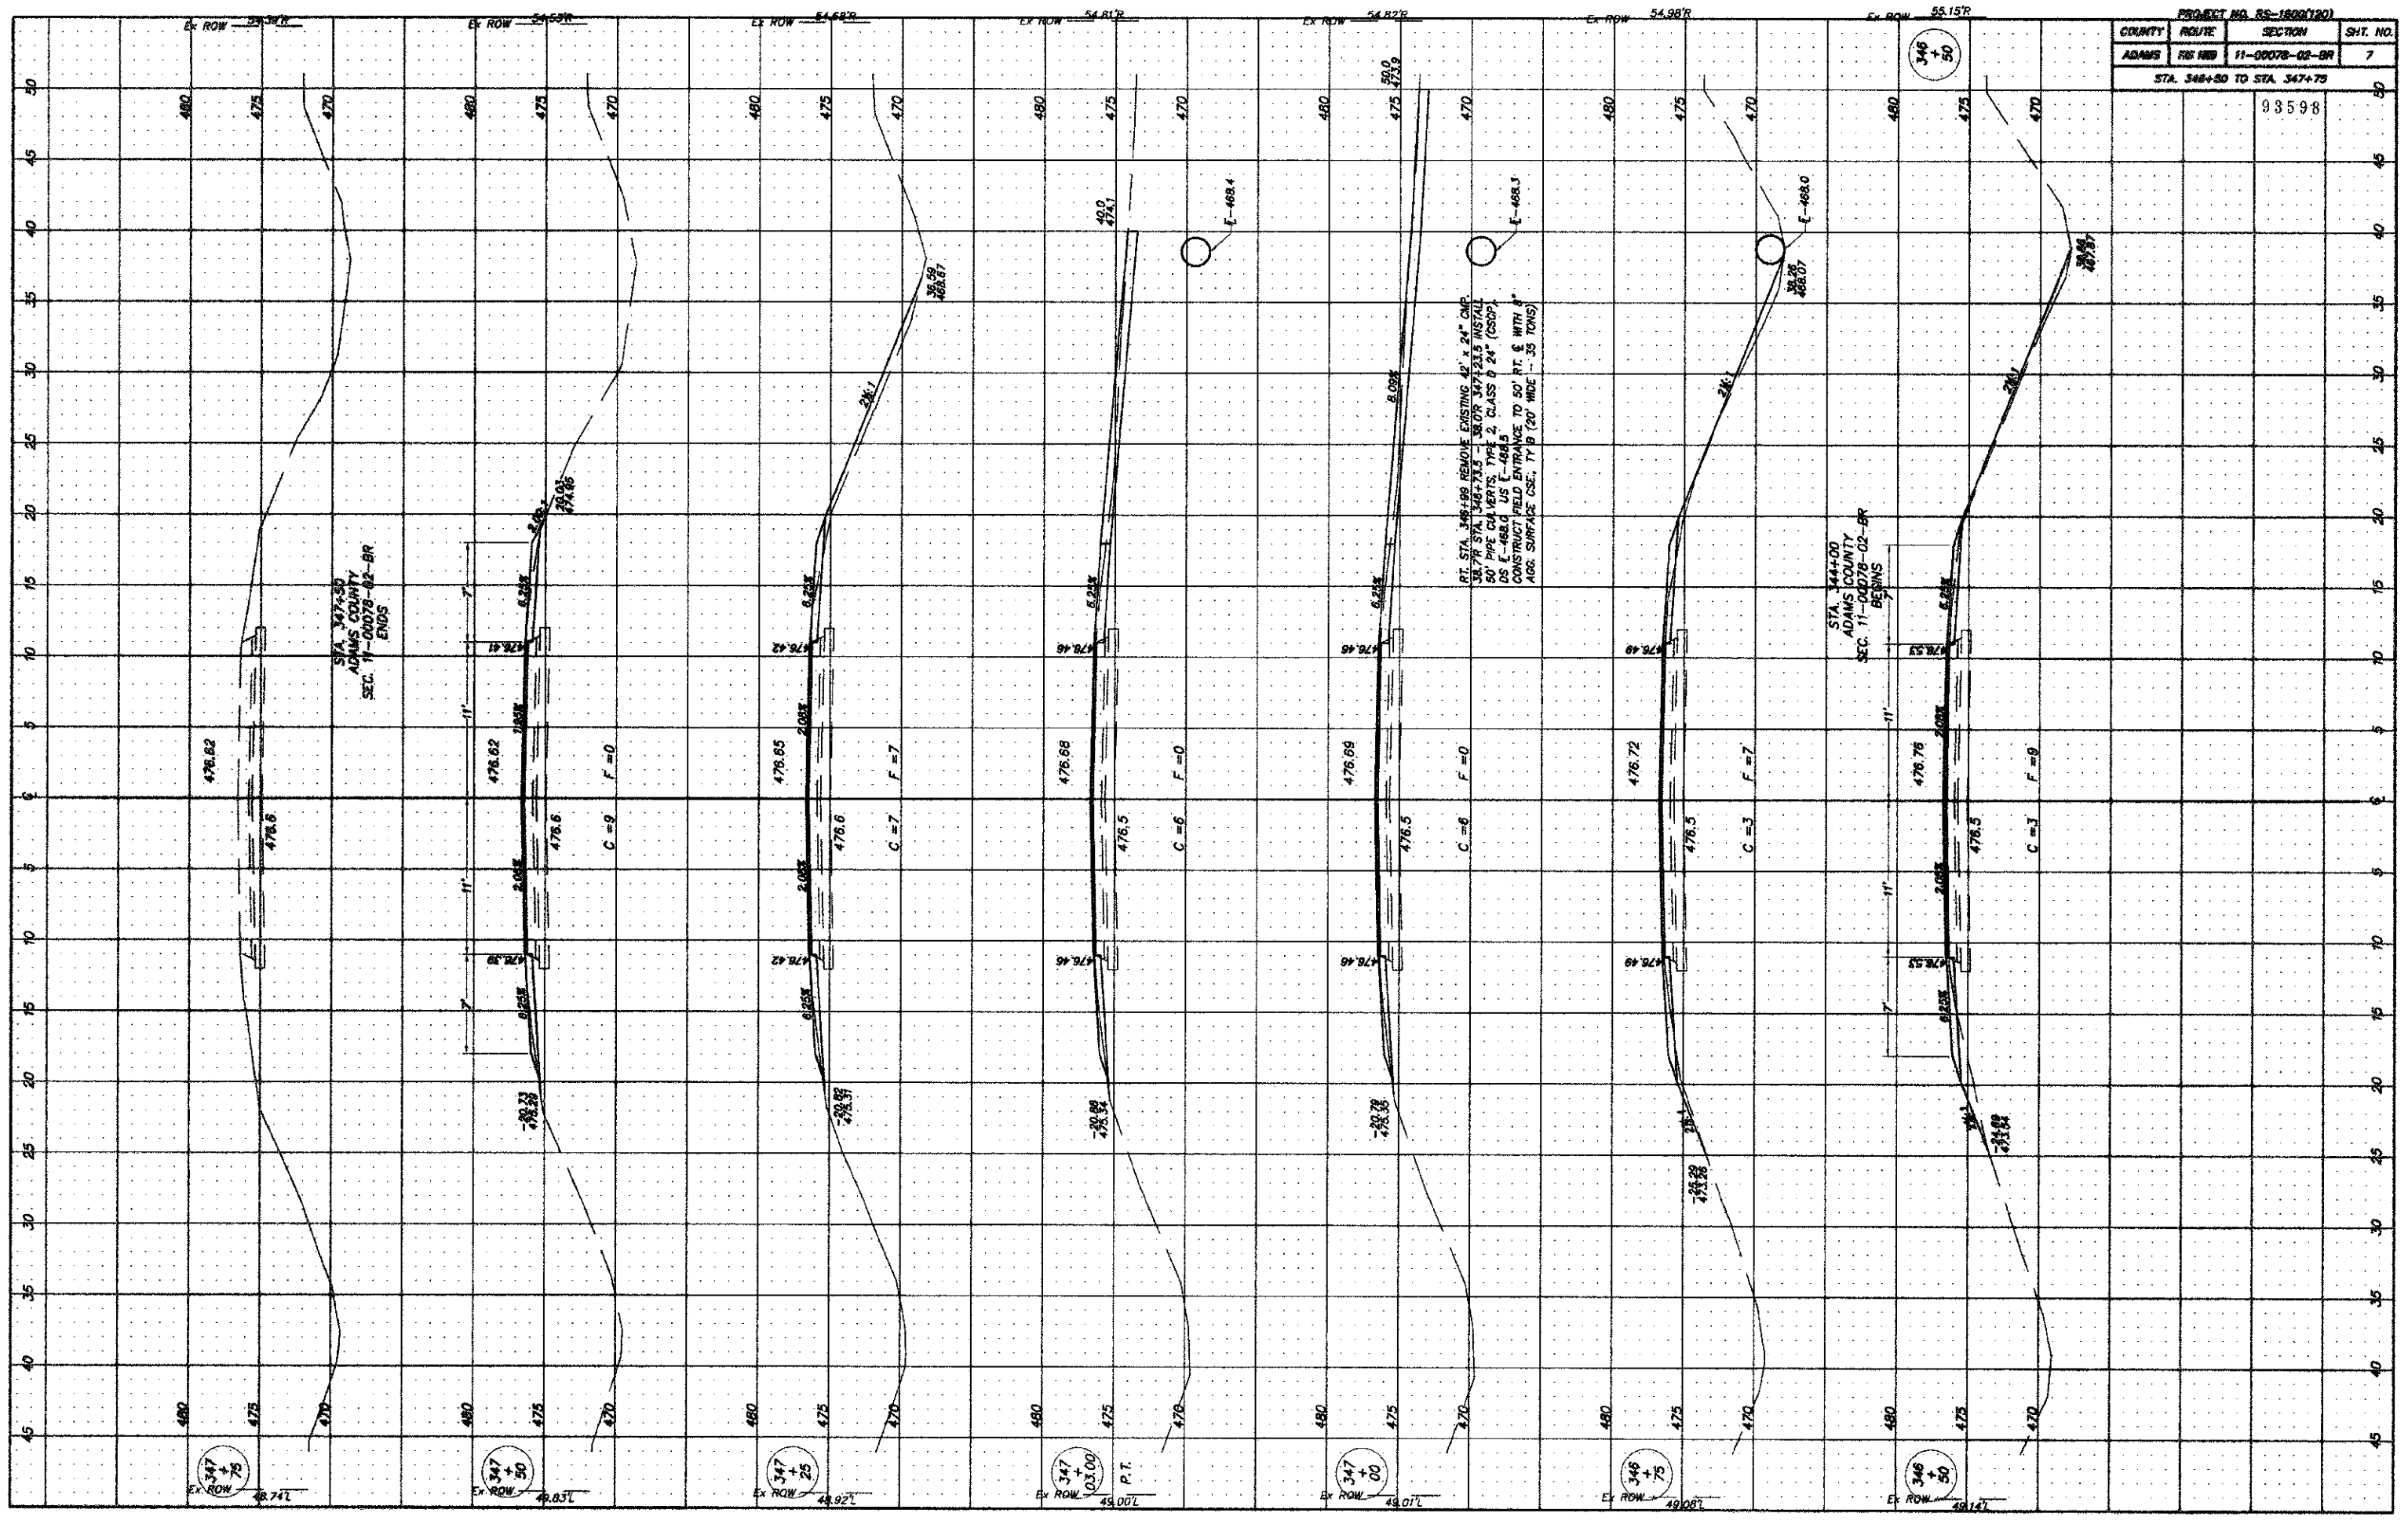

347 + 75
EX ROW 48.741

347 + 50
EX ROW 49.631

347 + 25
EX ROW 48.921

347 + 00
EX ROW 49.001 P.T.

347 + 00
EX ROW 49.071

346 + 75
EX ROW 49.081

346 + 50
EX ROW 48.141

346 + 50