


COUNTY	ROUTE	SECTION	SHT. NO.
ADAMS	FAS 1600	11-00078-02-BR	10

RT. STA. 344+48.75 RT. STA. 346+89

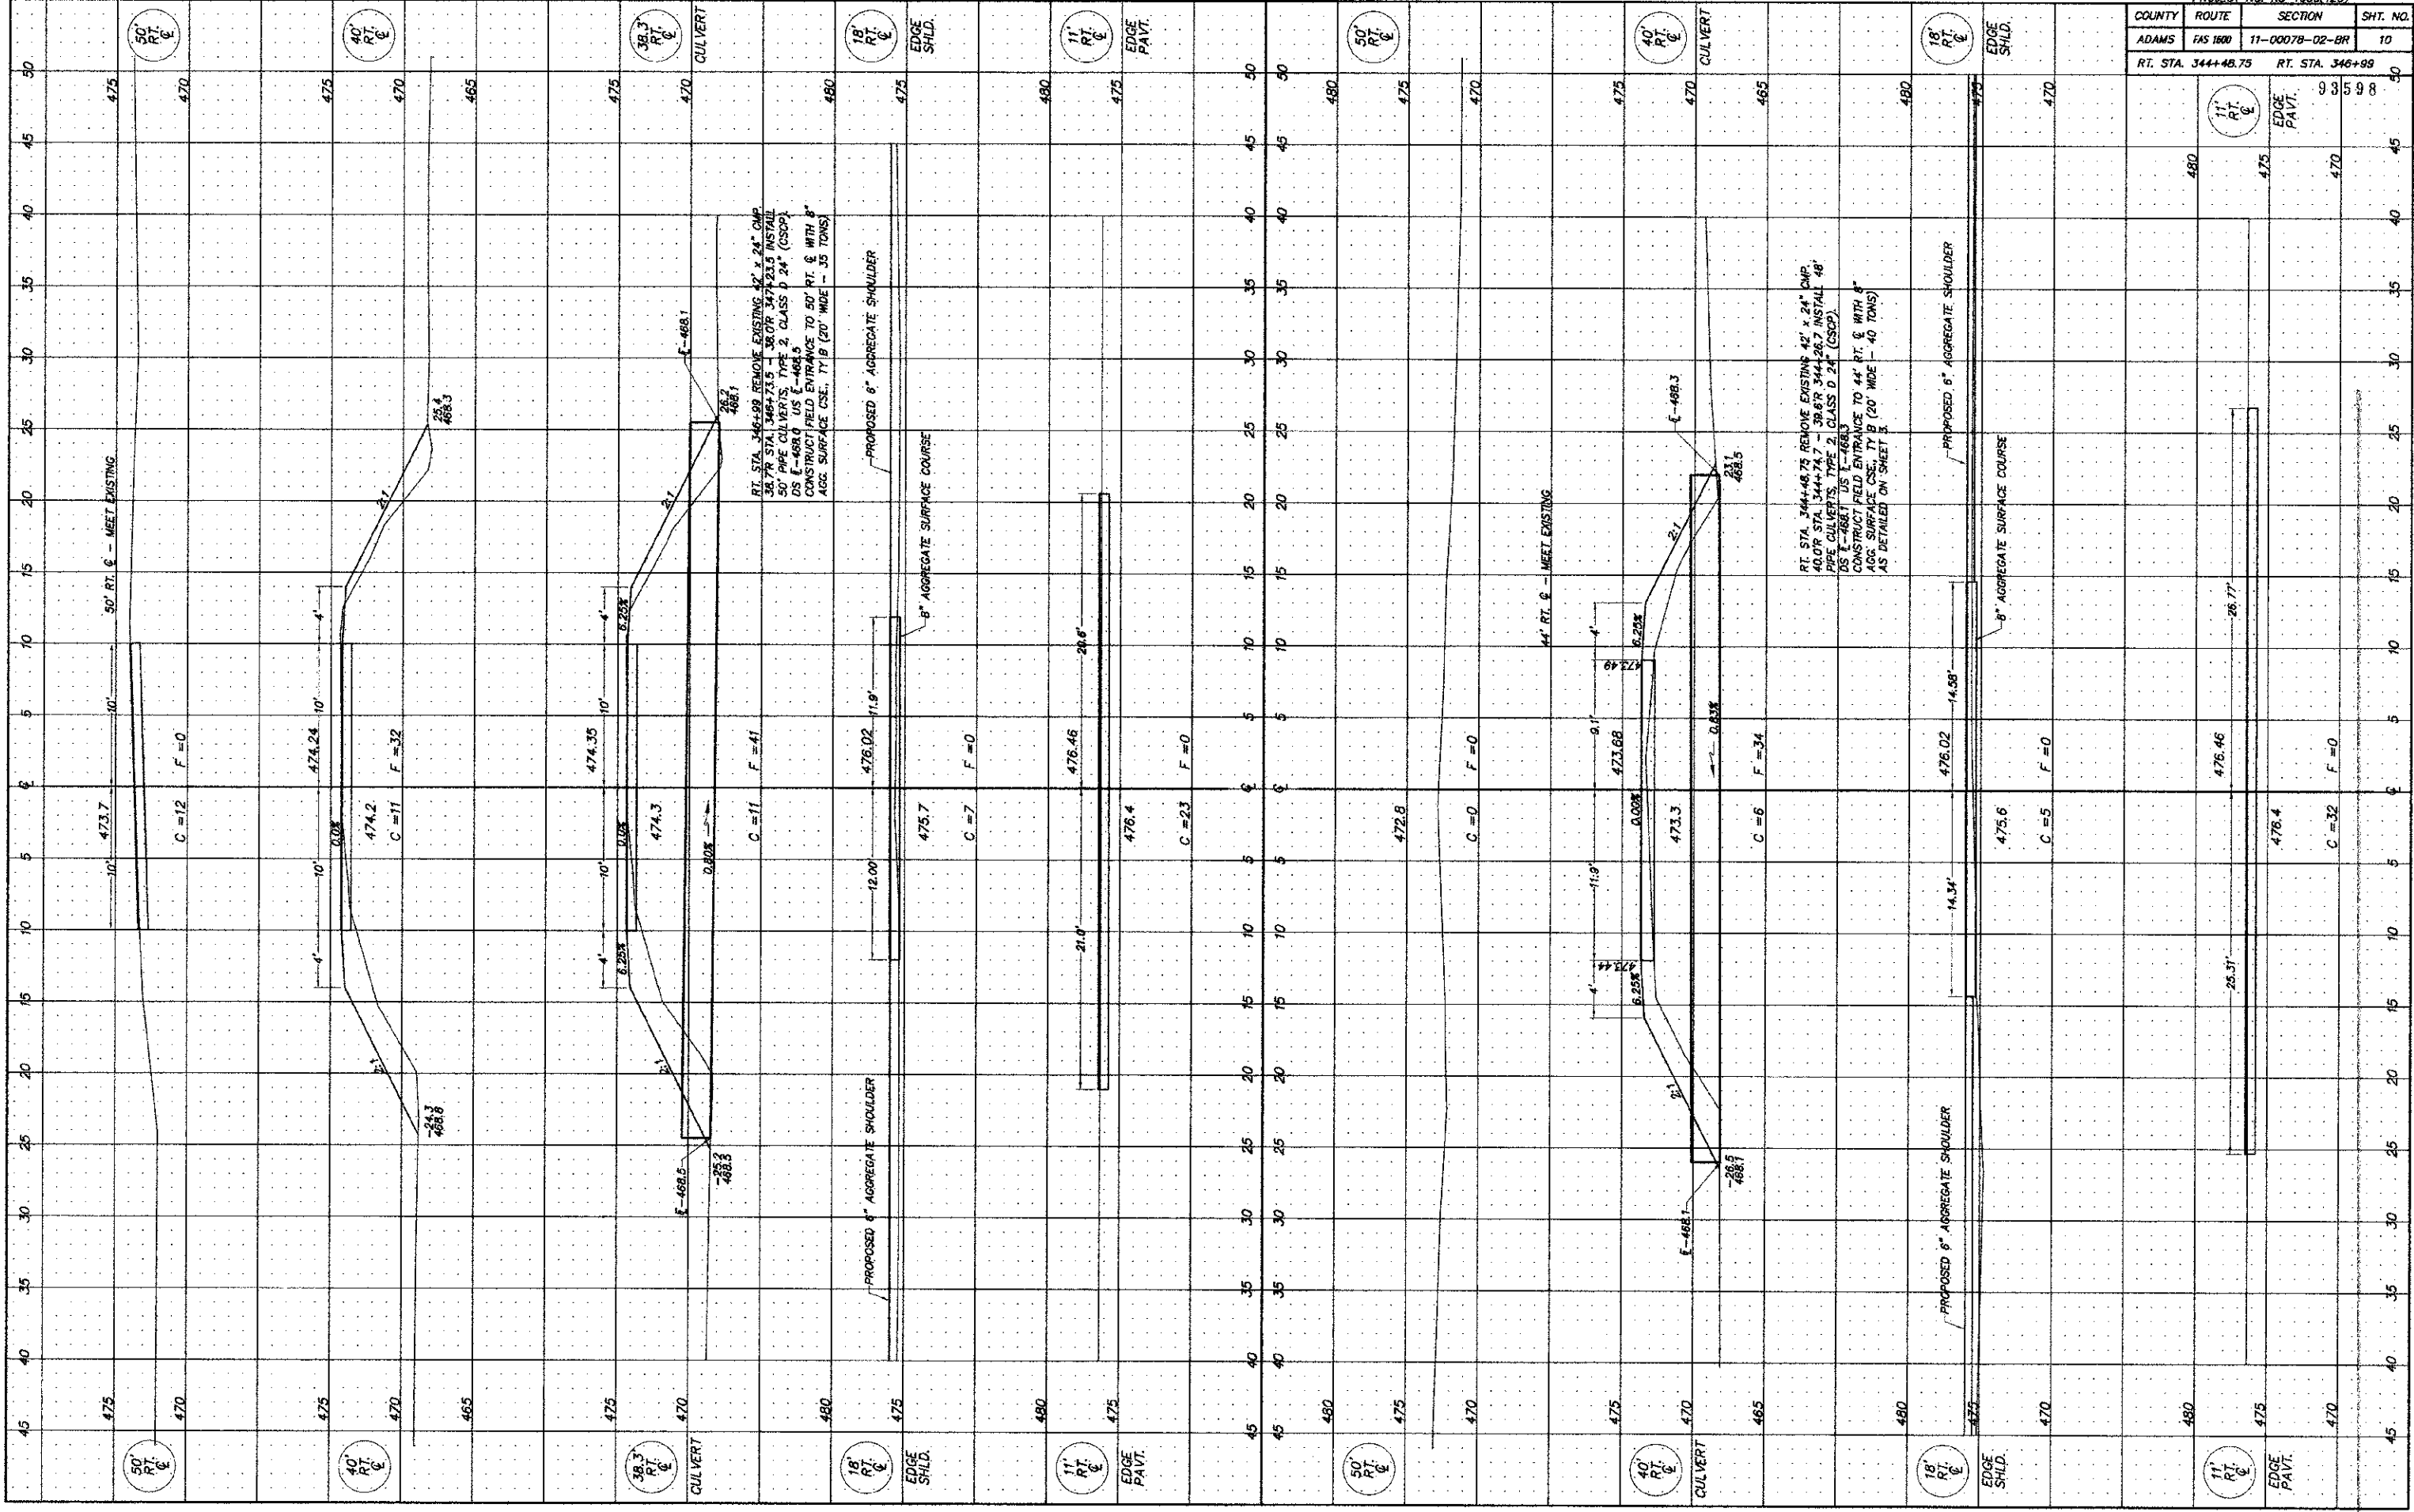

COUNTY	ROUTE	SECTION	SHT. NO.
ADAMS	FAS 1600	11-00078-02-BR	10

RT. STA. 344+48.75 RT. STA. 346+89