


ROUTE NO.	SECTION	COUNTY	TOTAL SHEETS	SHEET NO.
F.A.U. 45	10-00014-00-BT	JOHNSON	13	12
ILLINOIS		BIKE PATH		
CONTRACT NO. 44982				

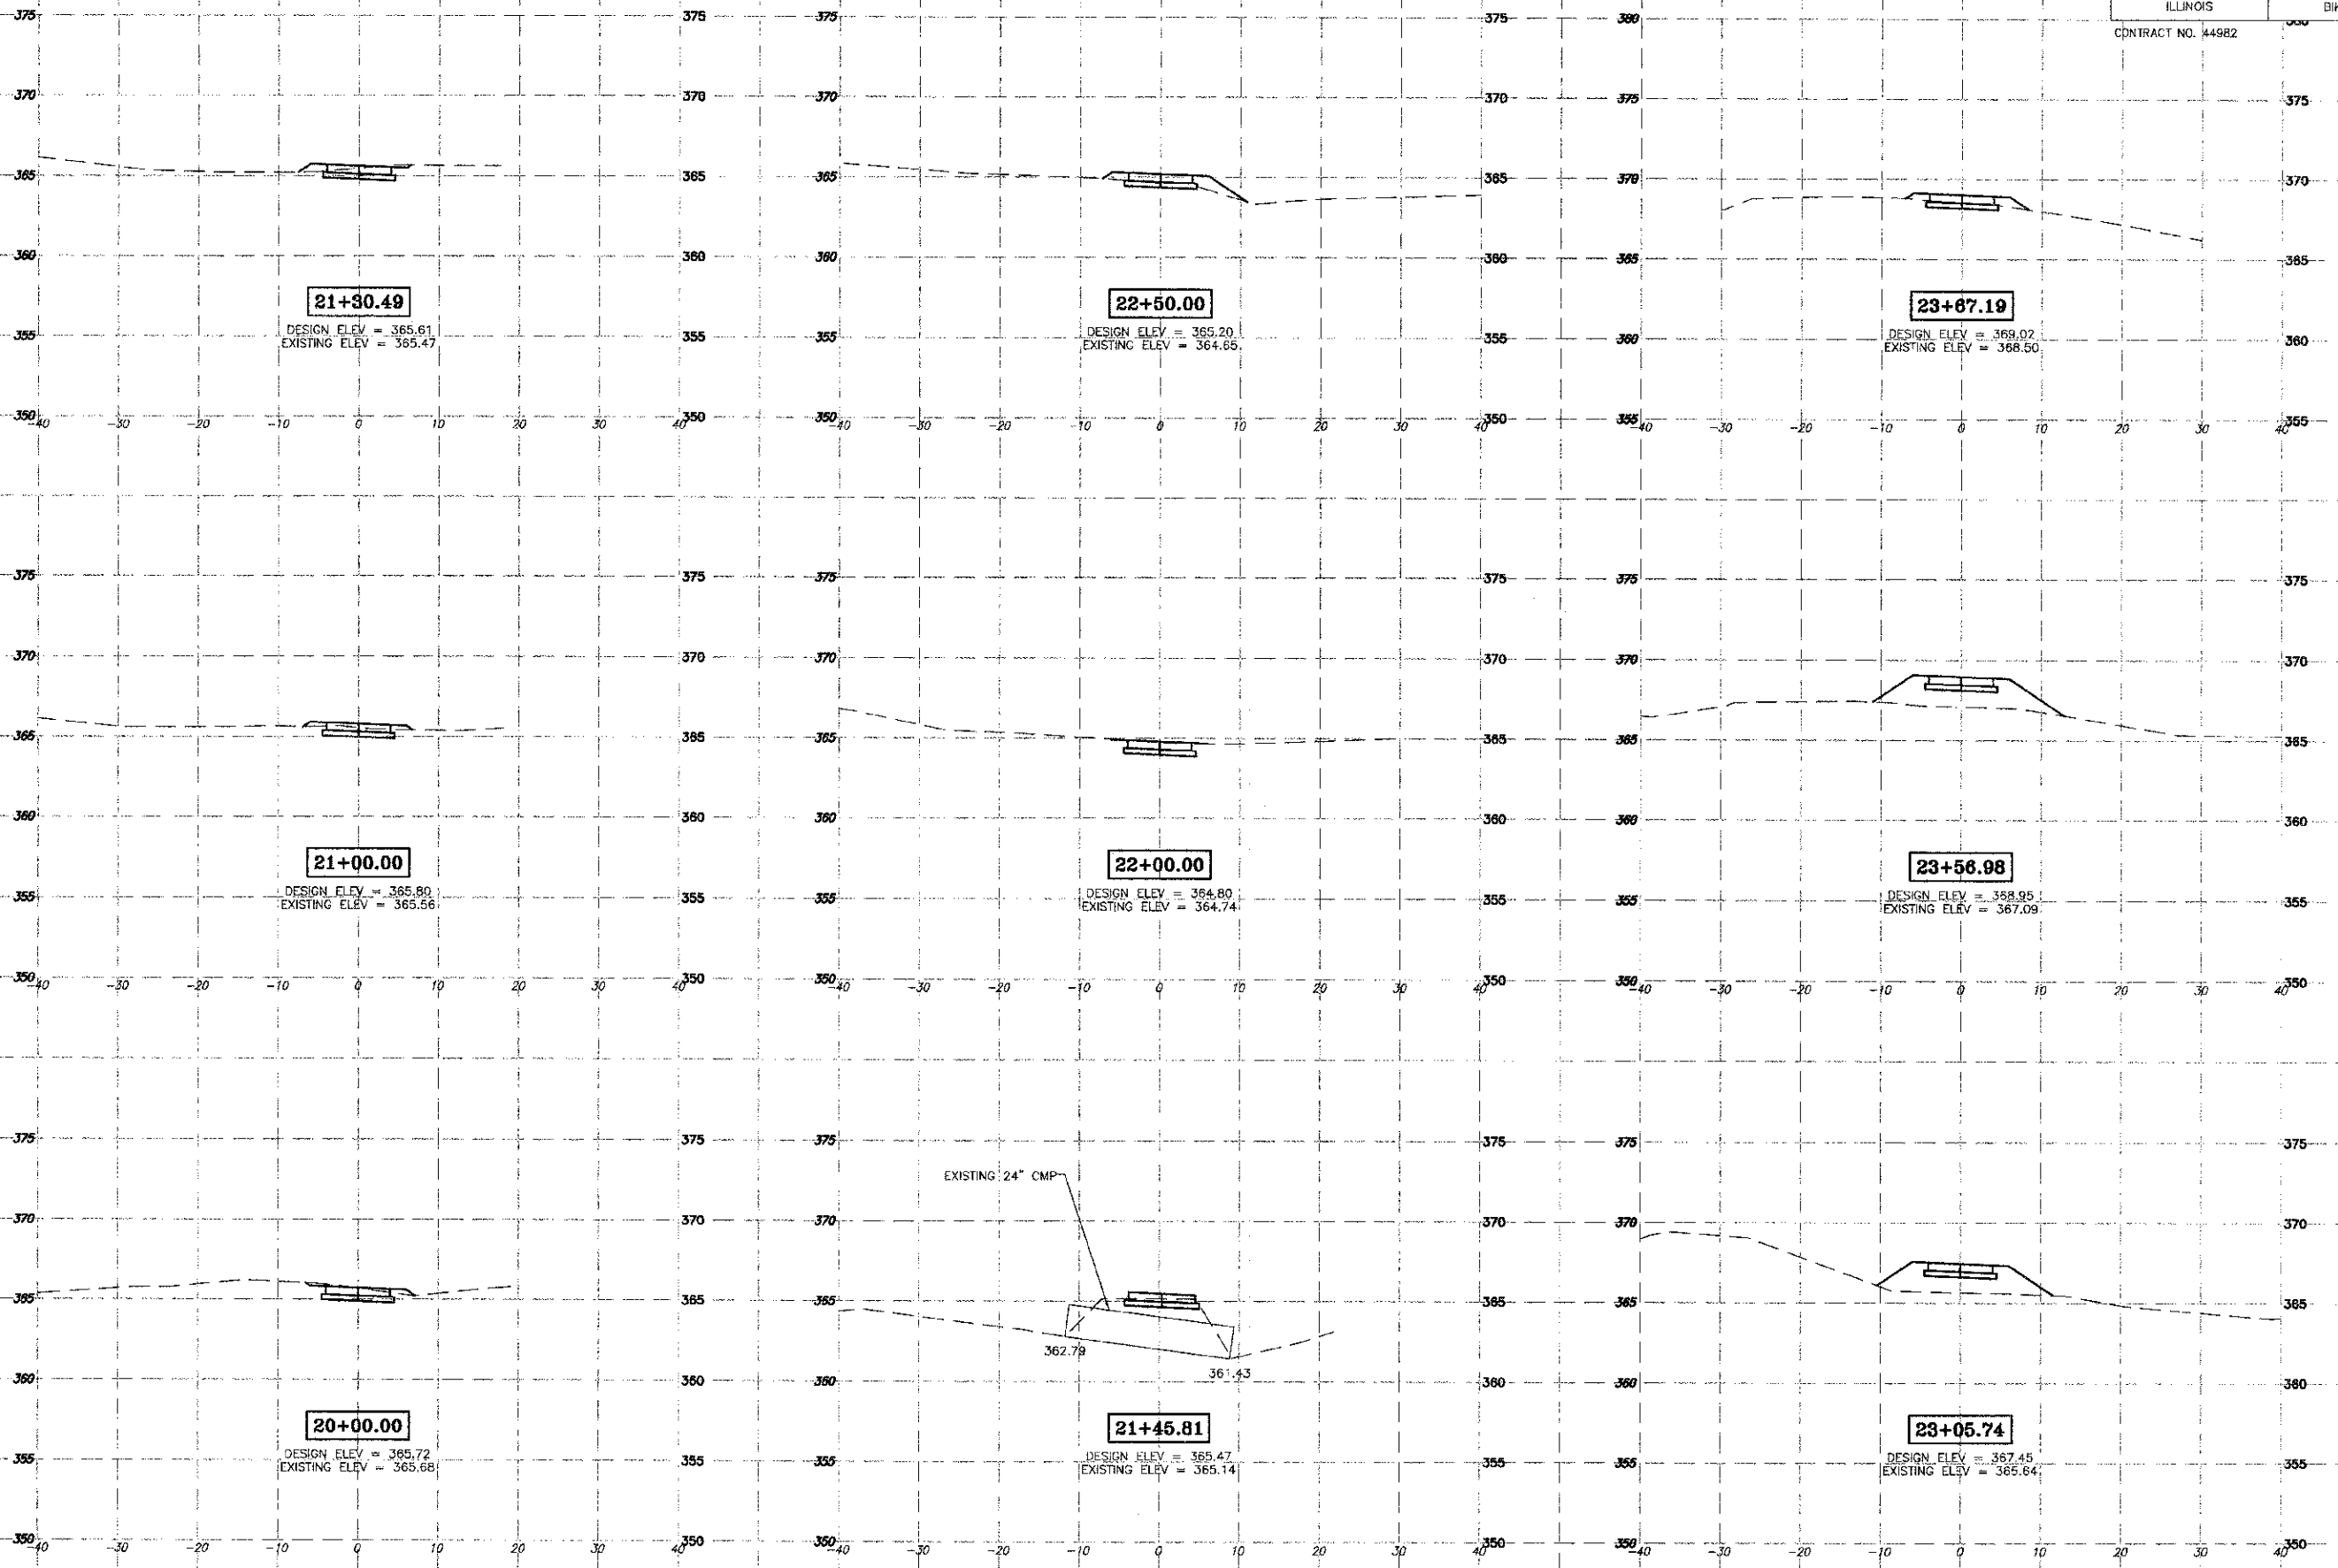

VIENNA BICYCLE/PEDESTRIAN PATH - CROSS-SECTIONS - STA 20+00 TO 23+67.19