

DRAWN BY: MAB
CHECKED BY: FRS
CREATED: 3/5/12
LEVEL: 1
BY: MAB
DATE: 3/8/13
REVISIONS
DESCRIPTION
PERIOD COMMENTS


**CHAMLIN & ASSOCIATES**  
 PERU MORRIS  
 ILLINOIS

**MORRIS AIRPORT ACCESS ROAD**  
 CITY OF MORRIS, GRUNDY COUNTY, ILLINOIS

**CROSS SECTIONS**

**APPROVED FOR CONSTRUCTION**

CURRENT AS OF: 03/08/13
SCALE: 1 = 10
FILE NO.:
SHEET 38
OF 38

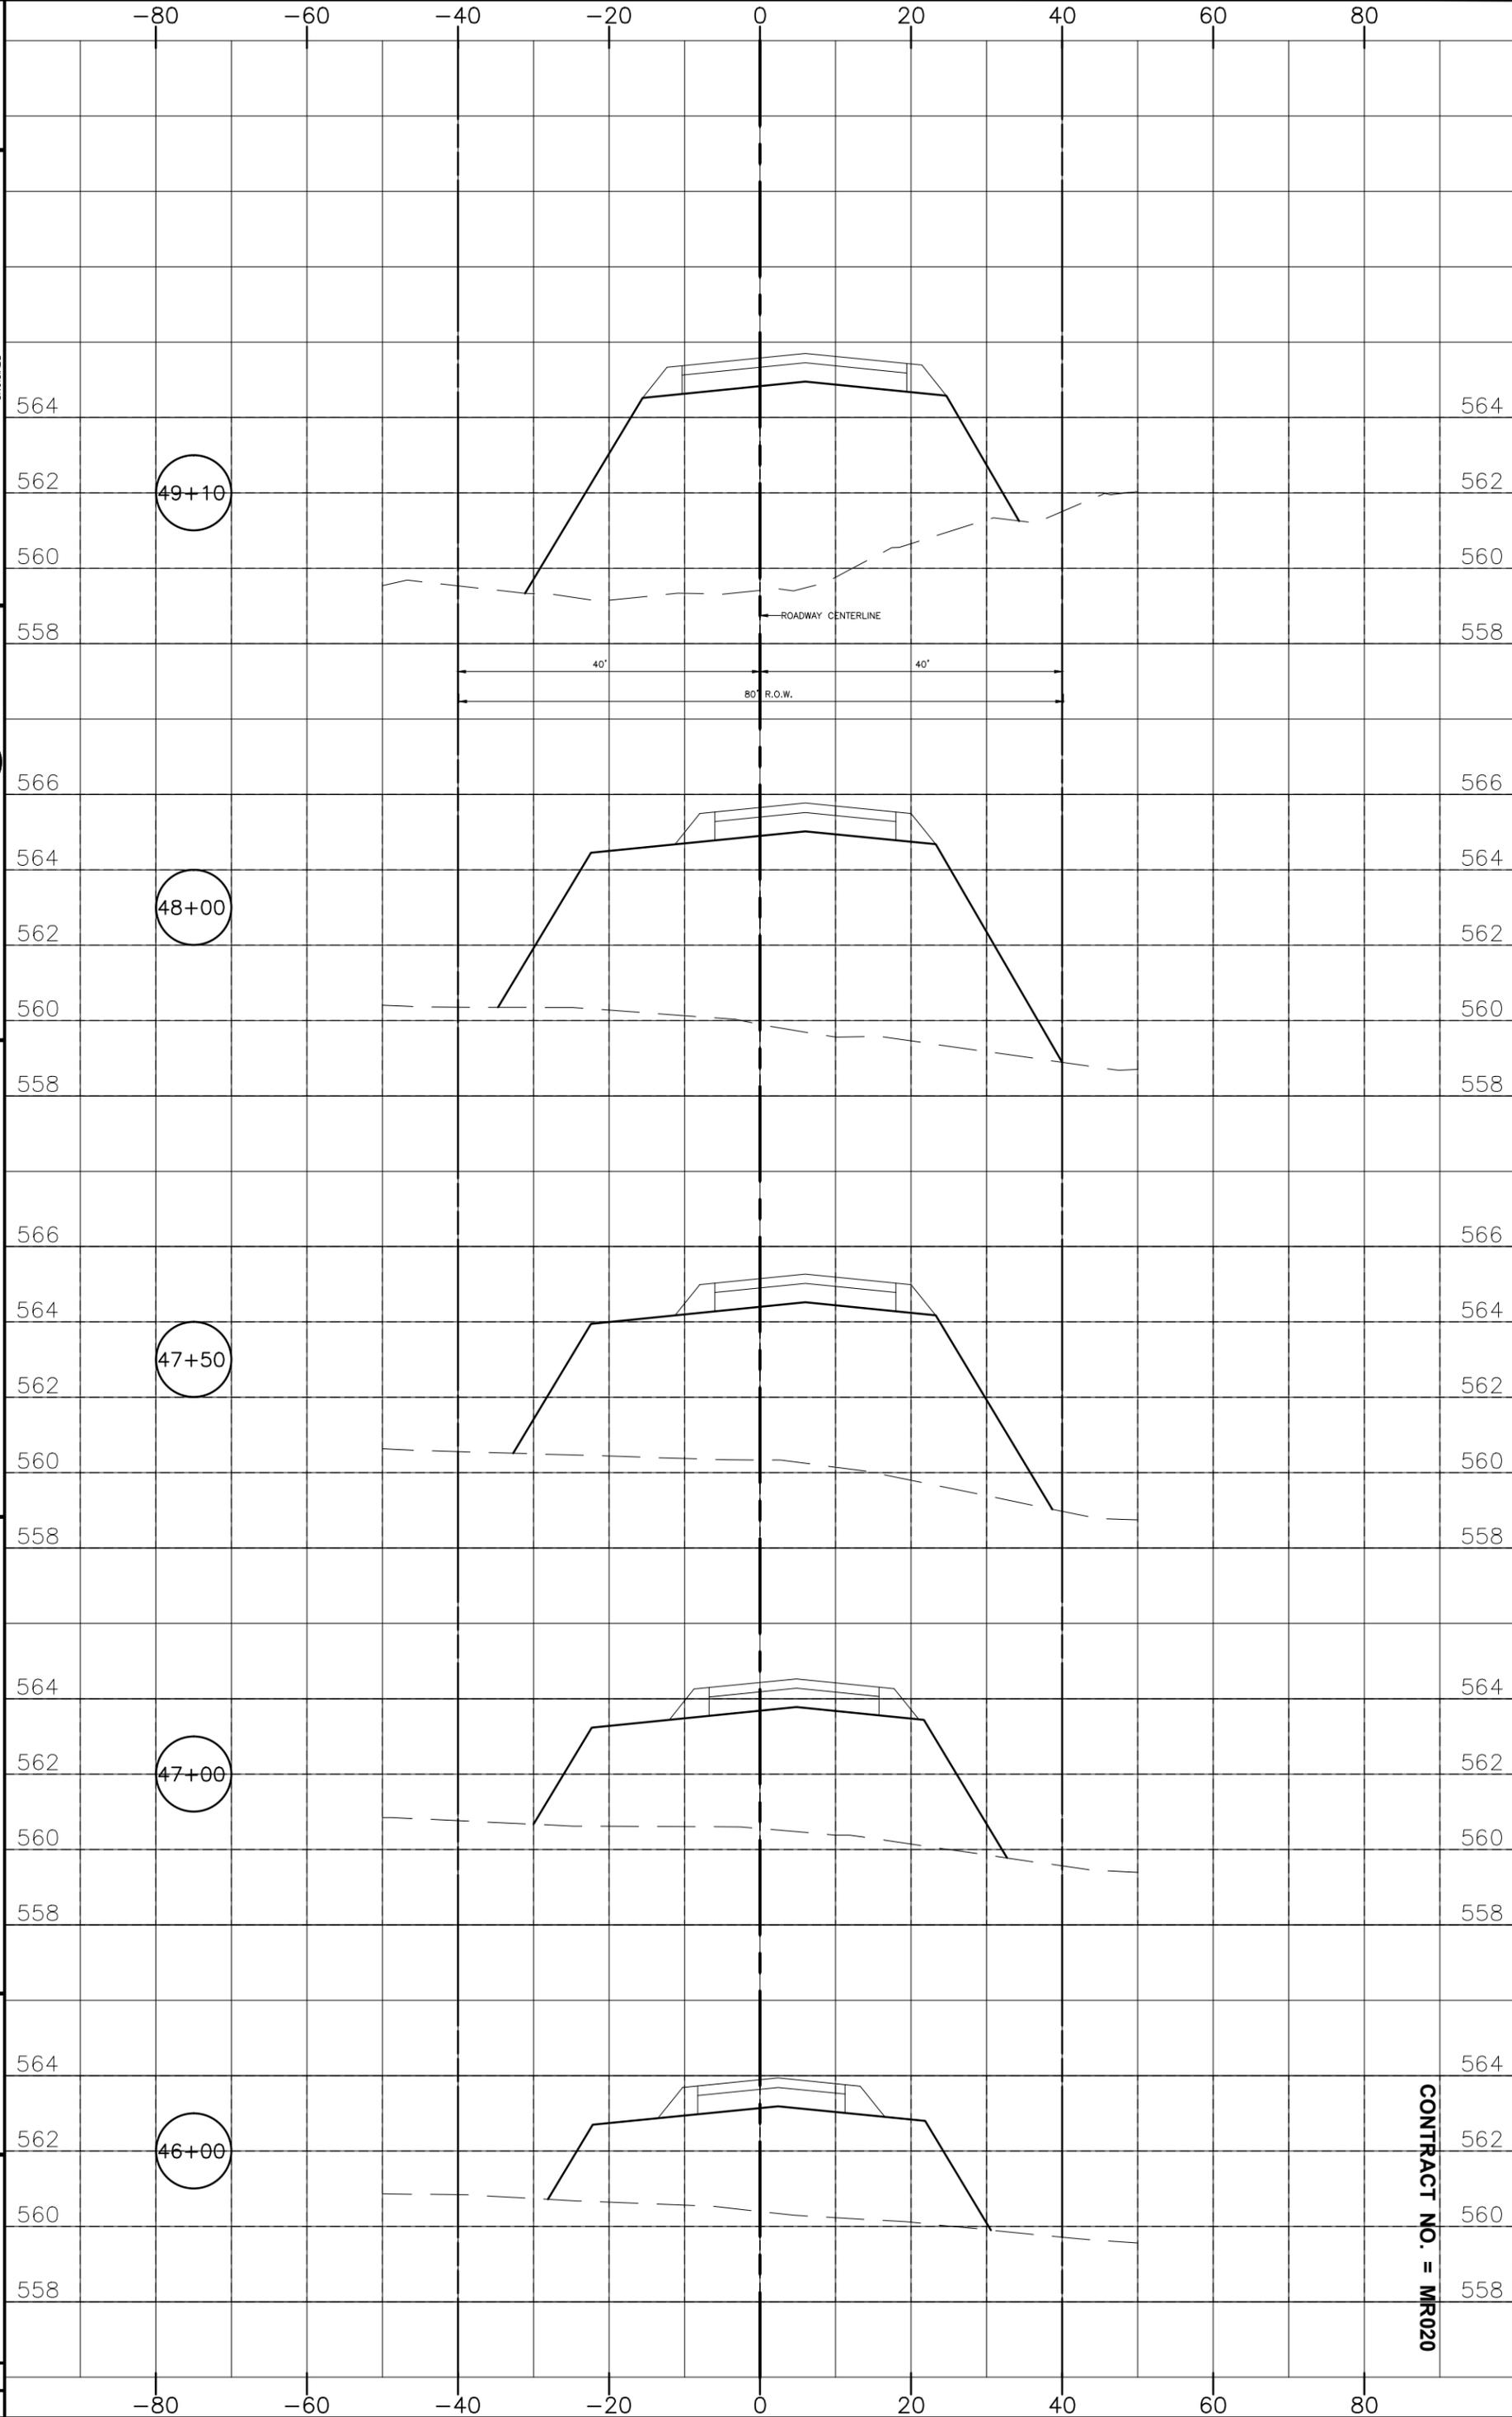

**CONTRACT NO. = MR020**