




OUTLET PIPE DETAIL

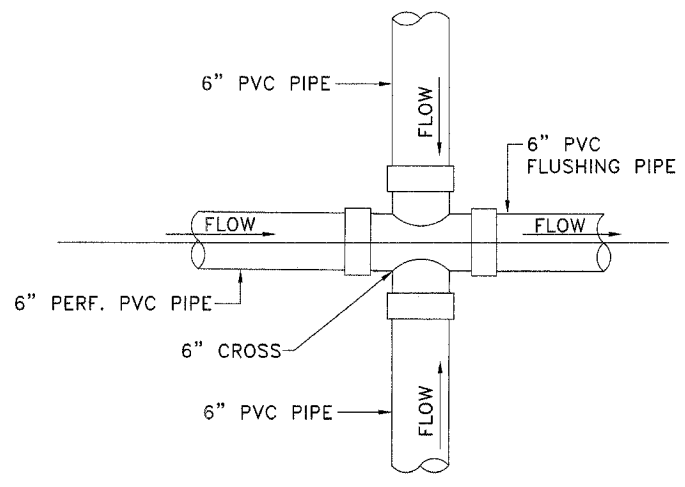

**6" PVC CROSS
NOT TO SCALE**

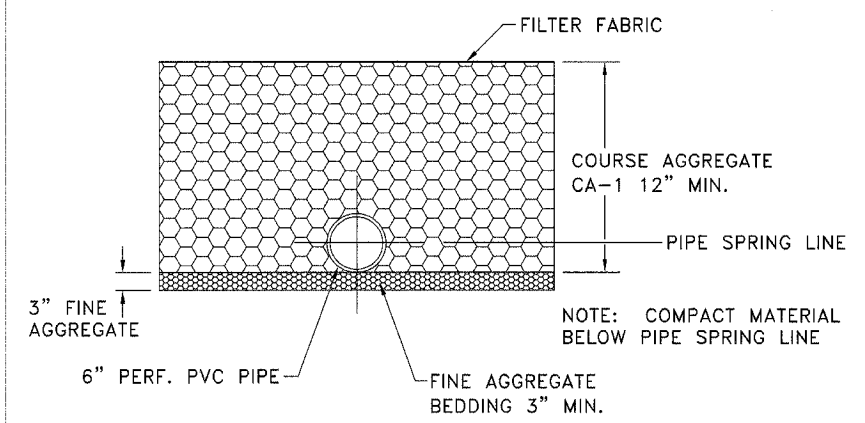

PIPE FILL DETAIL

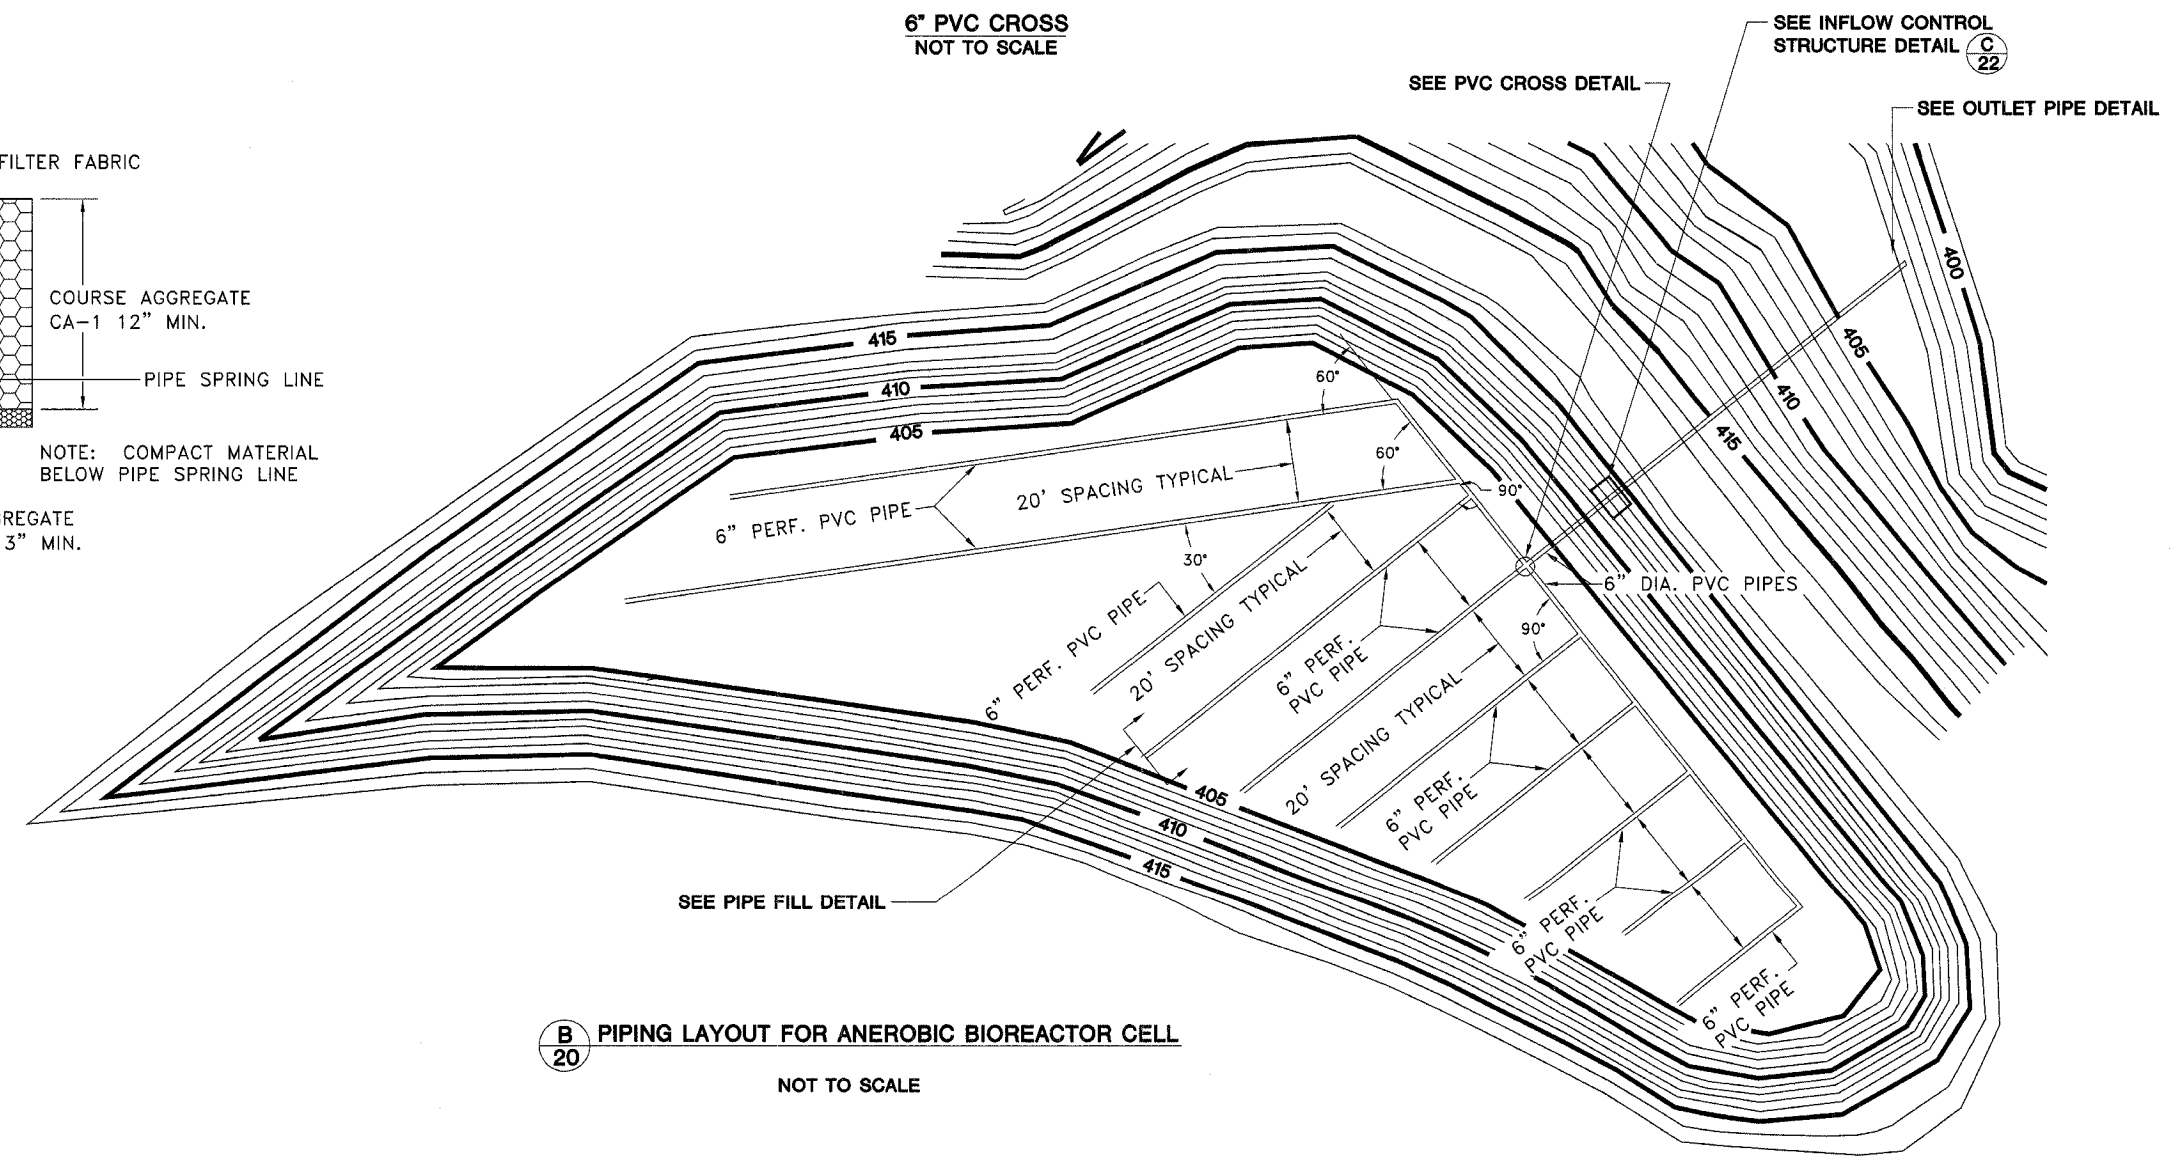

**B
20 PIPING LAYOUT FOR ANEROBIC BIOREACTOR CELL
NOT TO SCALE**