

F.A. RTE.	SECTION	COUNTY	TOTAL SHEETS	SHEET NO.
	PARK ROADS	LAKE	26	16

STA. TO STA.
 FED. ROAD DIST. NO. ILLINOIS FED. AID PROJECT
 IDNR PROJECT NO. 2-06-003



DATE	BY	NO.

FINAL SURVEY	SURVEYED
NOTE BOOK	PLOTTED
AREAS CHECKED	AREAS CHECKED

DATE	BY	NO.

ORIGINAL SURVEY	SURVEYED
NOTE BOOK	PLOTTED
AREAS CHECKED	AREAS CHECKED

PLOT DATE = ADVISE*
 FILE NAME = REFLECT*
 PLOT SCALE = SSCALE*
 USER NAME = AUSER**

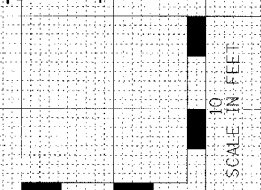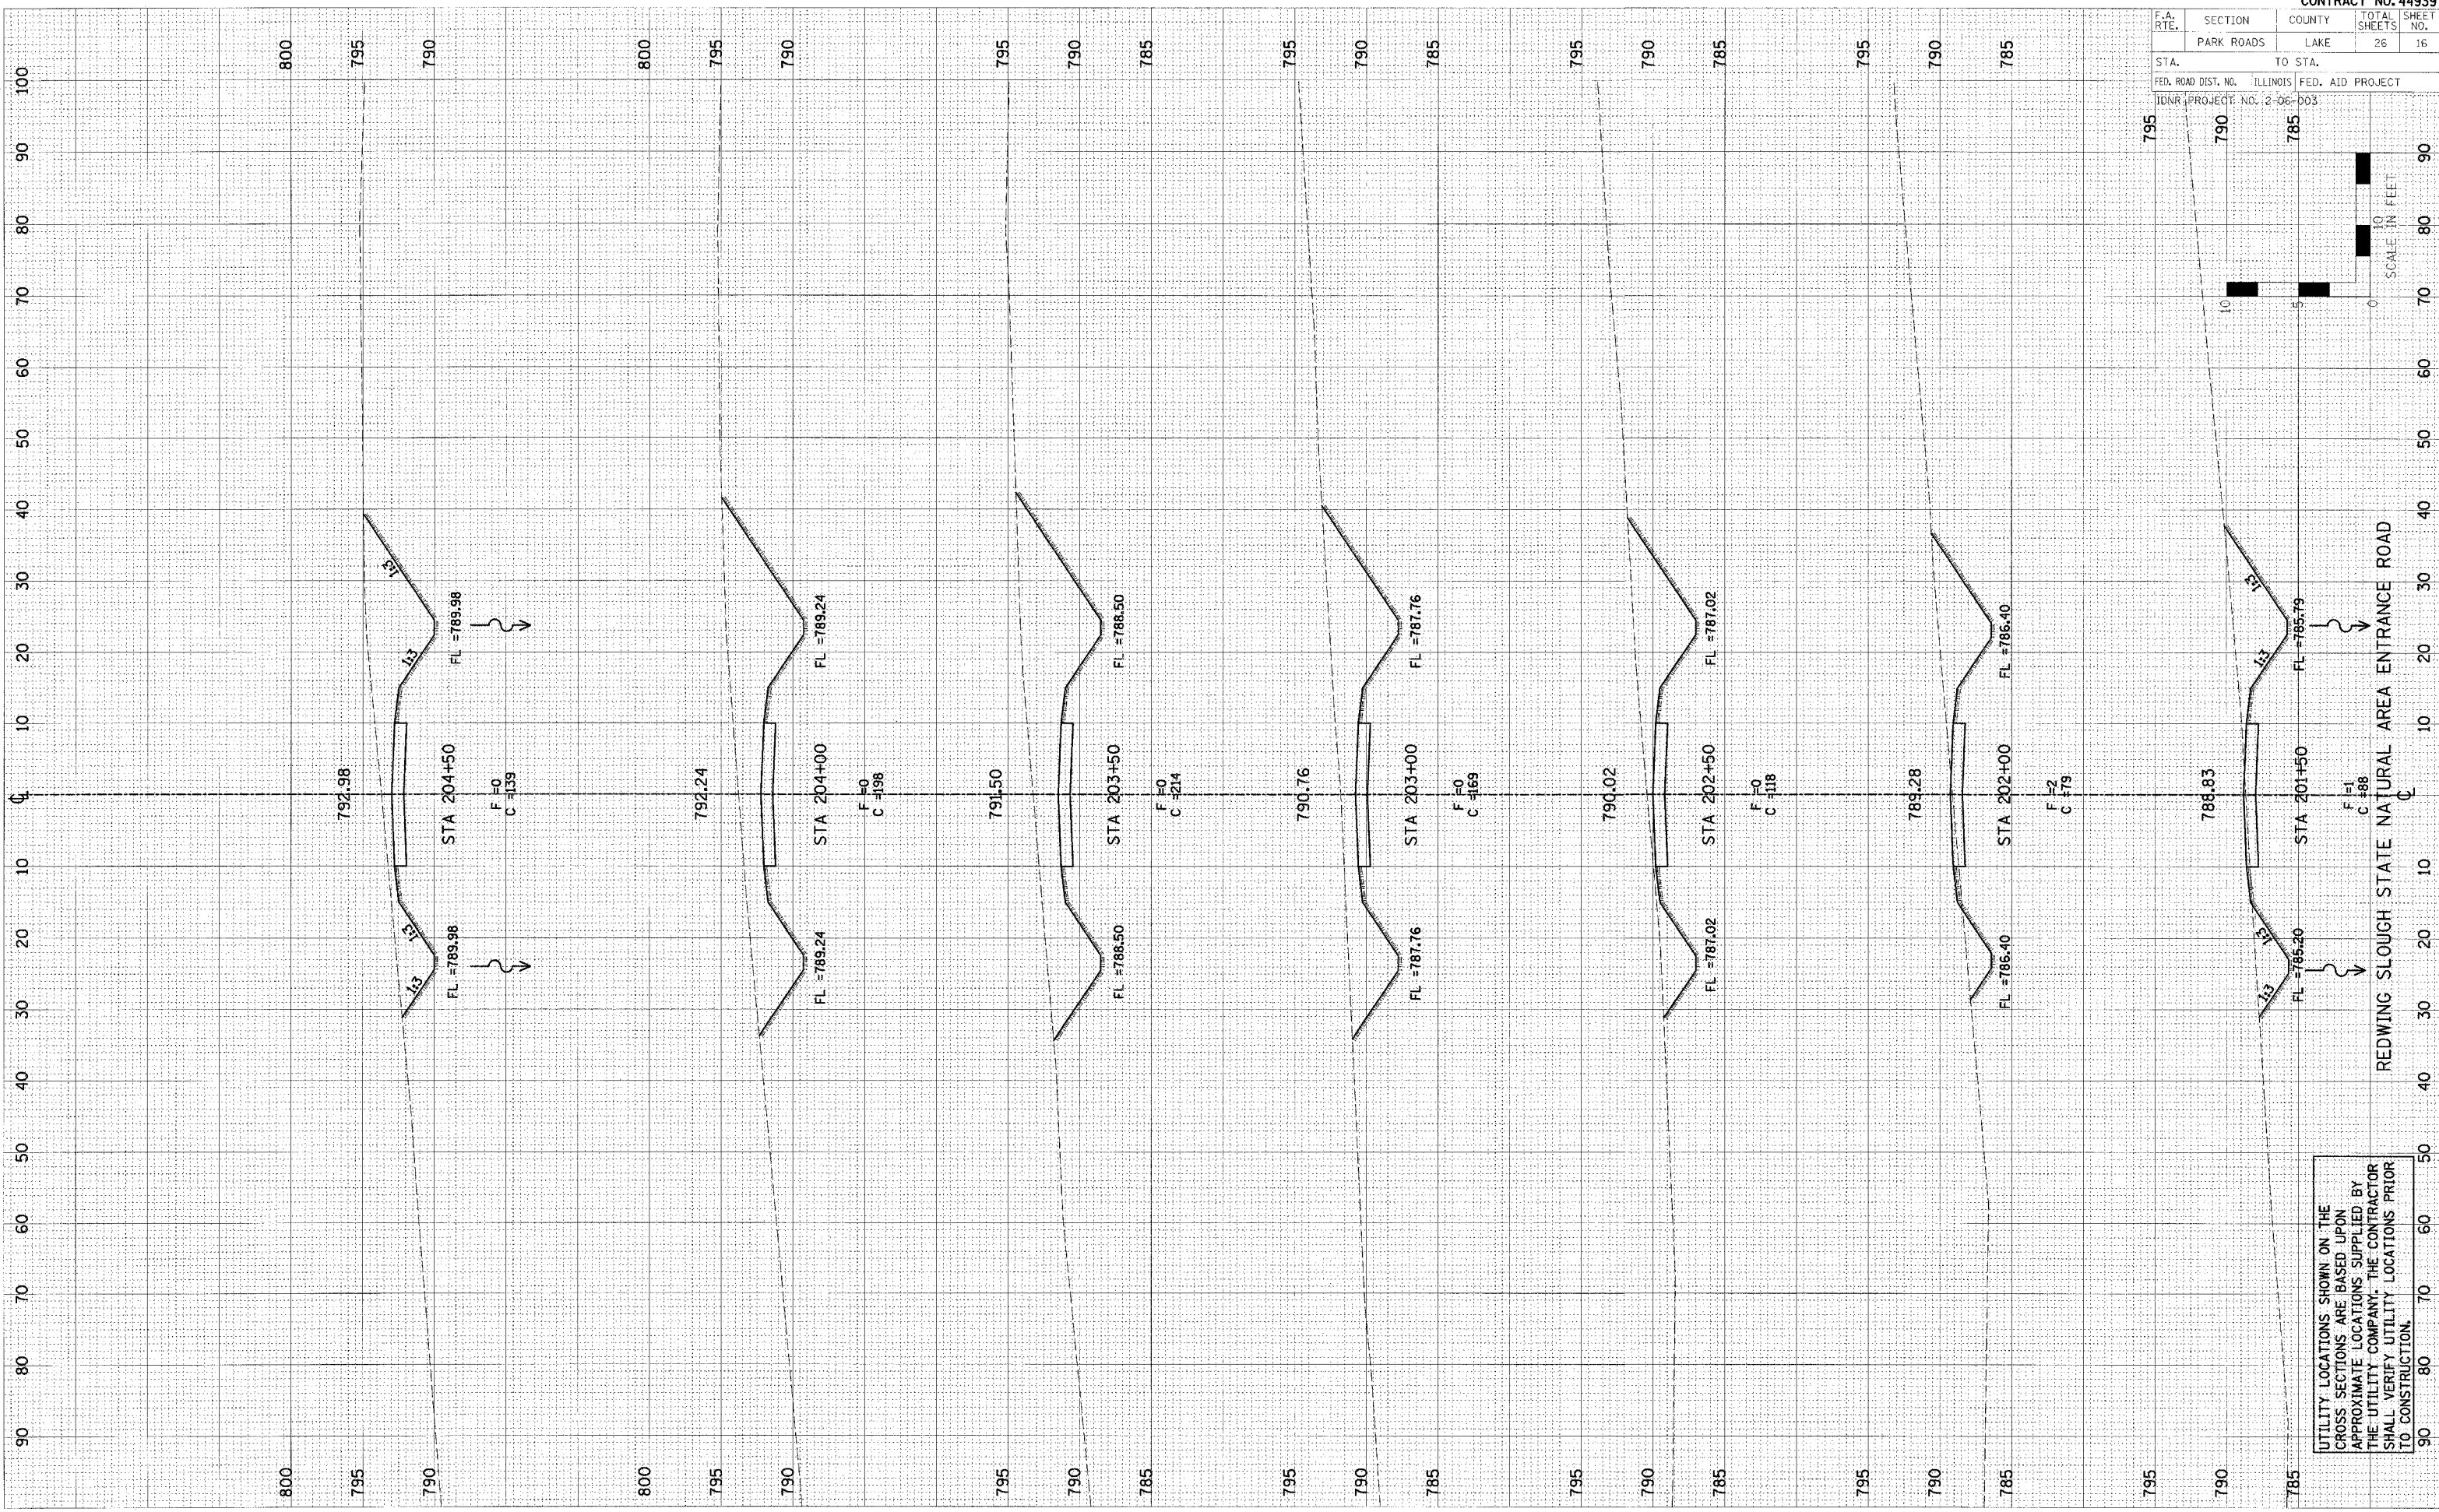

UTILITY LOCATIONS SHOWN ON THE CROSS SECTIONS ARE BASED UPON APPROXIMATE LOCATIONS SUPPLIED BY THE UTILITY COMPANY. THE CONTRACTOR SHALL VERIFY UTILITY LOCATIONS PRIOR TO CONSTRUCTION.