


F.A. RTE.	SECTION	COUNTY	TOTAL SHEETS	SHEET NO.
	PARK ROADS	LAKE	26	17
STA.	TO STA.			
FED. ROAD DIST. NO.	ILLINOIS	FED. AID PROJECT		
IDNR PROJECT NO.	2-06-003			

DATE	BY
DATE	BY
DATE	BY

DATE	BY
DATE	BY
DATE	BY

PLOT DATE = #DATE#  
 FILE NAME = #FILE#  
 PLOT SCALE = #SCALE#  
 USER NAME = #USER#

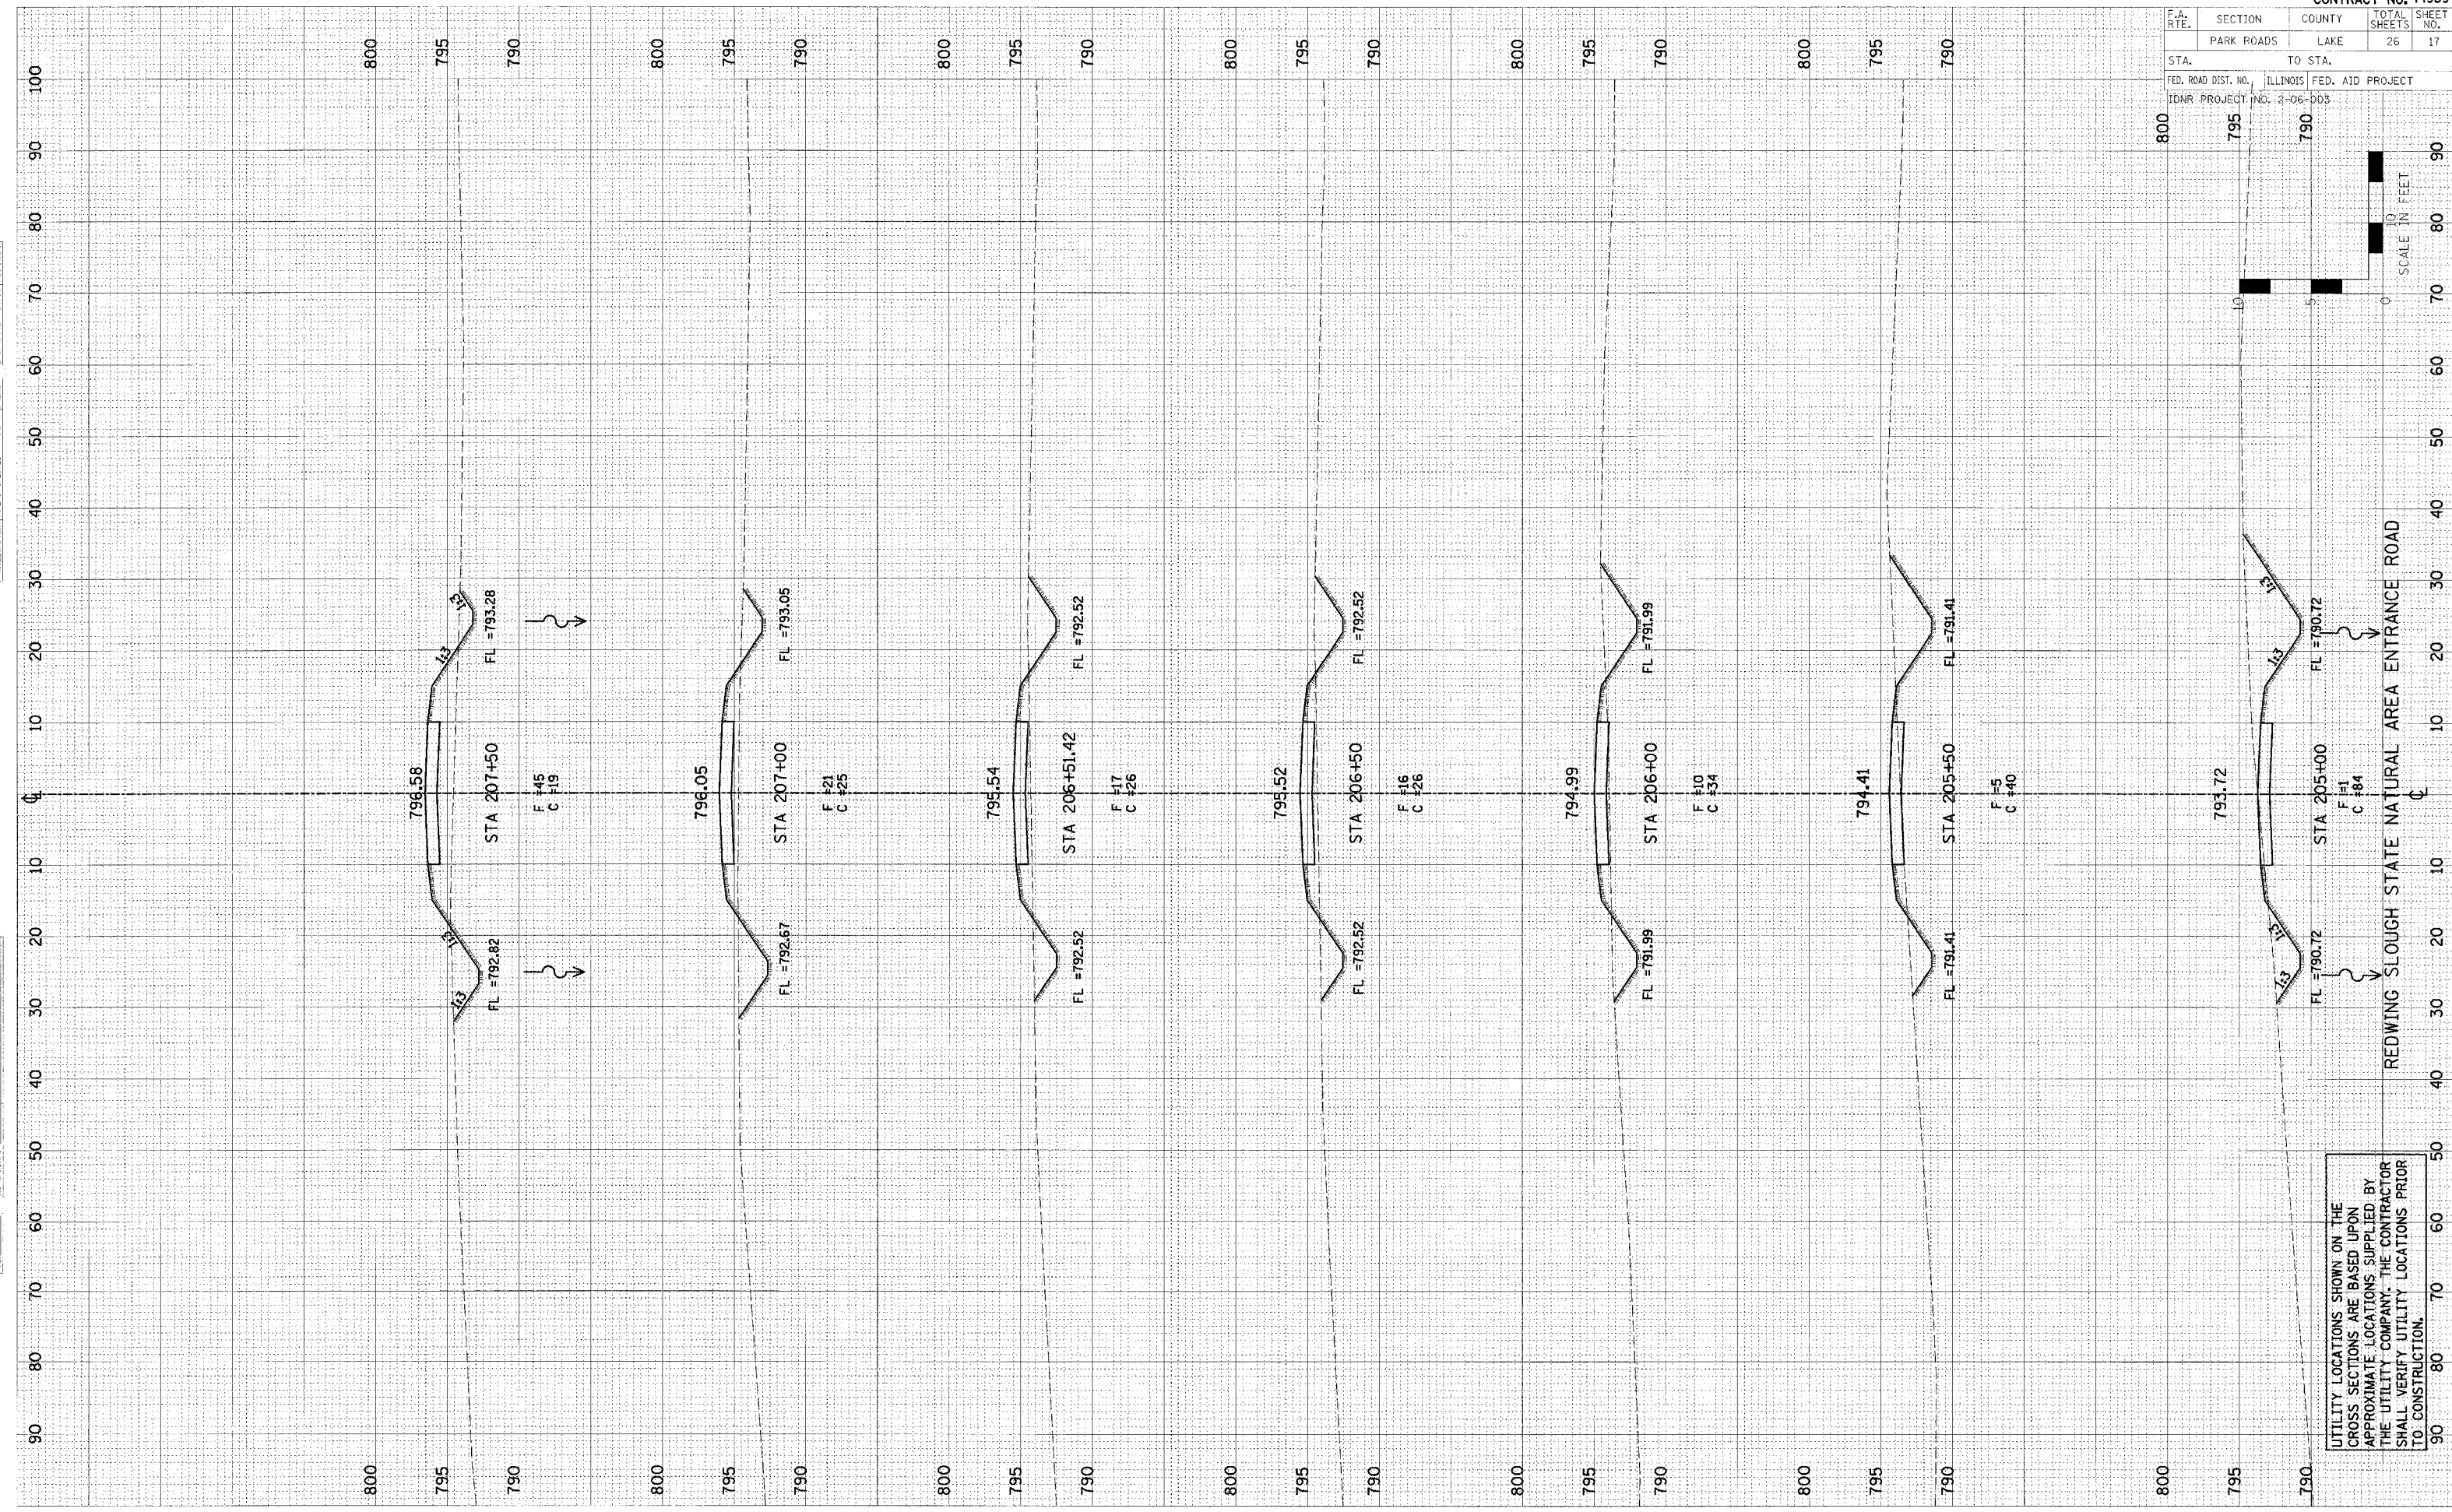

UTILITY LOCATIONS SHOWN ON THE  
 CROSS SECTIONS ARE BASED UPON  
 APPROXIMATE LOCATIONS SUPPLIED BY  
 THE UTILITY COMPANY. THE CONTRACTOR  
 SHALL VERIFY UTILITY LOCATIONS PRIOR  
 TO CONSTRUCTION.