


F.A.P. RTE.	SECTION	COUNTY	TOTAL SHEETS	SHEET NO.
567	34X-BR	DEKALB	90	74
STA. 135+00.00 TO STA. 135+25.00				
FED. ROAD DIST. NO. ILLINOIS FED. AID PROJECT				




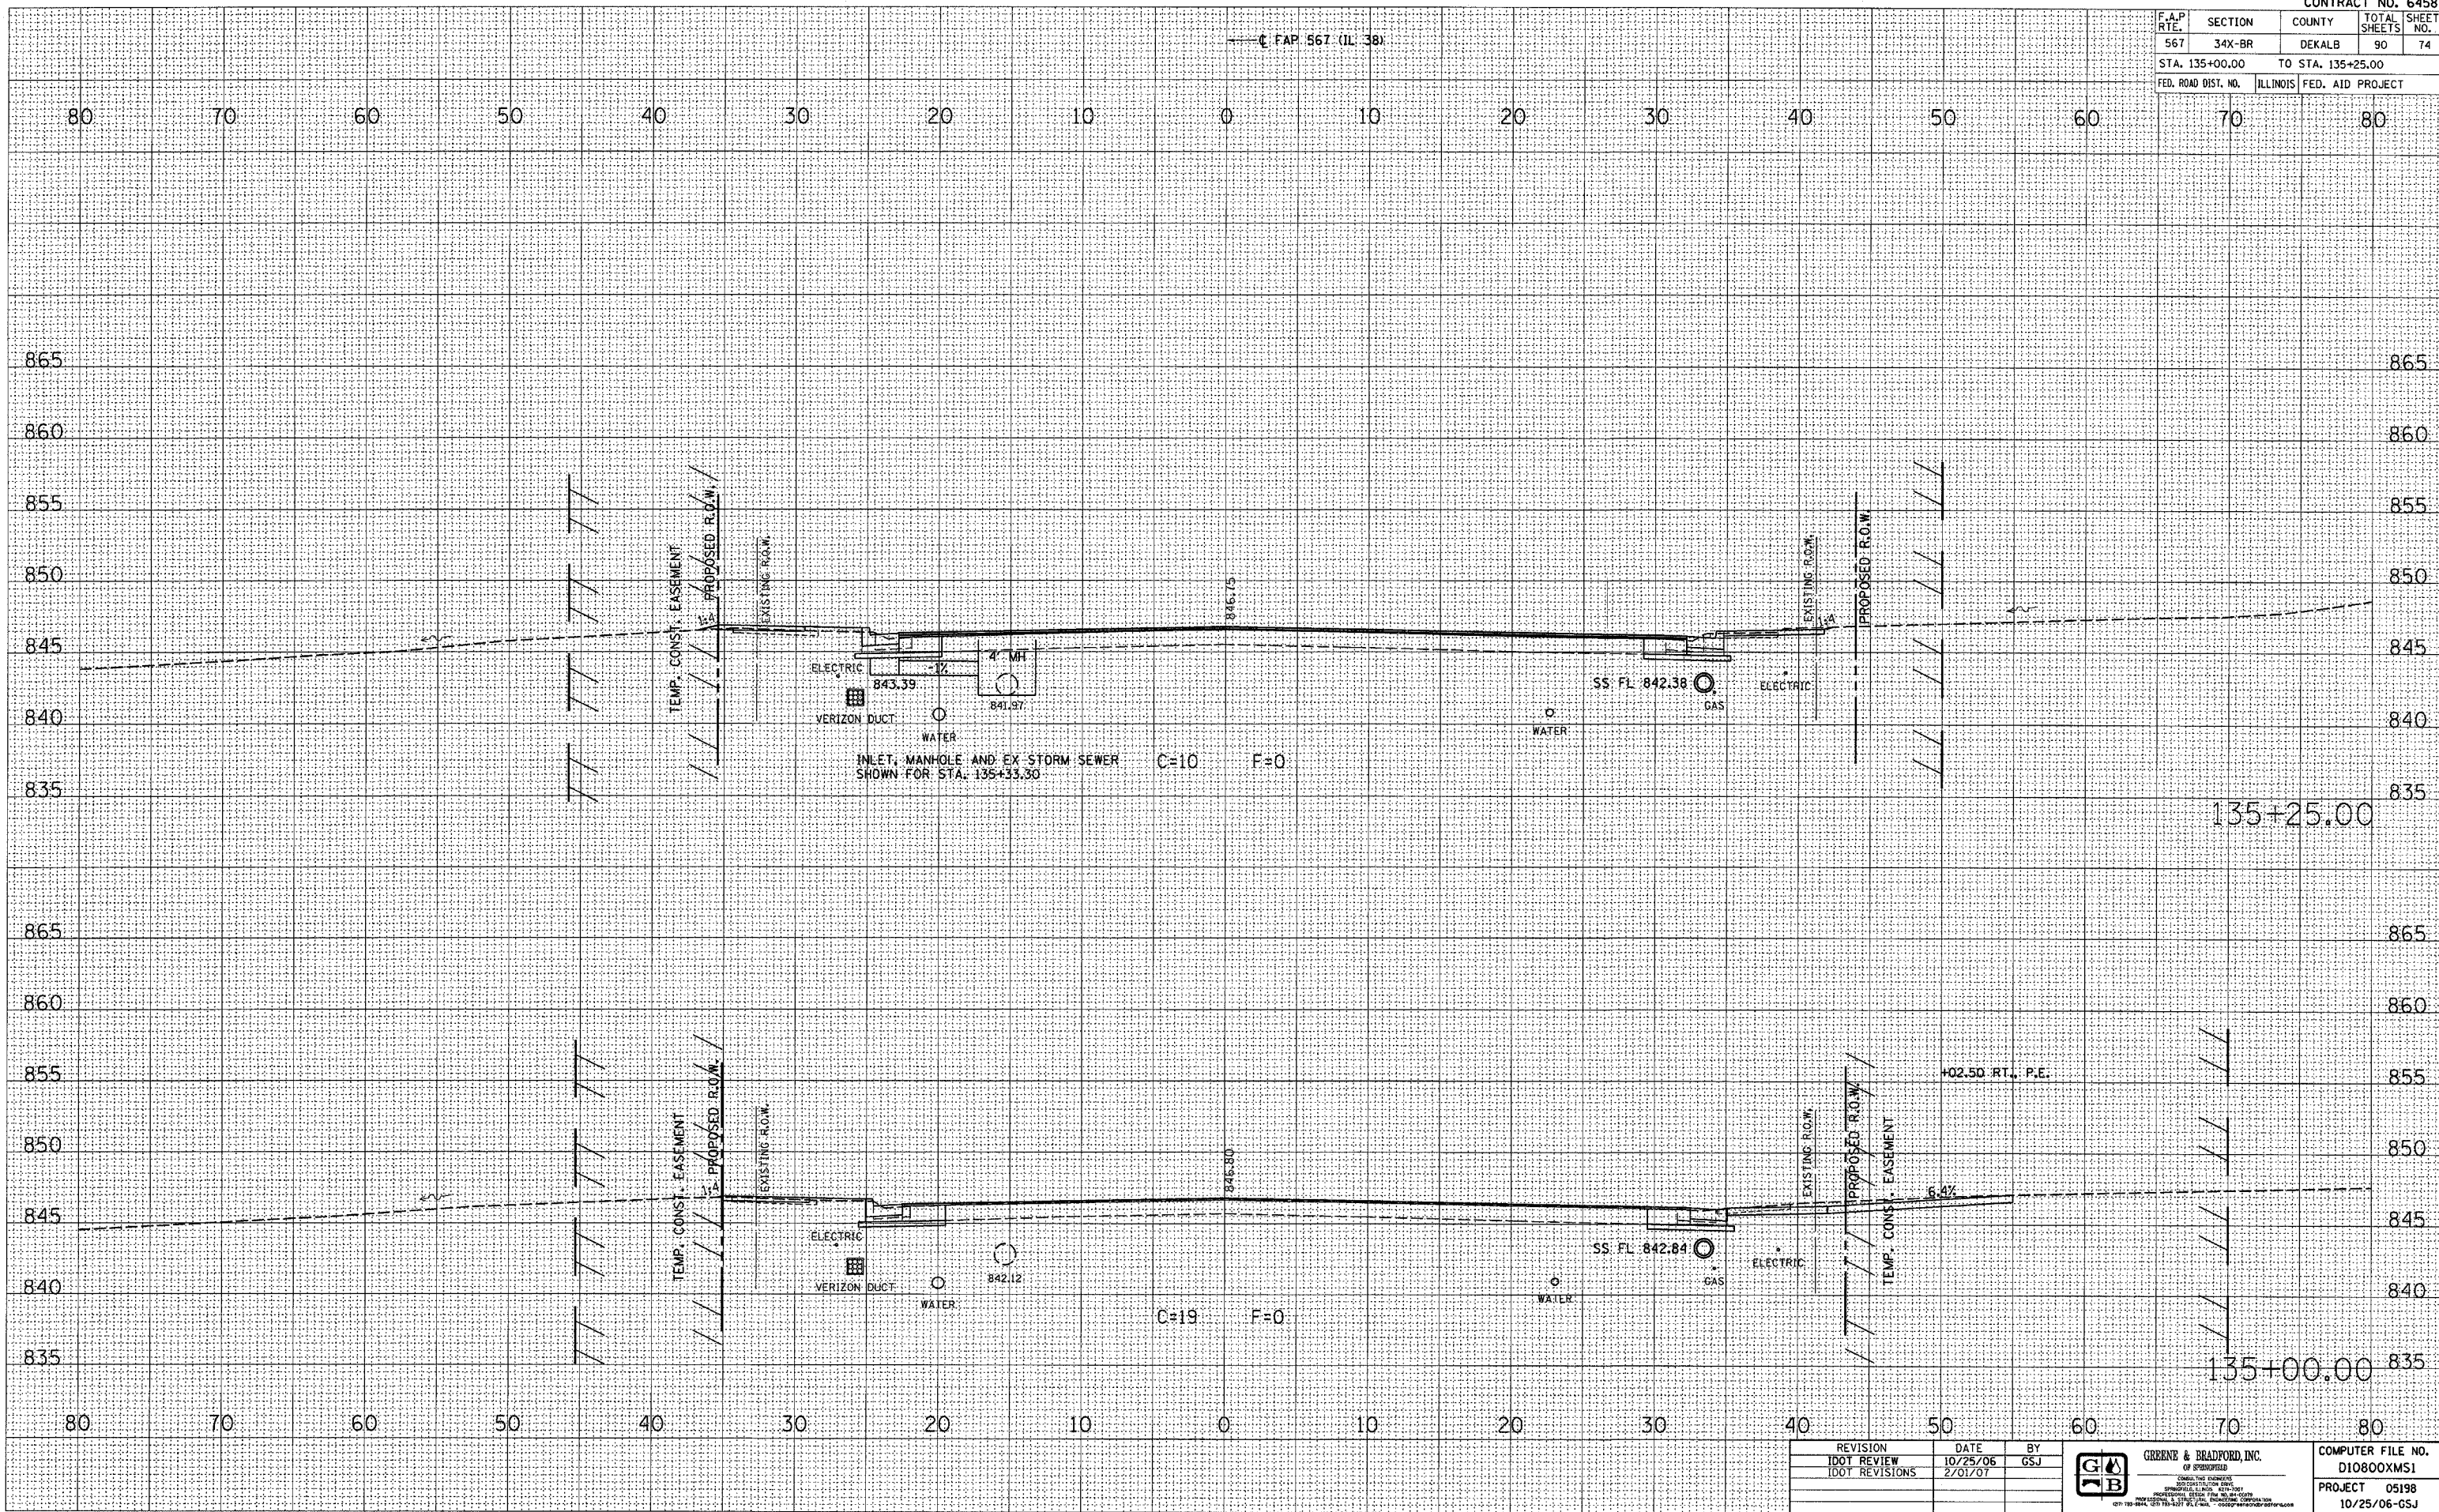

REVISION	DATE	BY
IDOT REVIEW	10/25/06	GSJ
IDOT REVISIONS	2/01/07	

**GREENE & BRADFORD, INC.**  

COMPUTER FILE NO.	D10800XMS1
PROJECT	05198
DATE	10/25/06-GSJ

**CROSS SECTIONS - MAINLINE**