


F.A.P. RTE.	SECTION	COUNTY	TOTAL SHEETS	SHEET NO.
567	34X-BR	DEKALB	90	81
STA. 137+86.00		TO STA. 138+00.00		
FED. ROAD DIST. NO.		ILLINOIS FED. AID PROJECT		

FINAL SURVEY	DATE
SHRIVED	
PLOTTED	
NOTE BOOK	
AREAS CHECKED	
NO.	

ORIGINAL SURVEY	DATE
SHRIVED	
PLOTTED	
NOTE BOOK	
AREAS CHECKED	
NO.	

PLOT DATE = 2/2/2007  
 FILE NAME = 8FILES  
 PLOT SCALE = 8/32=1/4"  
 OPERATOR = BUSERS

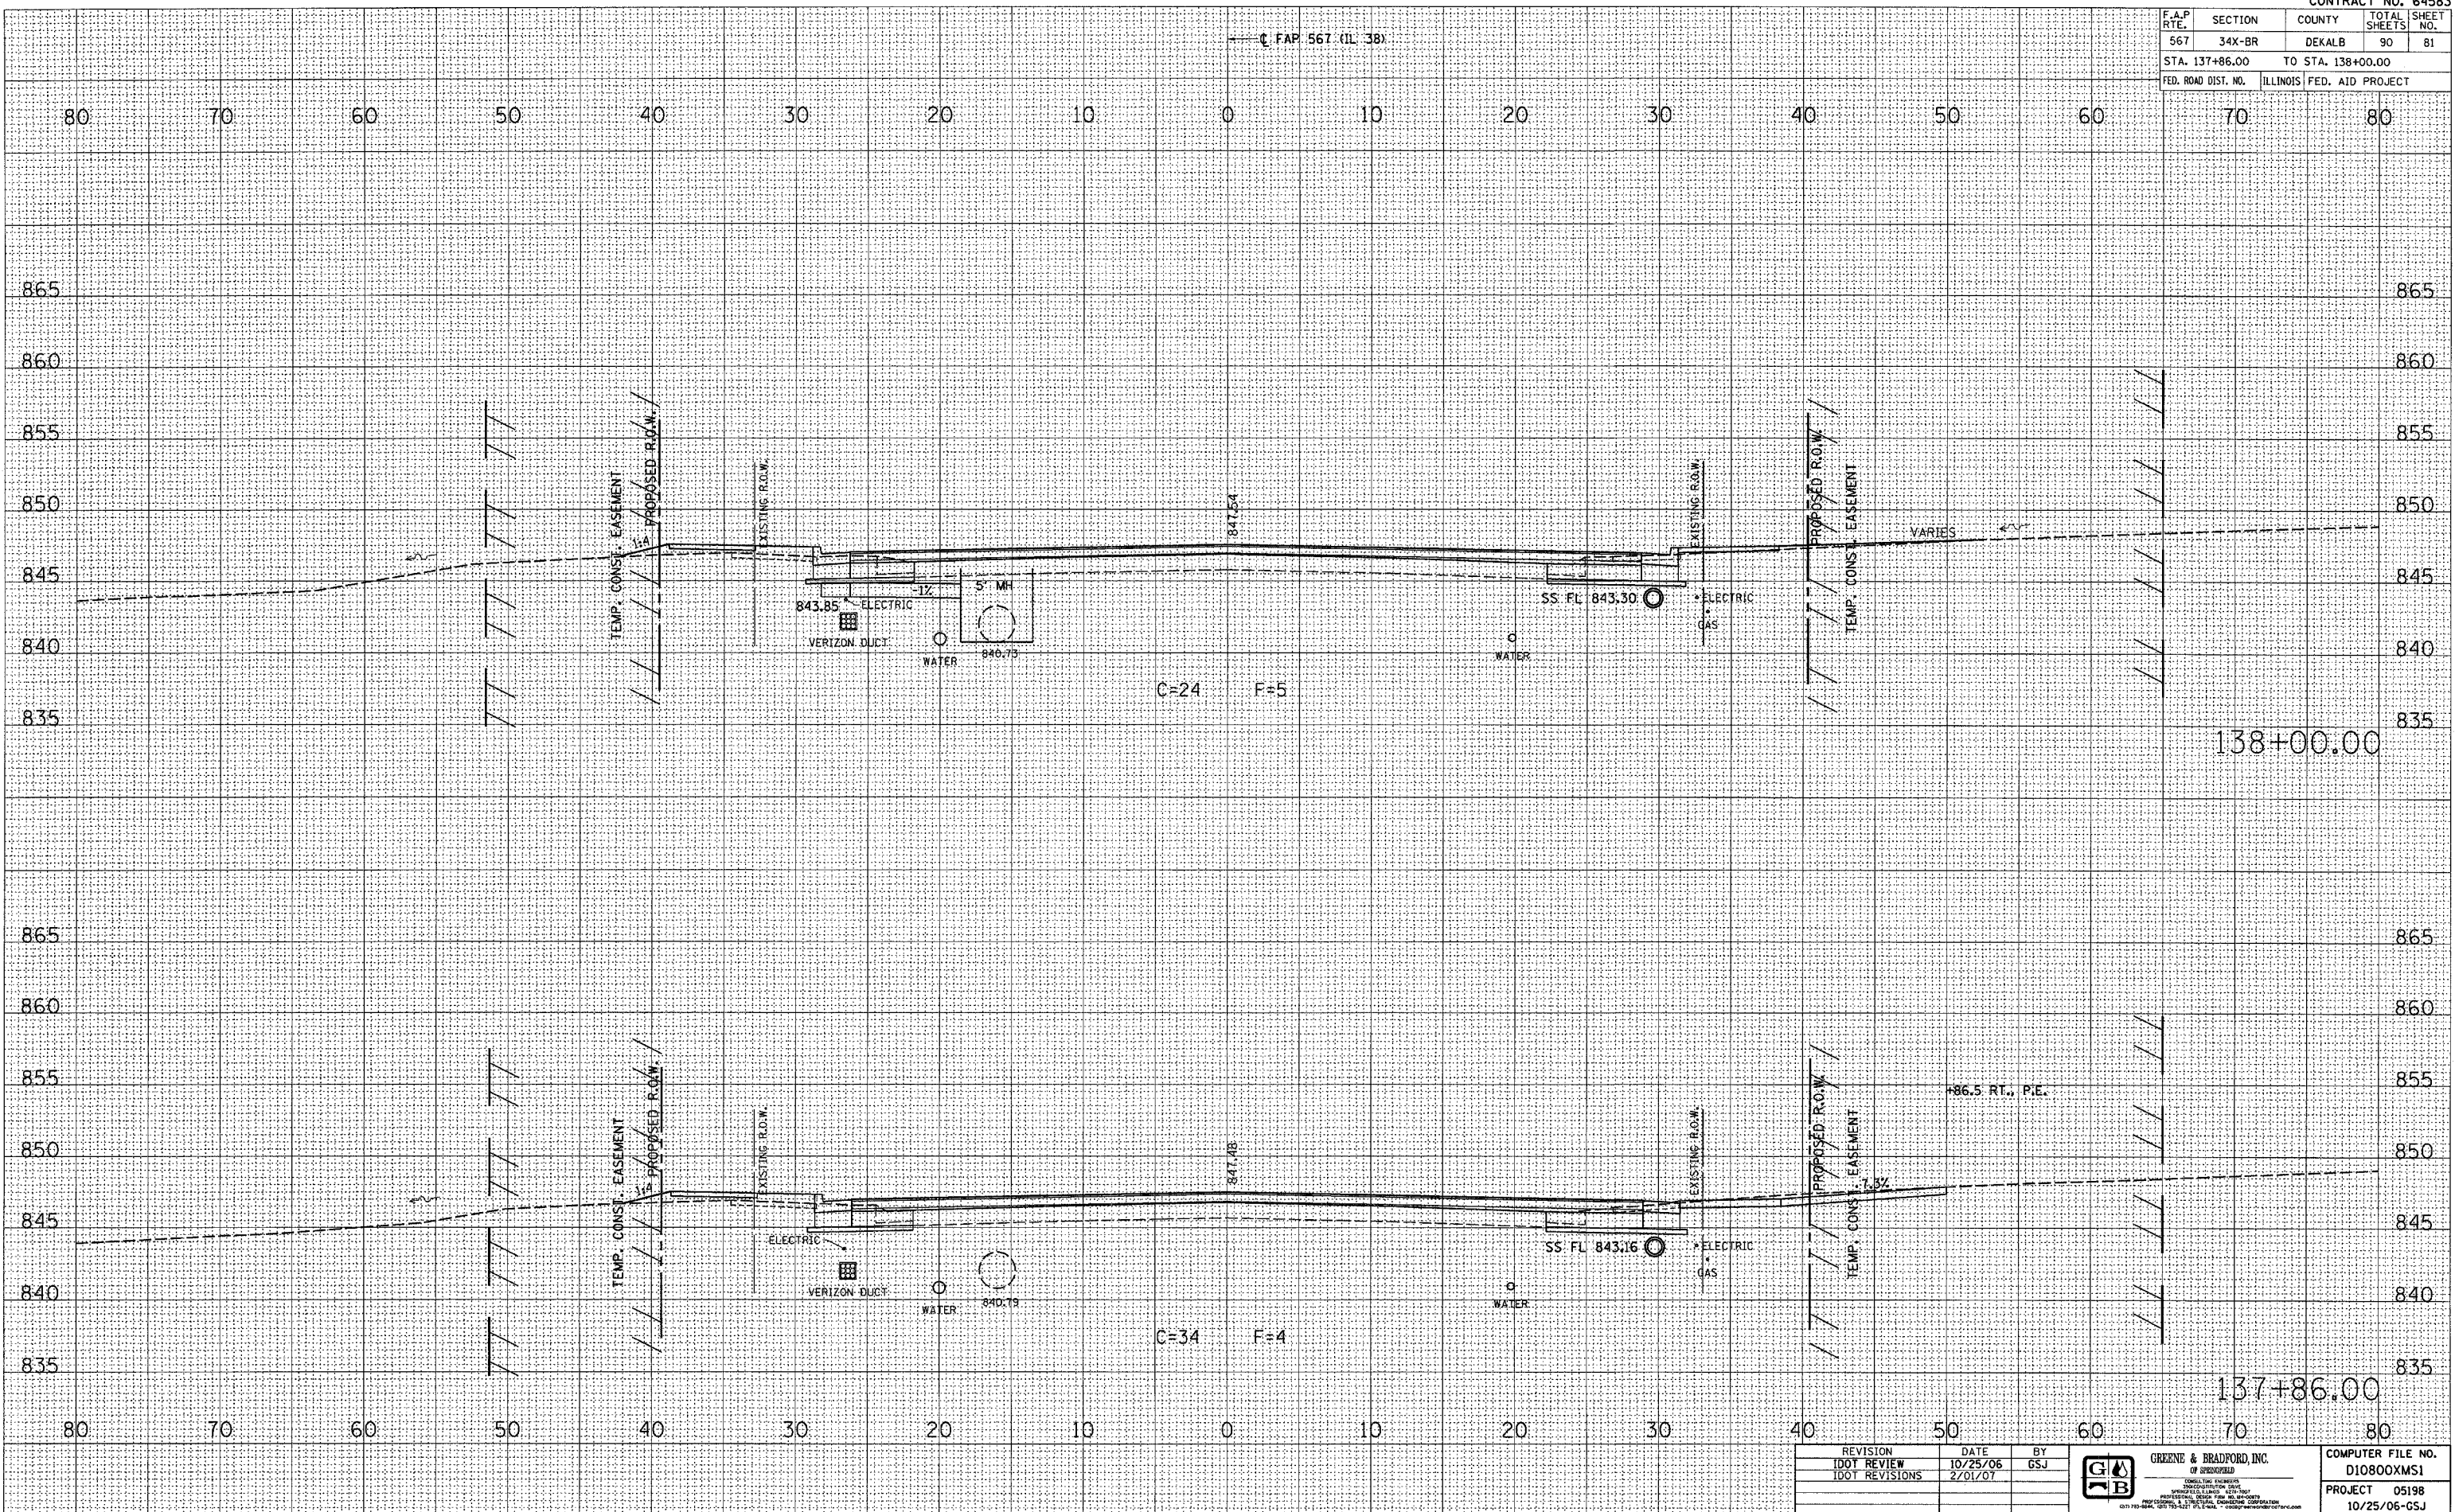

REVISION	DATE	BY
100T REVIEW	10/25/06	GSJ
100T REVISIONS	2/01/07	

**GREENE & BRADFORD, INC.**  
 CONSULTING ENGINEERS  

COMPUTER FILE NO.	D10800XMS1
PROJECT	05198
	10/25/06-GSJ

**CROSS SECTIONS - MAINLINE**