


F.A.P. RTE.	SECTION	COUNTY	TOTAL SHEETS	SHEET NO.
567	34X-BR	DEKALB	90	87
STA. 140+25.00		TO STA. 141+75.00		
FED. ROAD DIST. NO. ILLINOIS FED. AID PROJECT				

FINAL SURVEY	BY	DATE
SURVEYED		
PLOTTED		
NOTE BOOK		
AREAS CHECKED		
NO.		

ORIGINAL SURVEY	BY	DATE
SURVEYED		
PLOTTED		
NOTE BOOK		
AREAS CHECKED		
NO.		

PLOT DATE = 2/2/2007  
 FILE NAME = 64583  
 SCALE = 1"=40'  
 REFERENCE OPERATOR = 415818

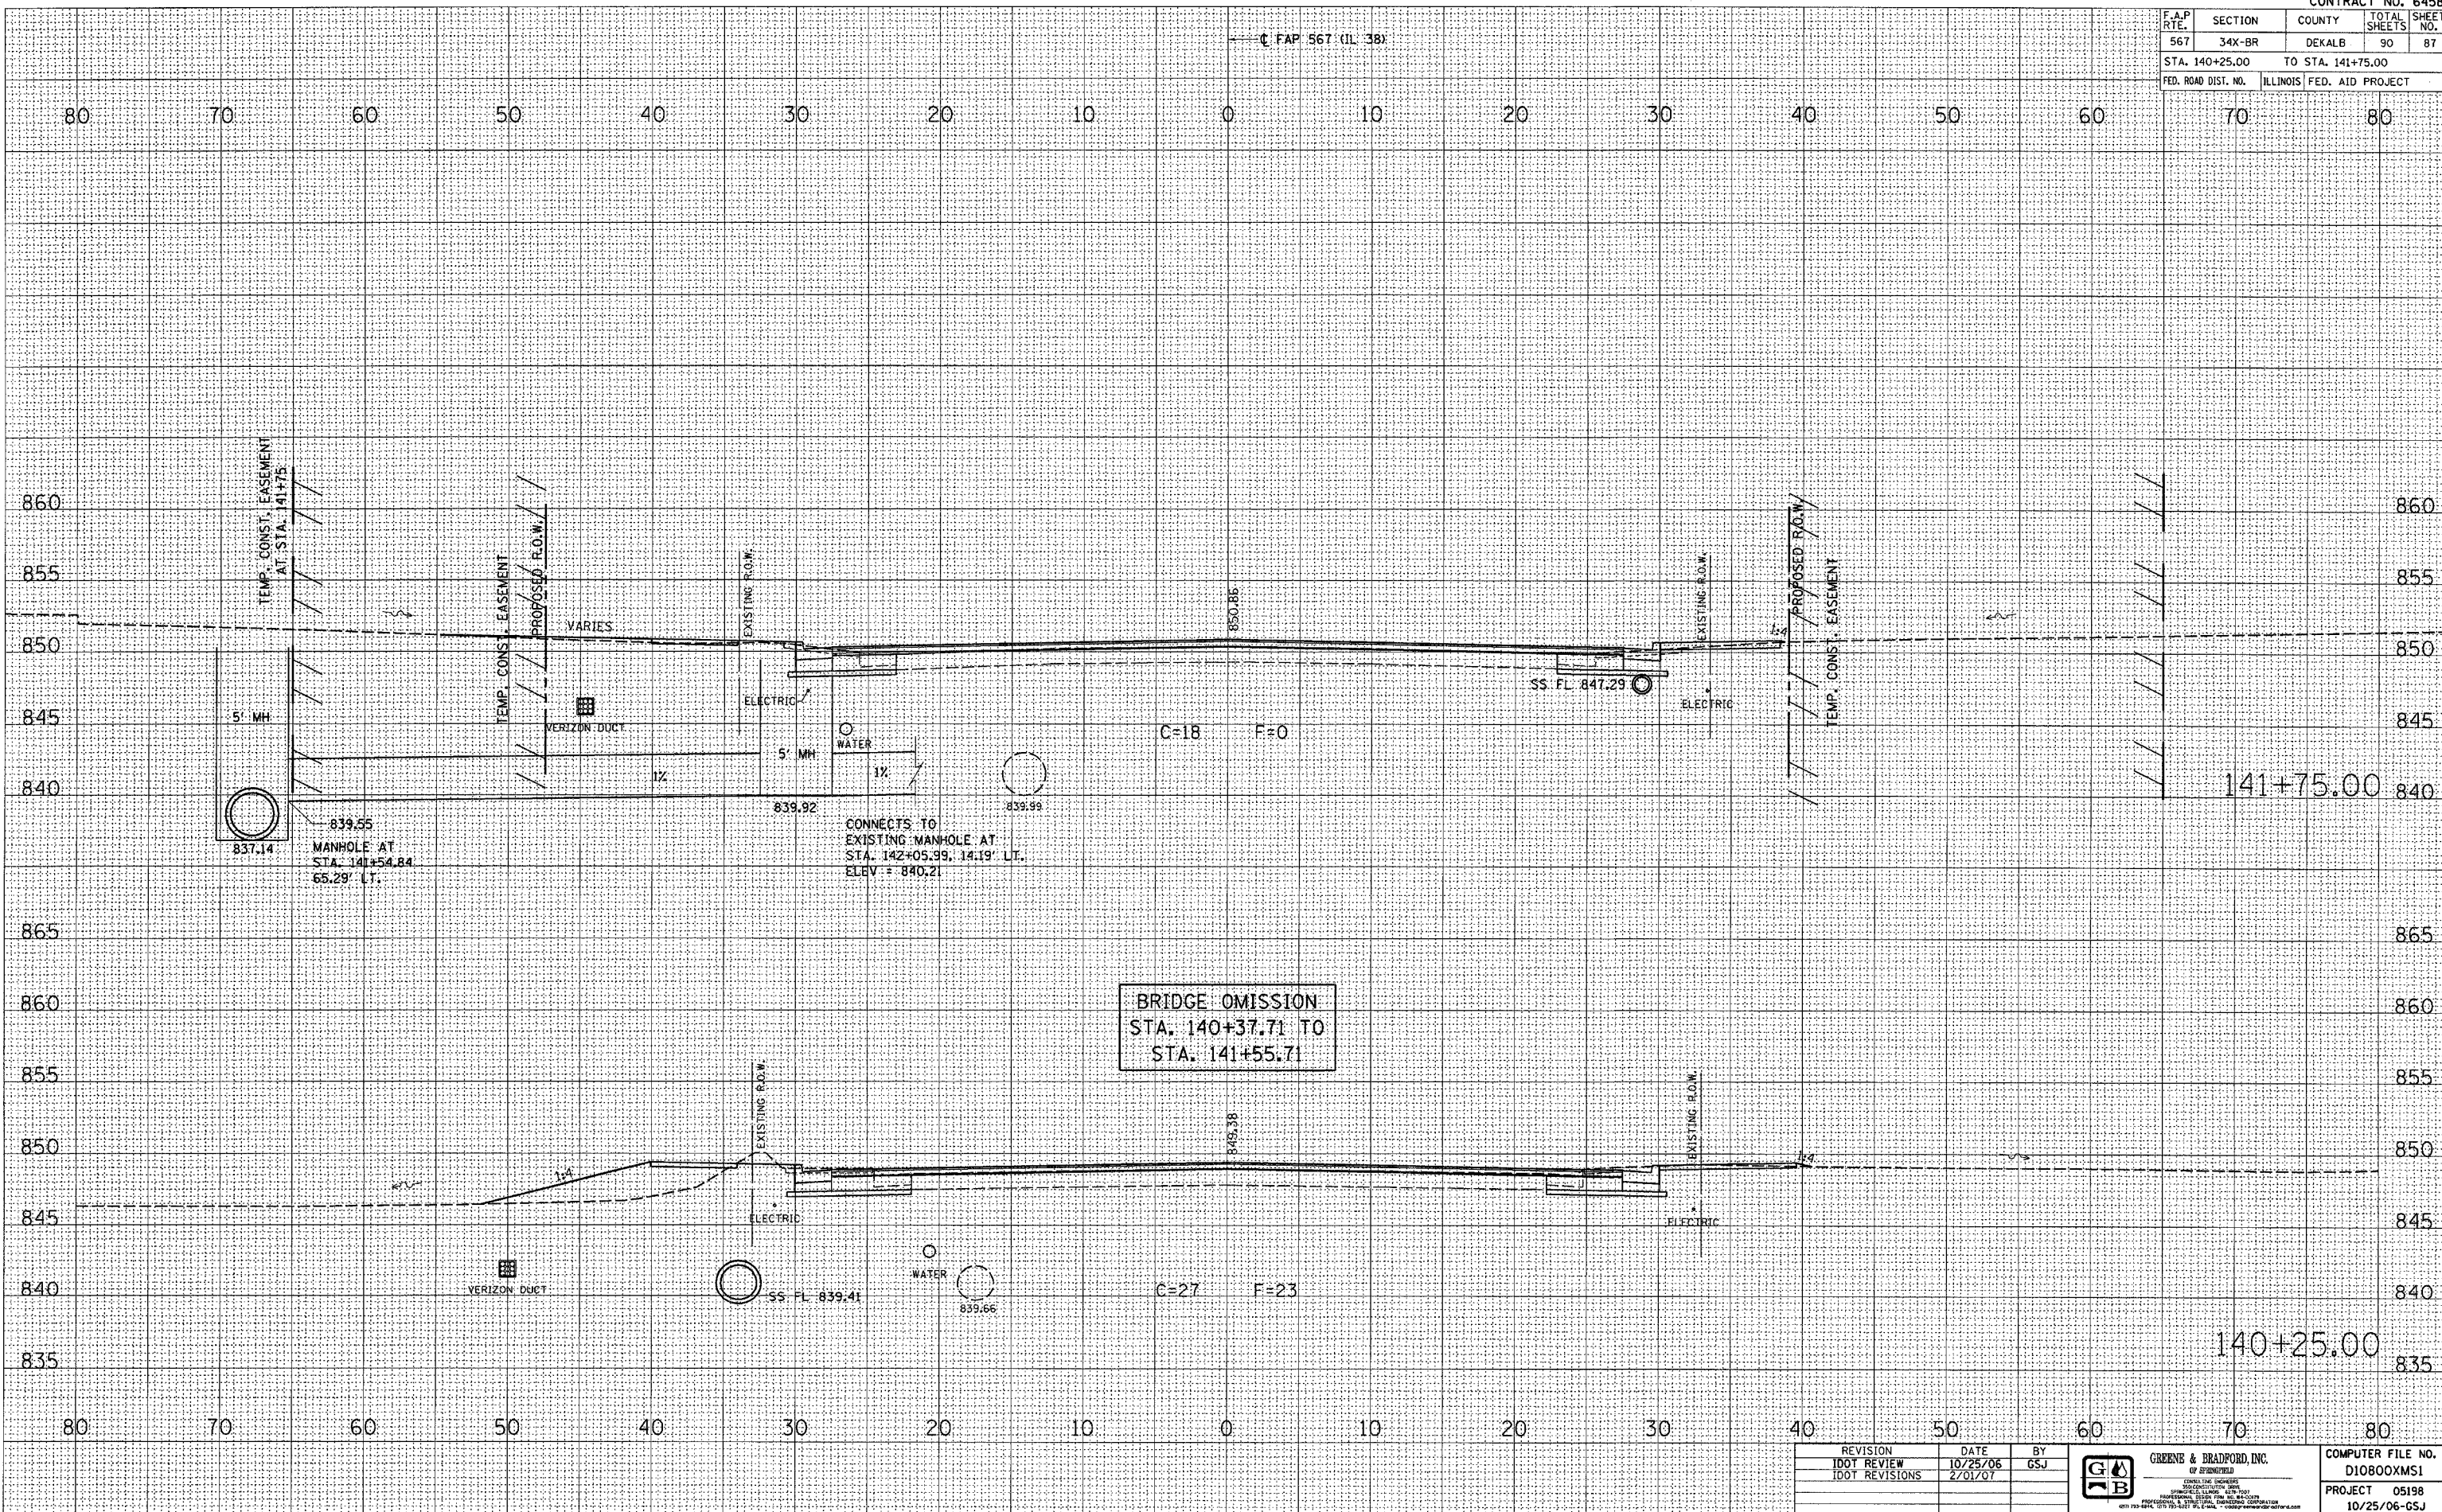

REVISION	DATE	BY
100T REVIEW	10/25/06	GSJ
100T REVISIONS	2/01/07	

 CONSULTING ENGINEERS  

COMPUTER FILE NO.	D10800XMS1
PROJECT	05198
	10/25/06-GSJ

**CROSS SECTIONS - MAINLINE**