


CONTRACT NO. 70547				
F.A.I. RTE.	SECTION	COUNTY	TOTAL SHEETS	SHEET NO.
57		**	151	55
STA. 468+50 TO STA. 469+50				
FED. ROAD DIST. NO. ILLINOIS FED. AID PROJECT				
* DS CABLE GUARD 200T-2				
** CHAMPAIGN, DEWITT & DOUGLAS				

DATE	
BY	
SURVEYED	
PLOTTED	
TEMPLATE	
AREAS CHECKED	
NO.	

DATE	
BY	
SURVEYED	
PLOTTED	
TEMPLATE	
AREAS CHECKED	
NO.	

PLOT DATE 10/28/2006
 FILE NAME m:\projects\70547\70547.dwg
 PLOT SCALE 1/8" = 1'-0"
 USER NAME phillips

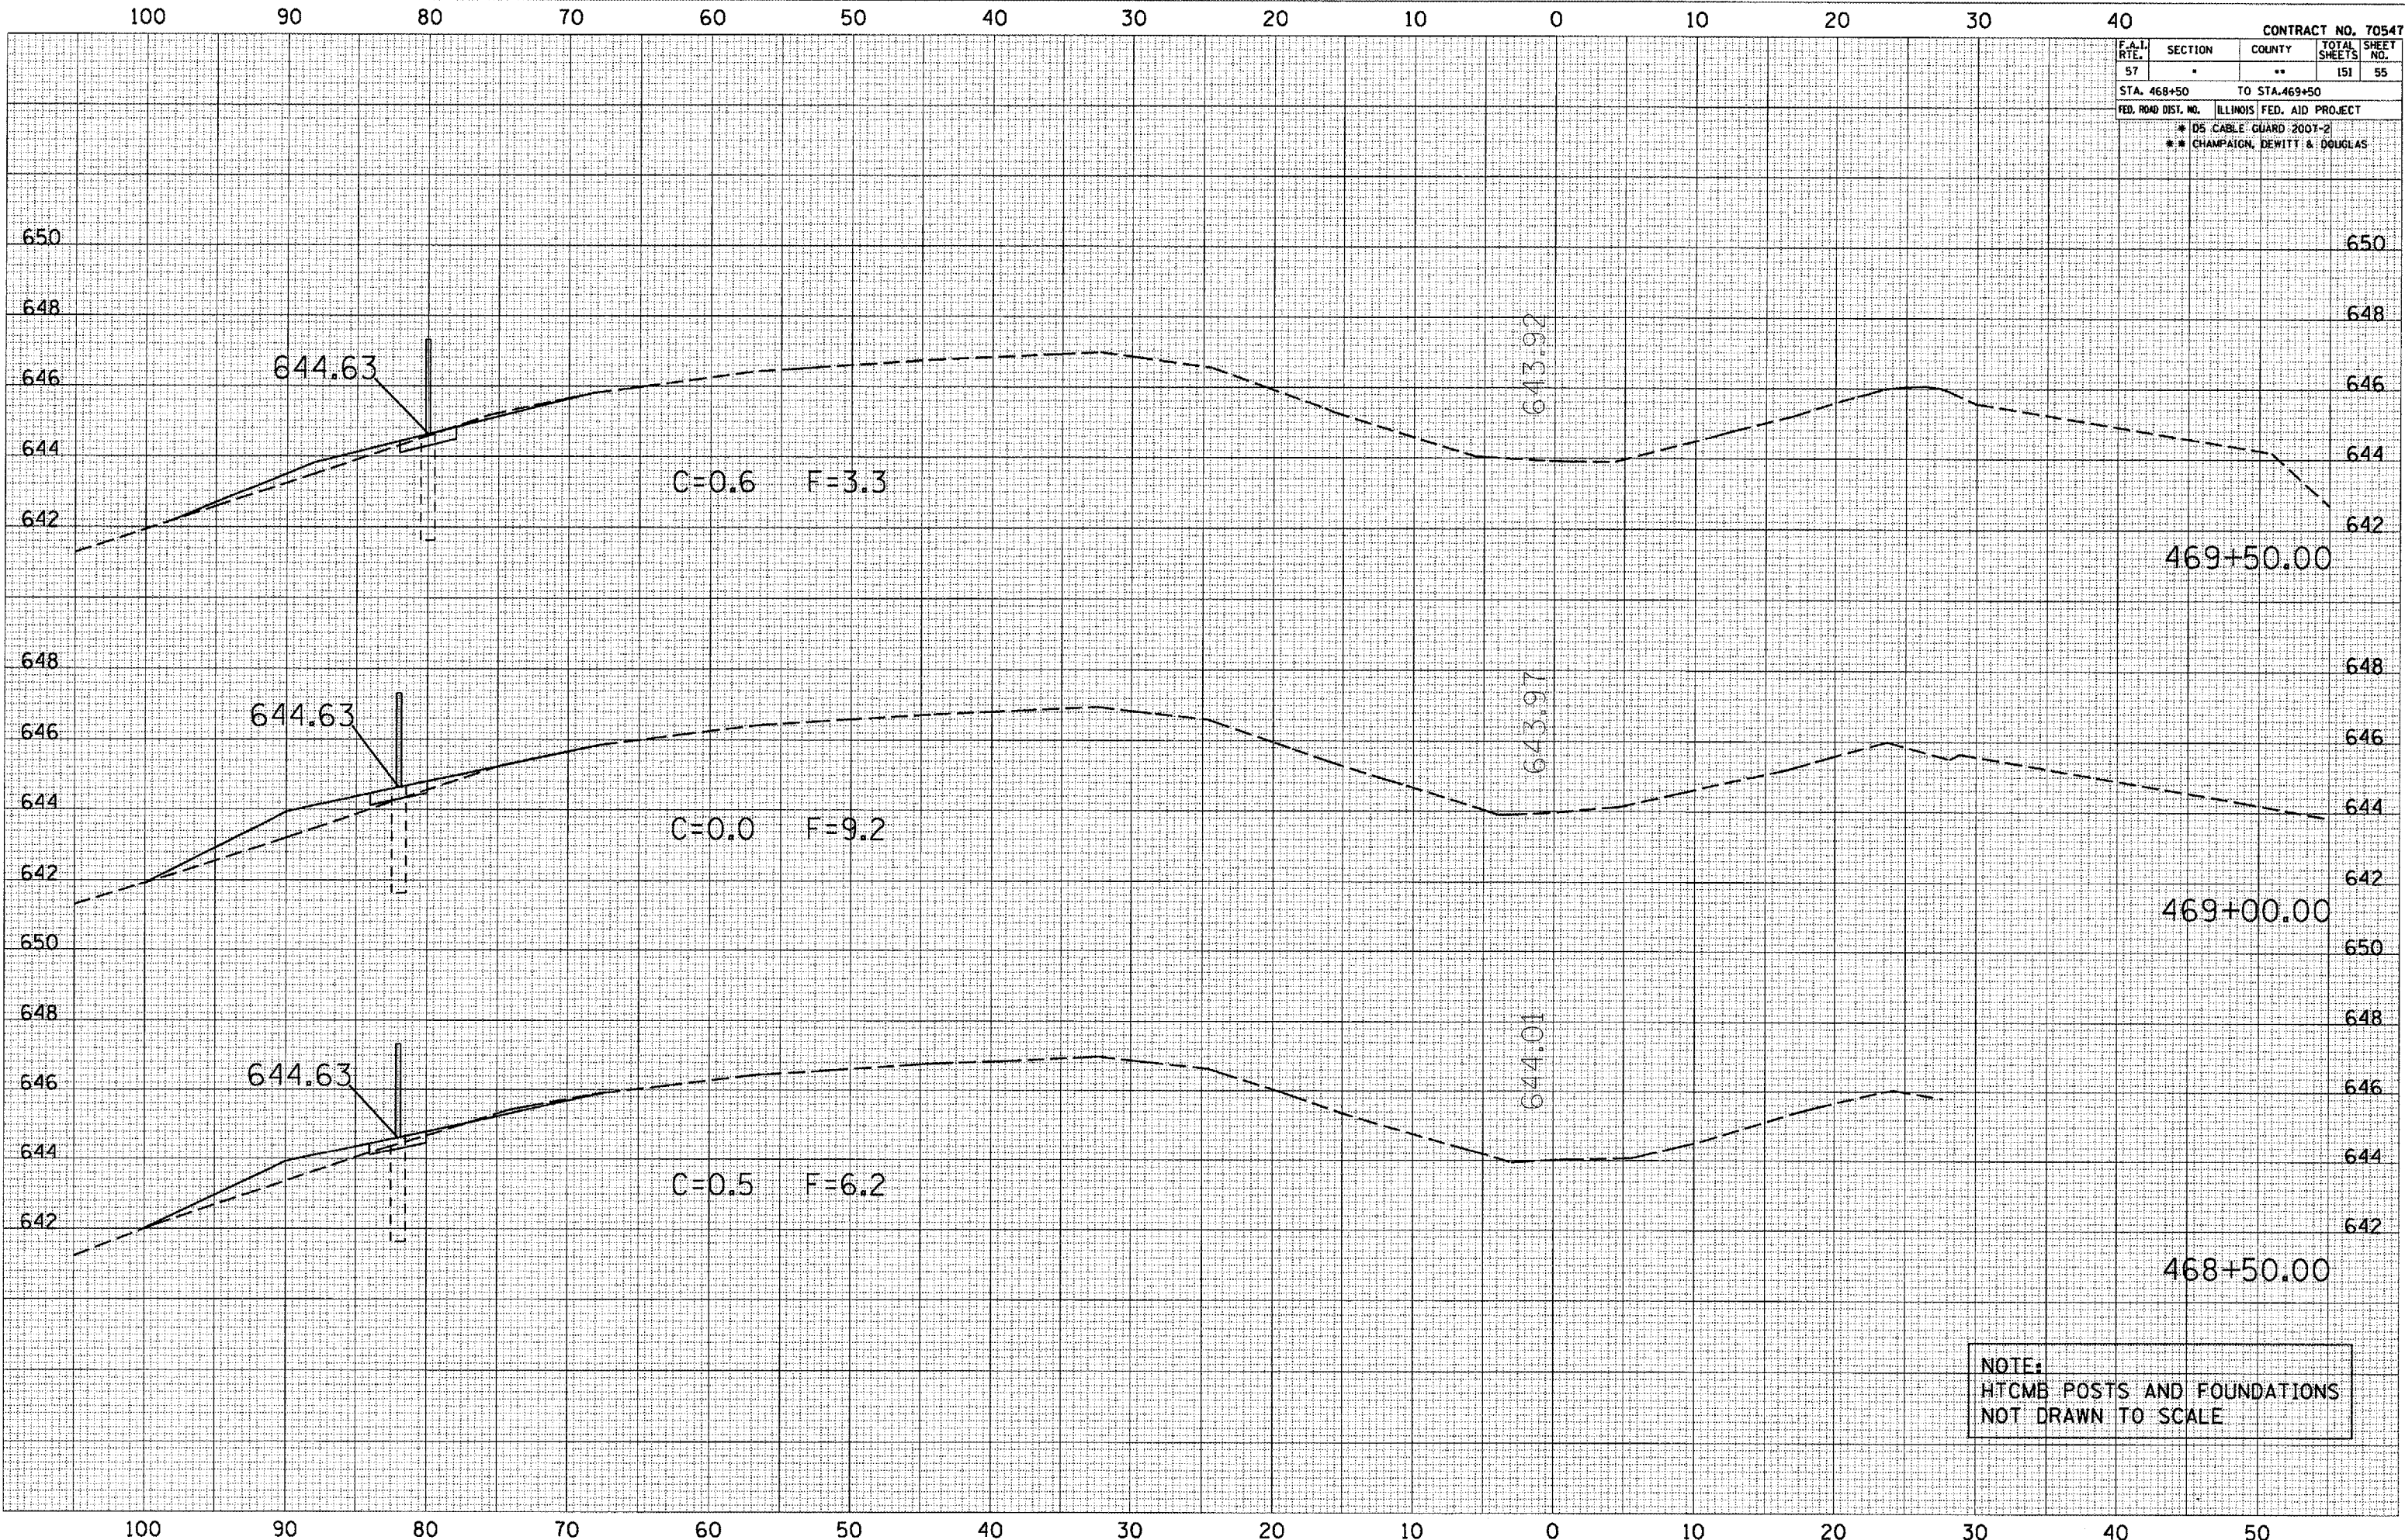

NOTE:
 HTCMB POSTS AND FOUNDATIONS
 NOT DRAWN TO SCALE