


| F.A.I. R.T.E. | SECTION | COUNTY | TOTAL SHEETS | SHEET NO. |
|---|---------|--------|--------------|-----------|
| 57 | * | ** | 151 | 61 |
| STA. 479+50 TO STA. 481+00 | | | | |
| FED. ROAD DIST. NO. ILLINOIS FED. AID PROJECT | | | | |
| * 105 CABLE GUARD 2007-2 | | | | |
| ** CHAMPAGNE, DEWITT & DOUGLAS | | | | |

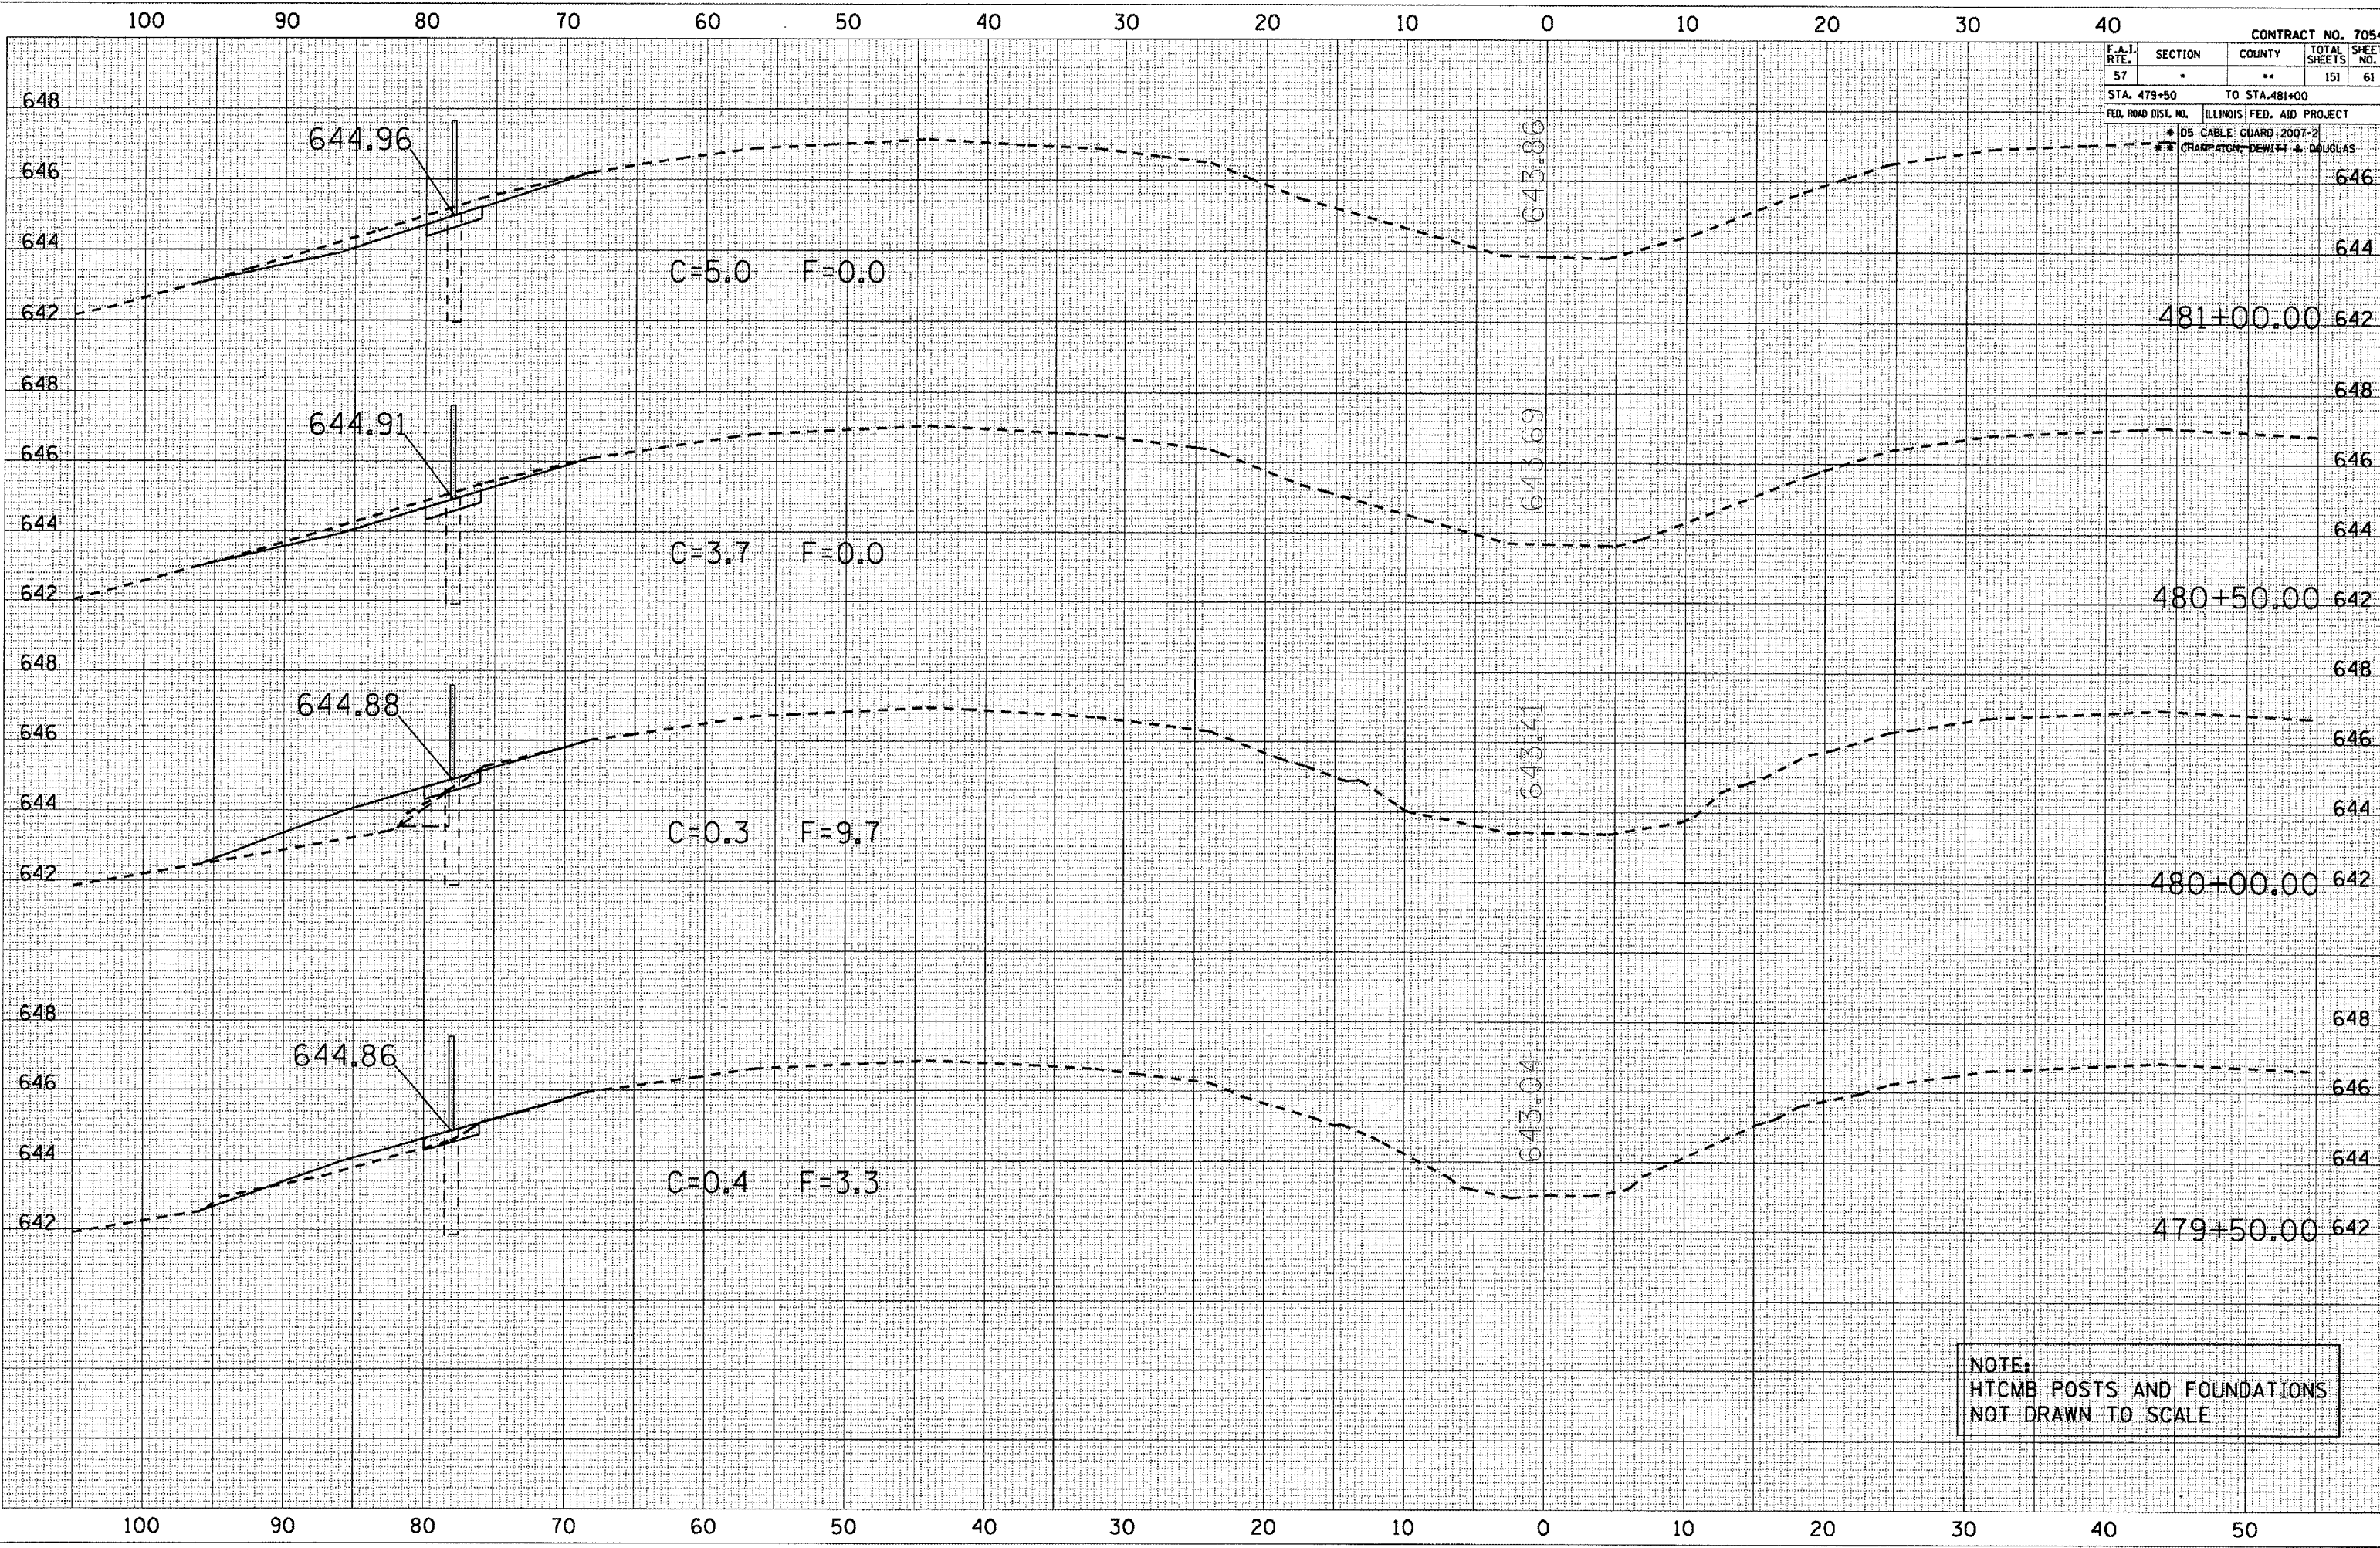

NOTE:
HTCMB POSTS AND FOUNDATIONS
NOT DRAWN TO SCALE

DATE: _____
BY: _____
SURVEYED: _____
PLOTTED: _____
NOTE BOOK: _____
AREAS CHECKED: _____

DATE: _____
BY: _____
SURVEYED: _____
PLOTTED: _____
NOTE BOOK: _____
AREAS CHECKED: _____

PLOT DATE: 10/20/2006
FILE NAME: c:\projects\70547\70547.dwg
PLOT SCALE: 1/8" = 1'-0"
USER NAME: philip