


| F.A.I. RTE.                                   | SECTION | COUNTY         | TOTAL SHEETS | SHEET NO. |
|---|---------|----------------|--------------|-----------|
| 57  | "       | **             | 151          | 65        |
| STA. 485+50                                   |         | TO STA. 486+50 |              |           |
| FED. ROAD DIST. NO. ILLINOIS FED. AID PROJECT |         |                |              |           |
| * DS CABLE GUARD 2007-2                       |         |                |              |           |
| ** CHAMPAIGN, DEWITT & DOUGLAS                |         |                |              |           |

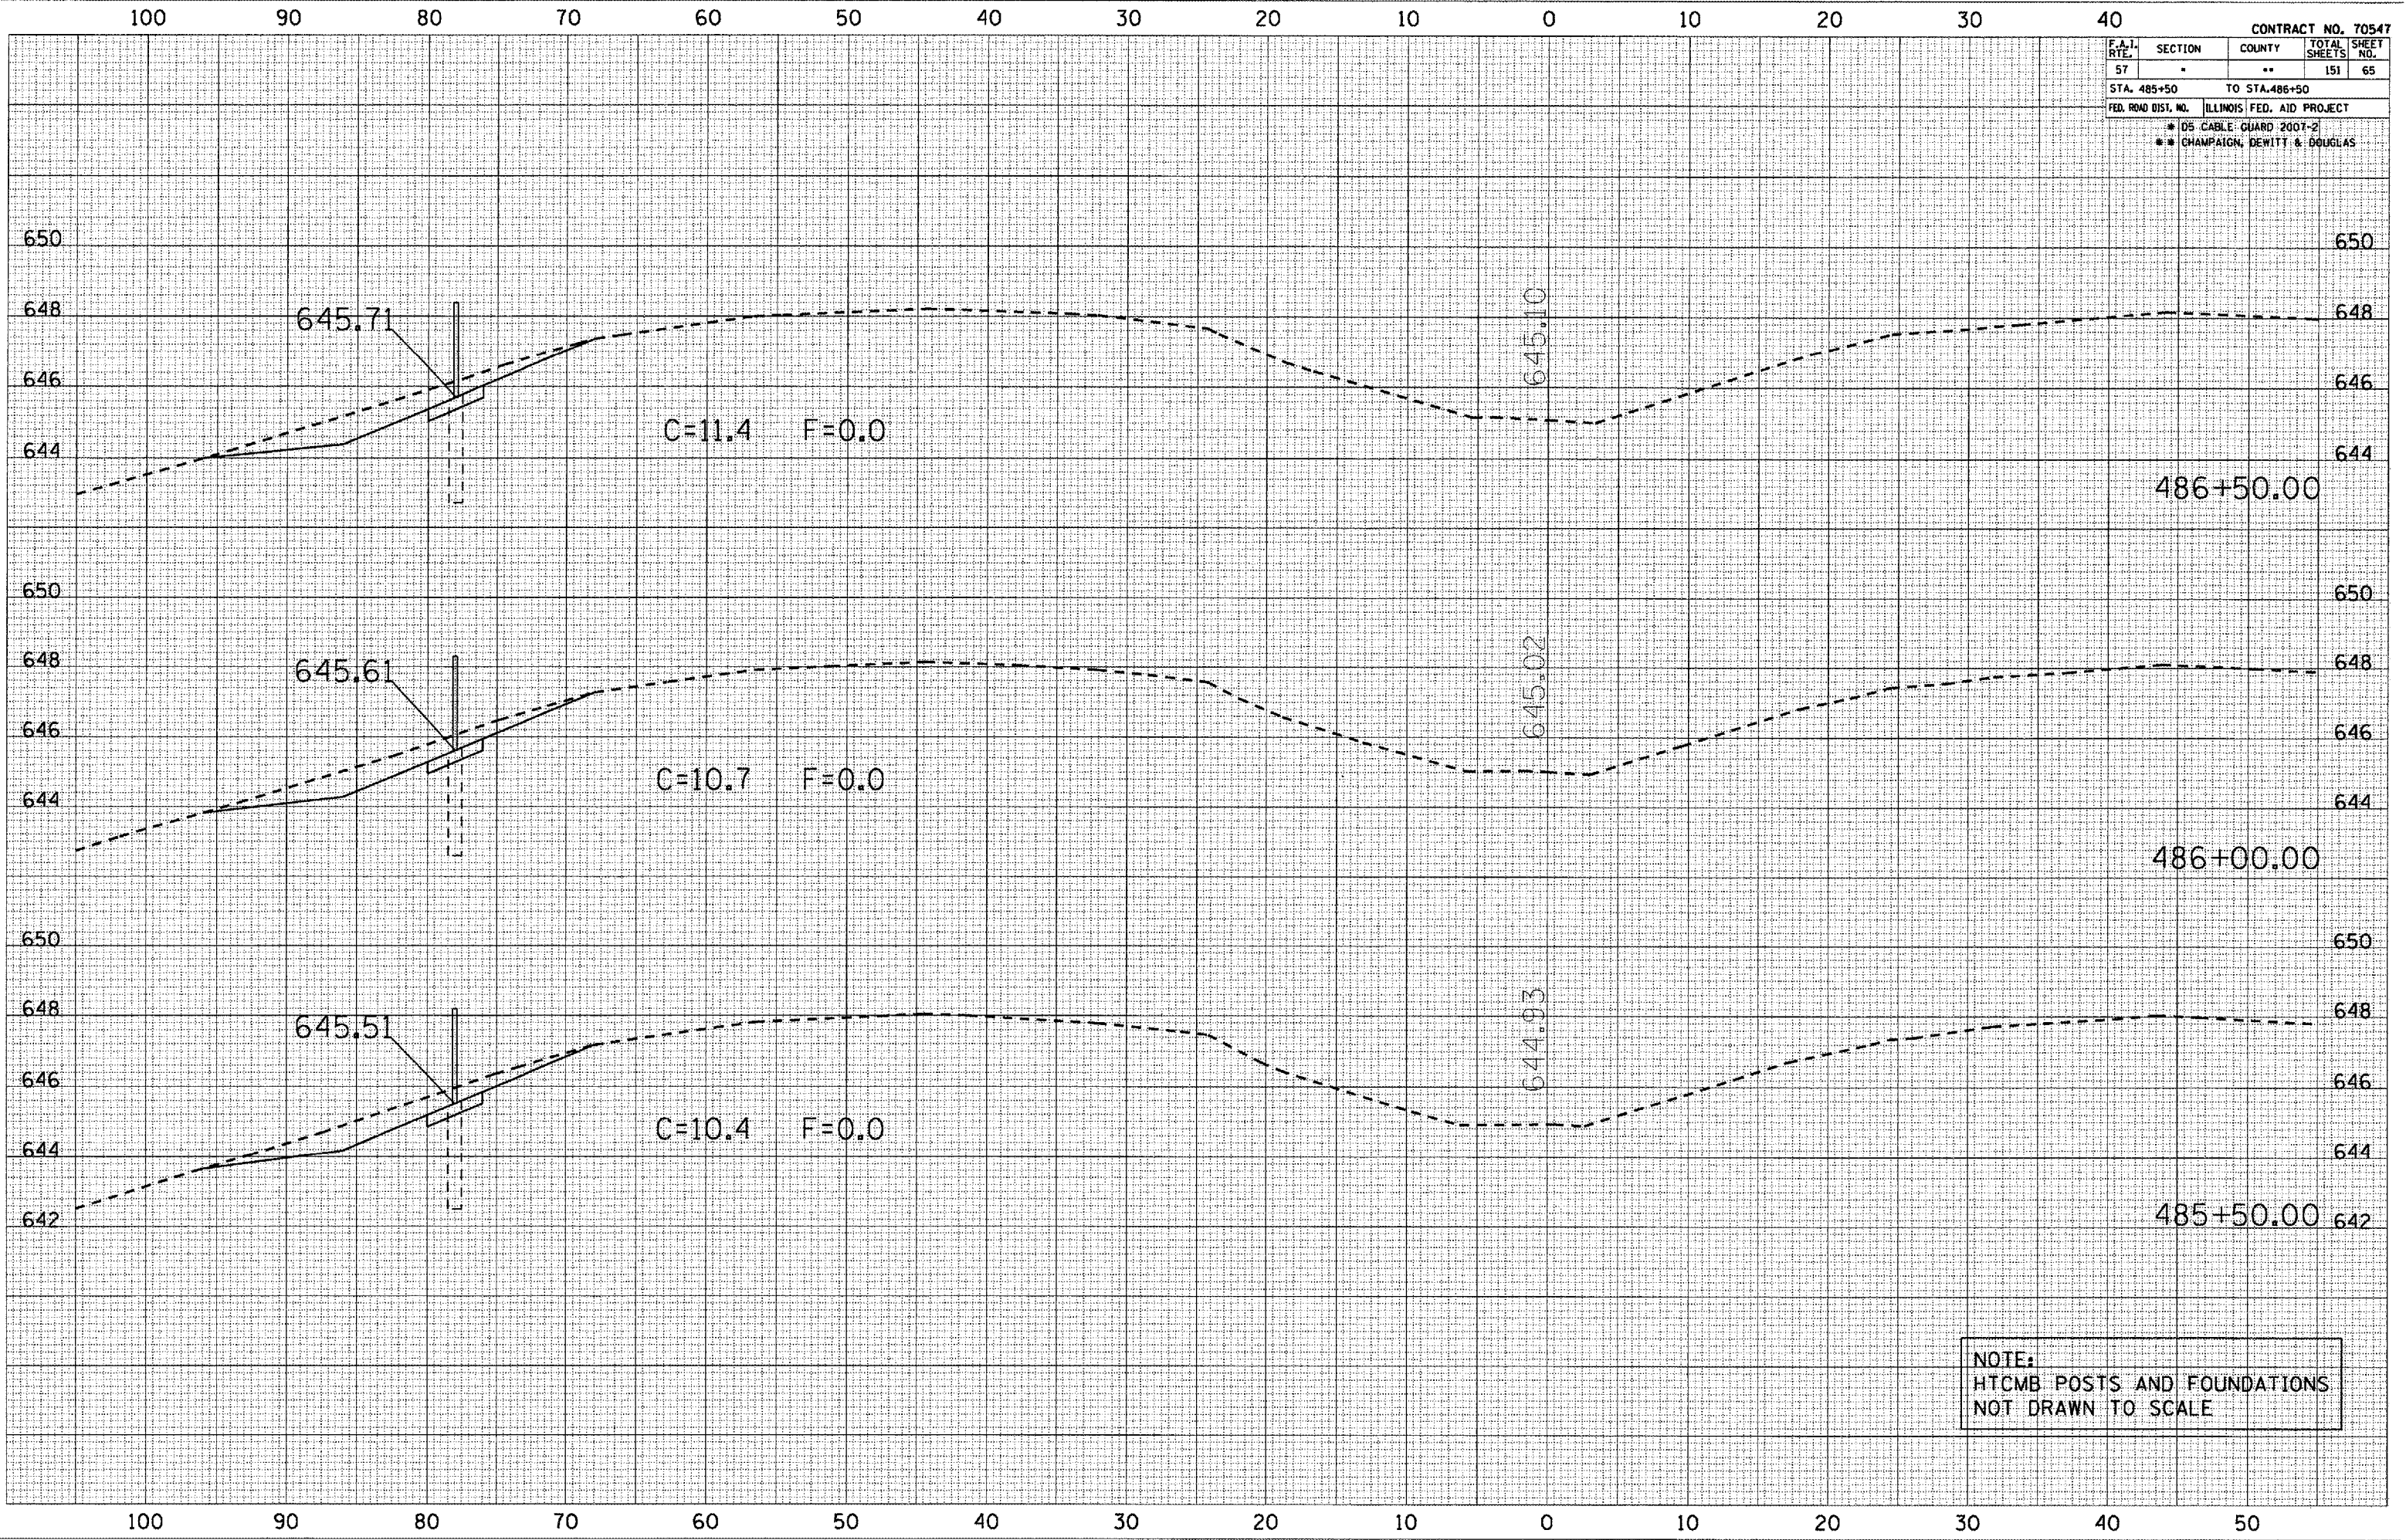

| BY | DATE |
|----|------|
|    |      |

| FINAL SURVEY | SURVEYED | PLOTTED | TEMPLATE | AREAS CHECKED |
|--------------|----------|---------|----------|---------------|
|              |          |         |          |               |

| BY | DATE |
|----|------|
|    |      |

| ORIGINAL SURVEY | SURVEYED | PLOTTED | TEMPLATE | AREAS CHECKED |
|-----------------|----------|---------|----------|---------------|
|                 |          |         |          |               |

PLOT DATE: 10/20/2006  
 PLOT SCALE: 1"=40'  
 USER NAME: phillips

NOTE:  
 HTCMB POSTS AND FOUNDATIONS  
 NOT DRAWN TO SCALE