


CONTRACT NO. 70547				
F.A.I. RTE.	SECTION	COUNTY	TOTAL SHEETS	SHEET NO.
57	.	**	151	72
STA. 495+00 TO STA. 495+50				
FED. ROAD DIST. NO. ILLINOIS FED. AID PROJECT				
* 105 CABLE GUARD 2007-2				
** CHAMPAIGN, DEWITT & DOUGLAS				

DATE	
BY	
NO.	
FINAL SURVEY	
PLOTTED	
REPLATE	
AREAS CHECKED	

DATE	
BY	
NO.	
ORIGINAL SURVEY	
PLOTTED	
REPLATE	
AREAS CHECKED	

PLOT DATE: 10/30/2006
 FILE NAME: \\s:\projects\70547\70547.dwg
 PLOT SCALE: 1/8" = 1'-0"
 USER NAME: phillips

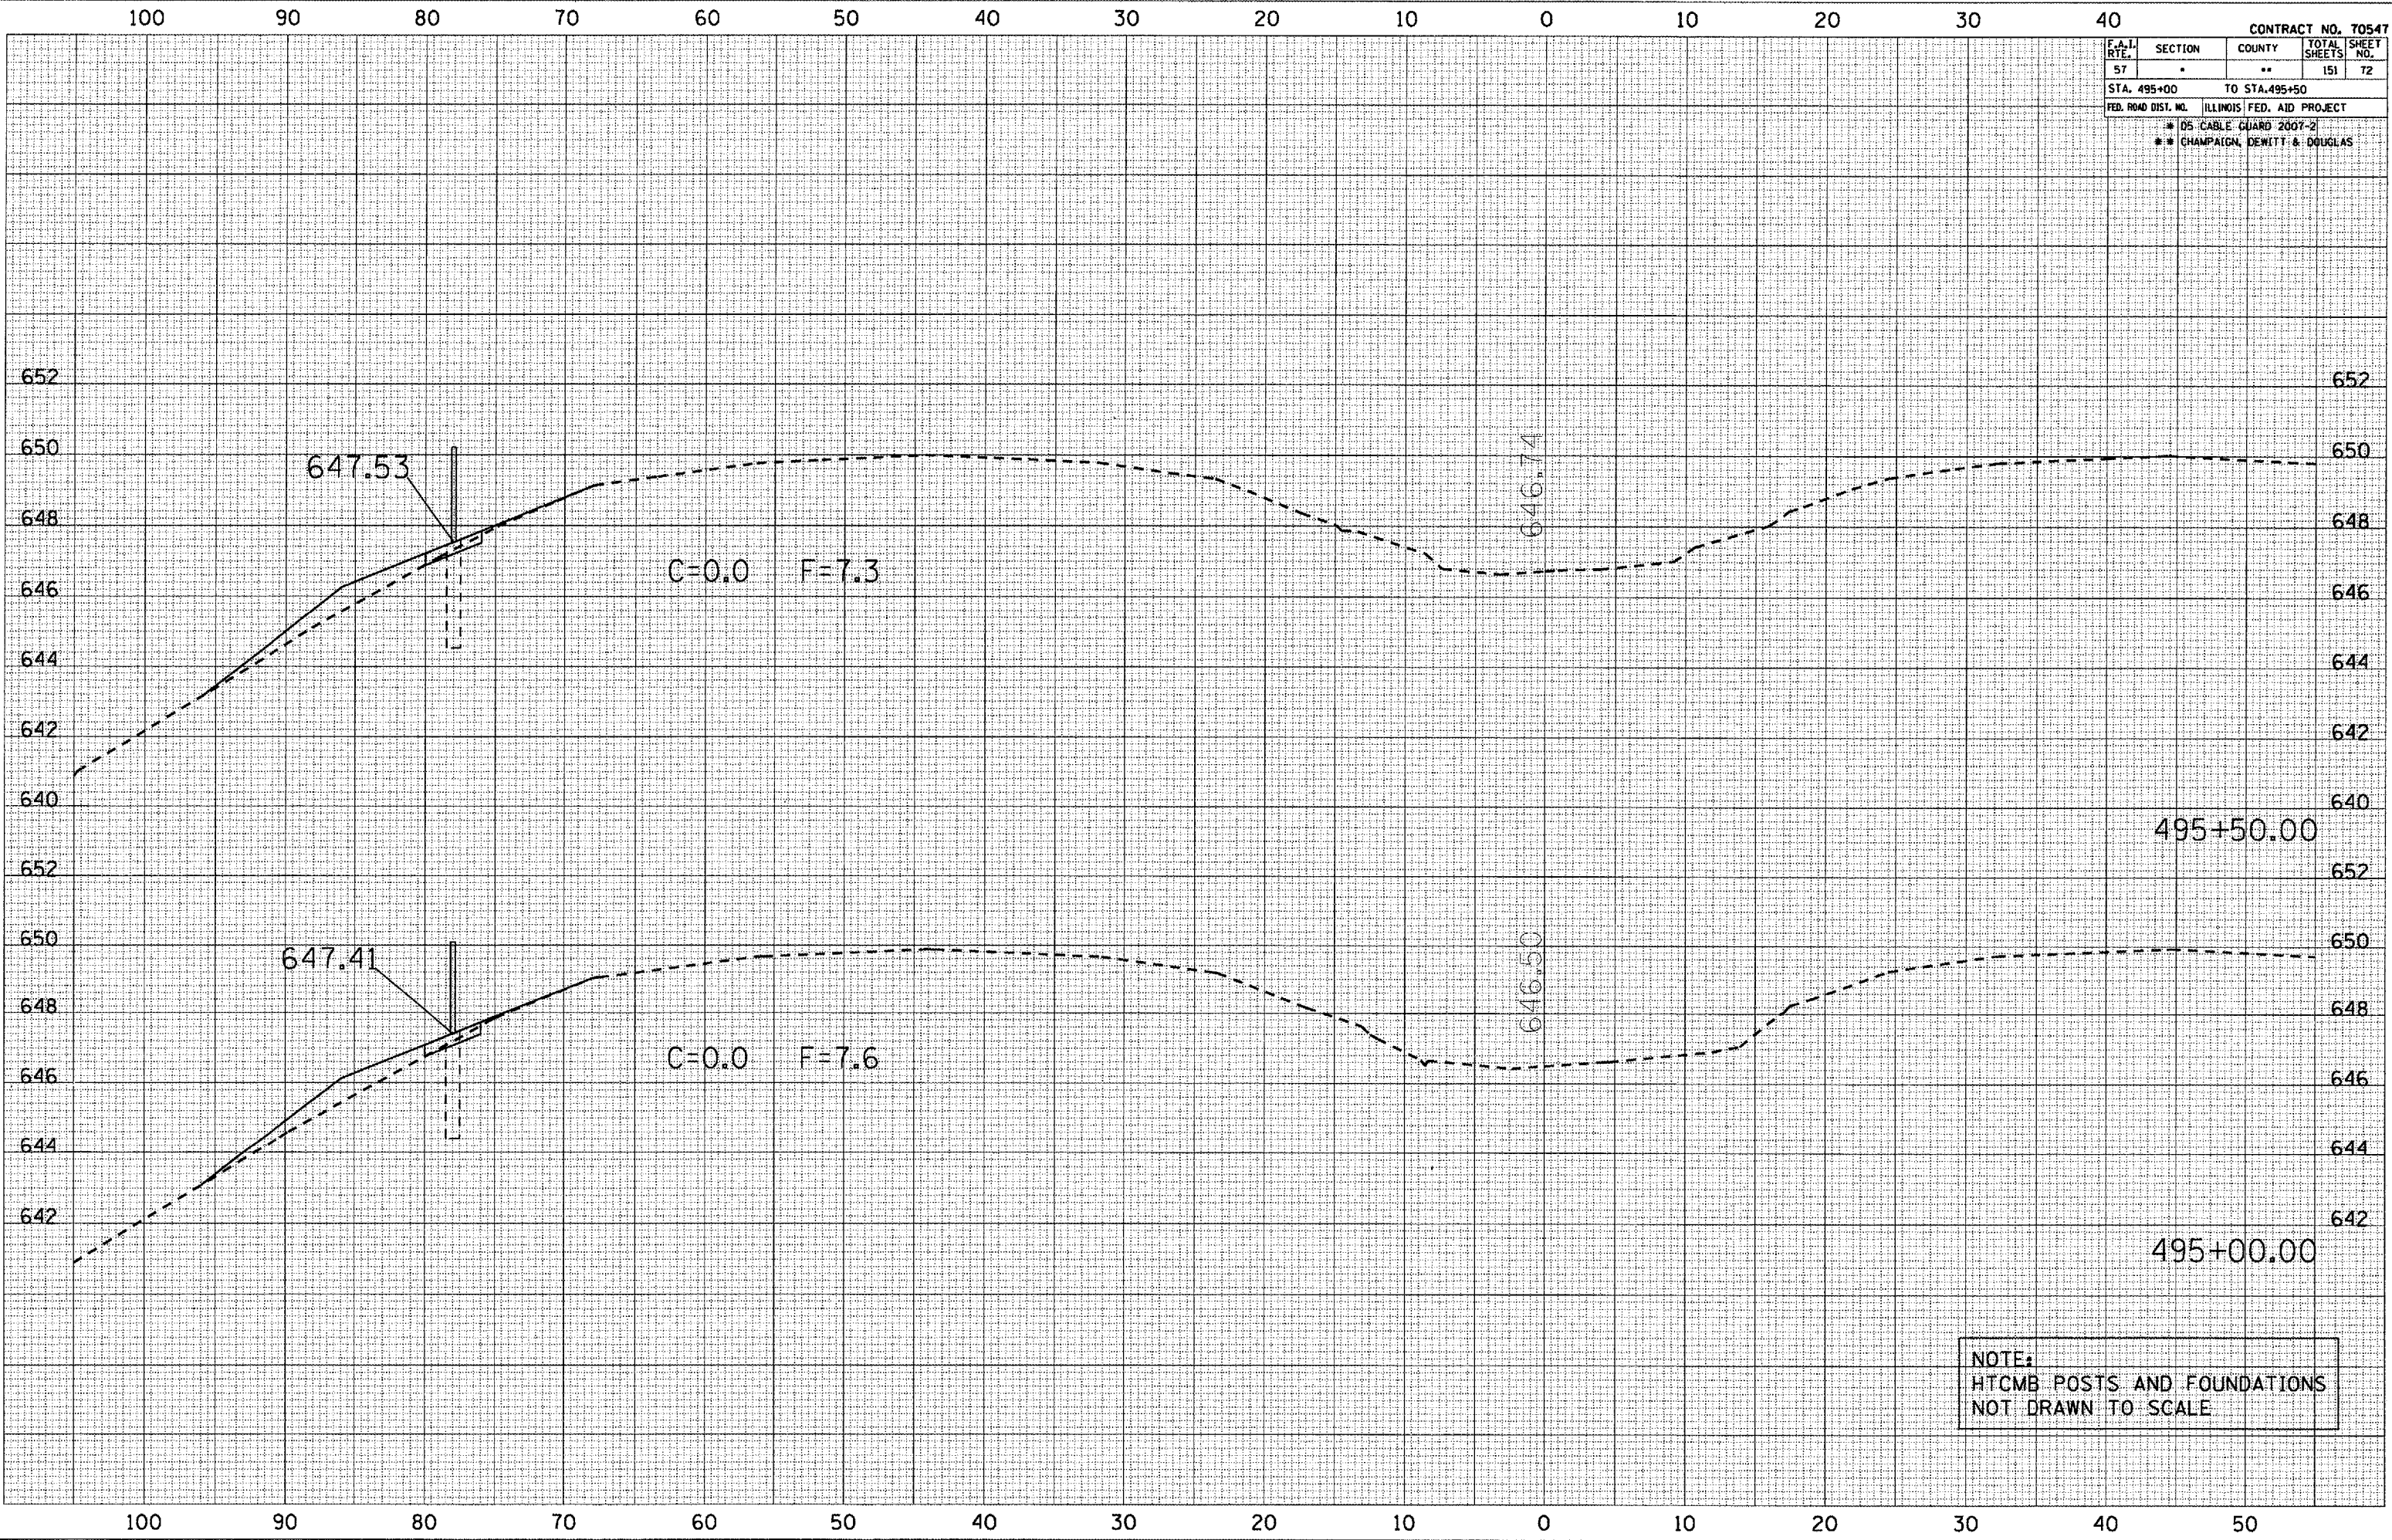

NOTE:
 HTCMB POSTS AND FOUNDATIONS
 NOT DRAWN TO SCALE