


F.A.I. RTE.	SECTION	COUNTY	TOTAL SHEETS	SHEET NO.
57	*	**	151	78
STA. 501+00		TO STA. 501+50		
FED. ROAD DIST. NO.		ILLINOIS FED. AID PROJECT		
		* D5 CABLE GUARD 2007-2		
		** CHAMPAIGN, DEWITT & DOUGLAS		

DATE	
BY	
NO.	
ORIGINAL SURVEY	
SURVEY	
PLOTTED	
DATE	
AREAS CHECKED	

DATE	
BY	
NO.	
ORIGINAL SURVEY	
SURVEY	
PLOTTED	
DATE	
AREAS CHECKED	

PLOT DATE : 10/29/2008
 FILE NAME : c:\p000\m\70547\501+00.dwg
 PLOT SCALE : 1/8" = 1'-0"
 USER NAME : philip

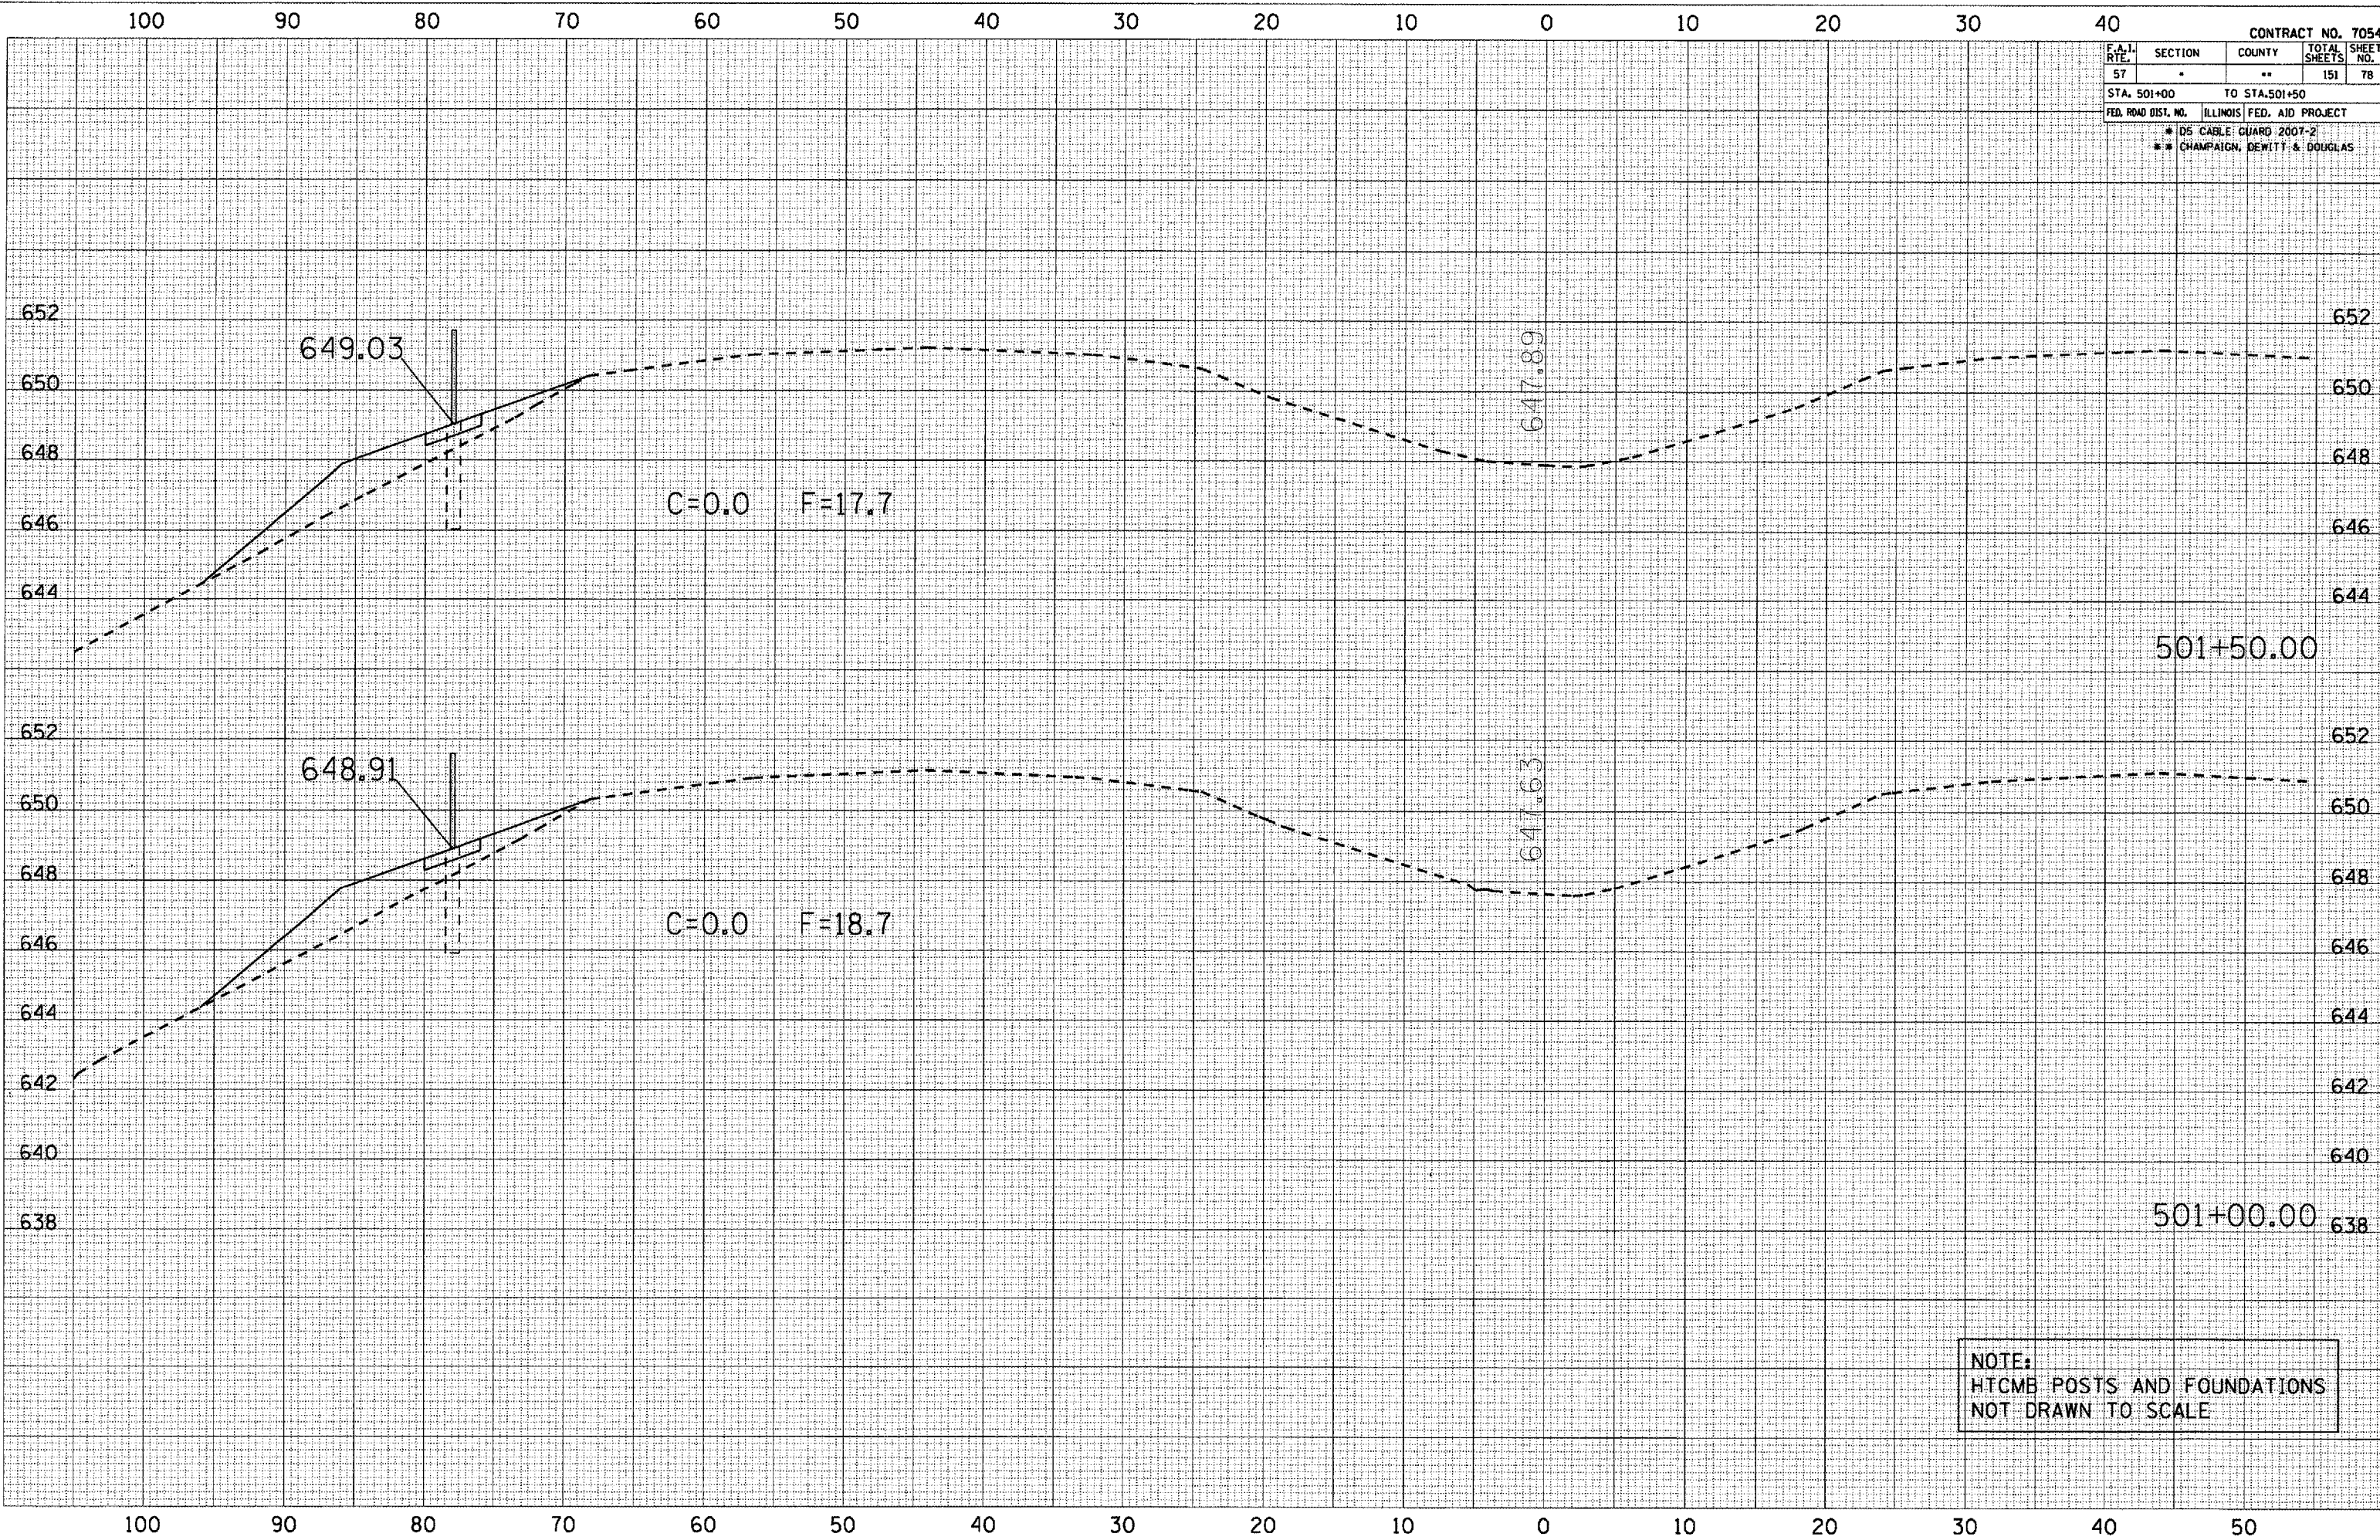

NOTE:
 HTCMB POSTS AND FOUNDATIONS
 NOT DRAWN TO SCALE