


CONTRACT NO. 70547	
F.A.I. RTE. 57&74	SECTION *
COUNTY **	TOTAL SHEETS 151
STA. 183+00	TO STA. 184+50
FED. ROAD DIST. NO. ILLINOIS FED. AID PROJECT	
* DS CABLE GUARD 2007-2	
** CHAMPAIGN, DEWITT & BOUGLAS	

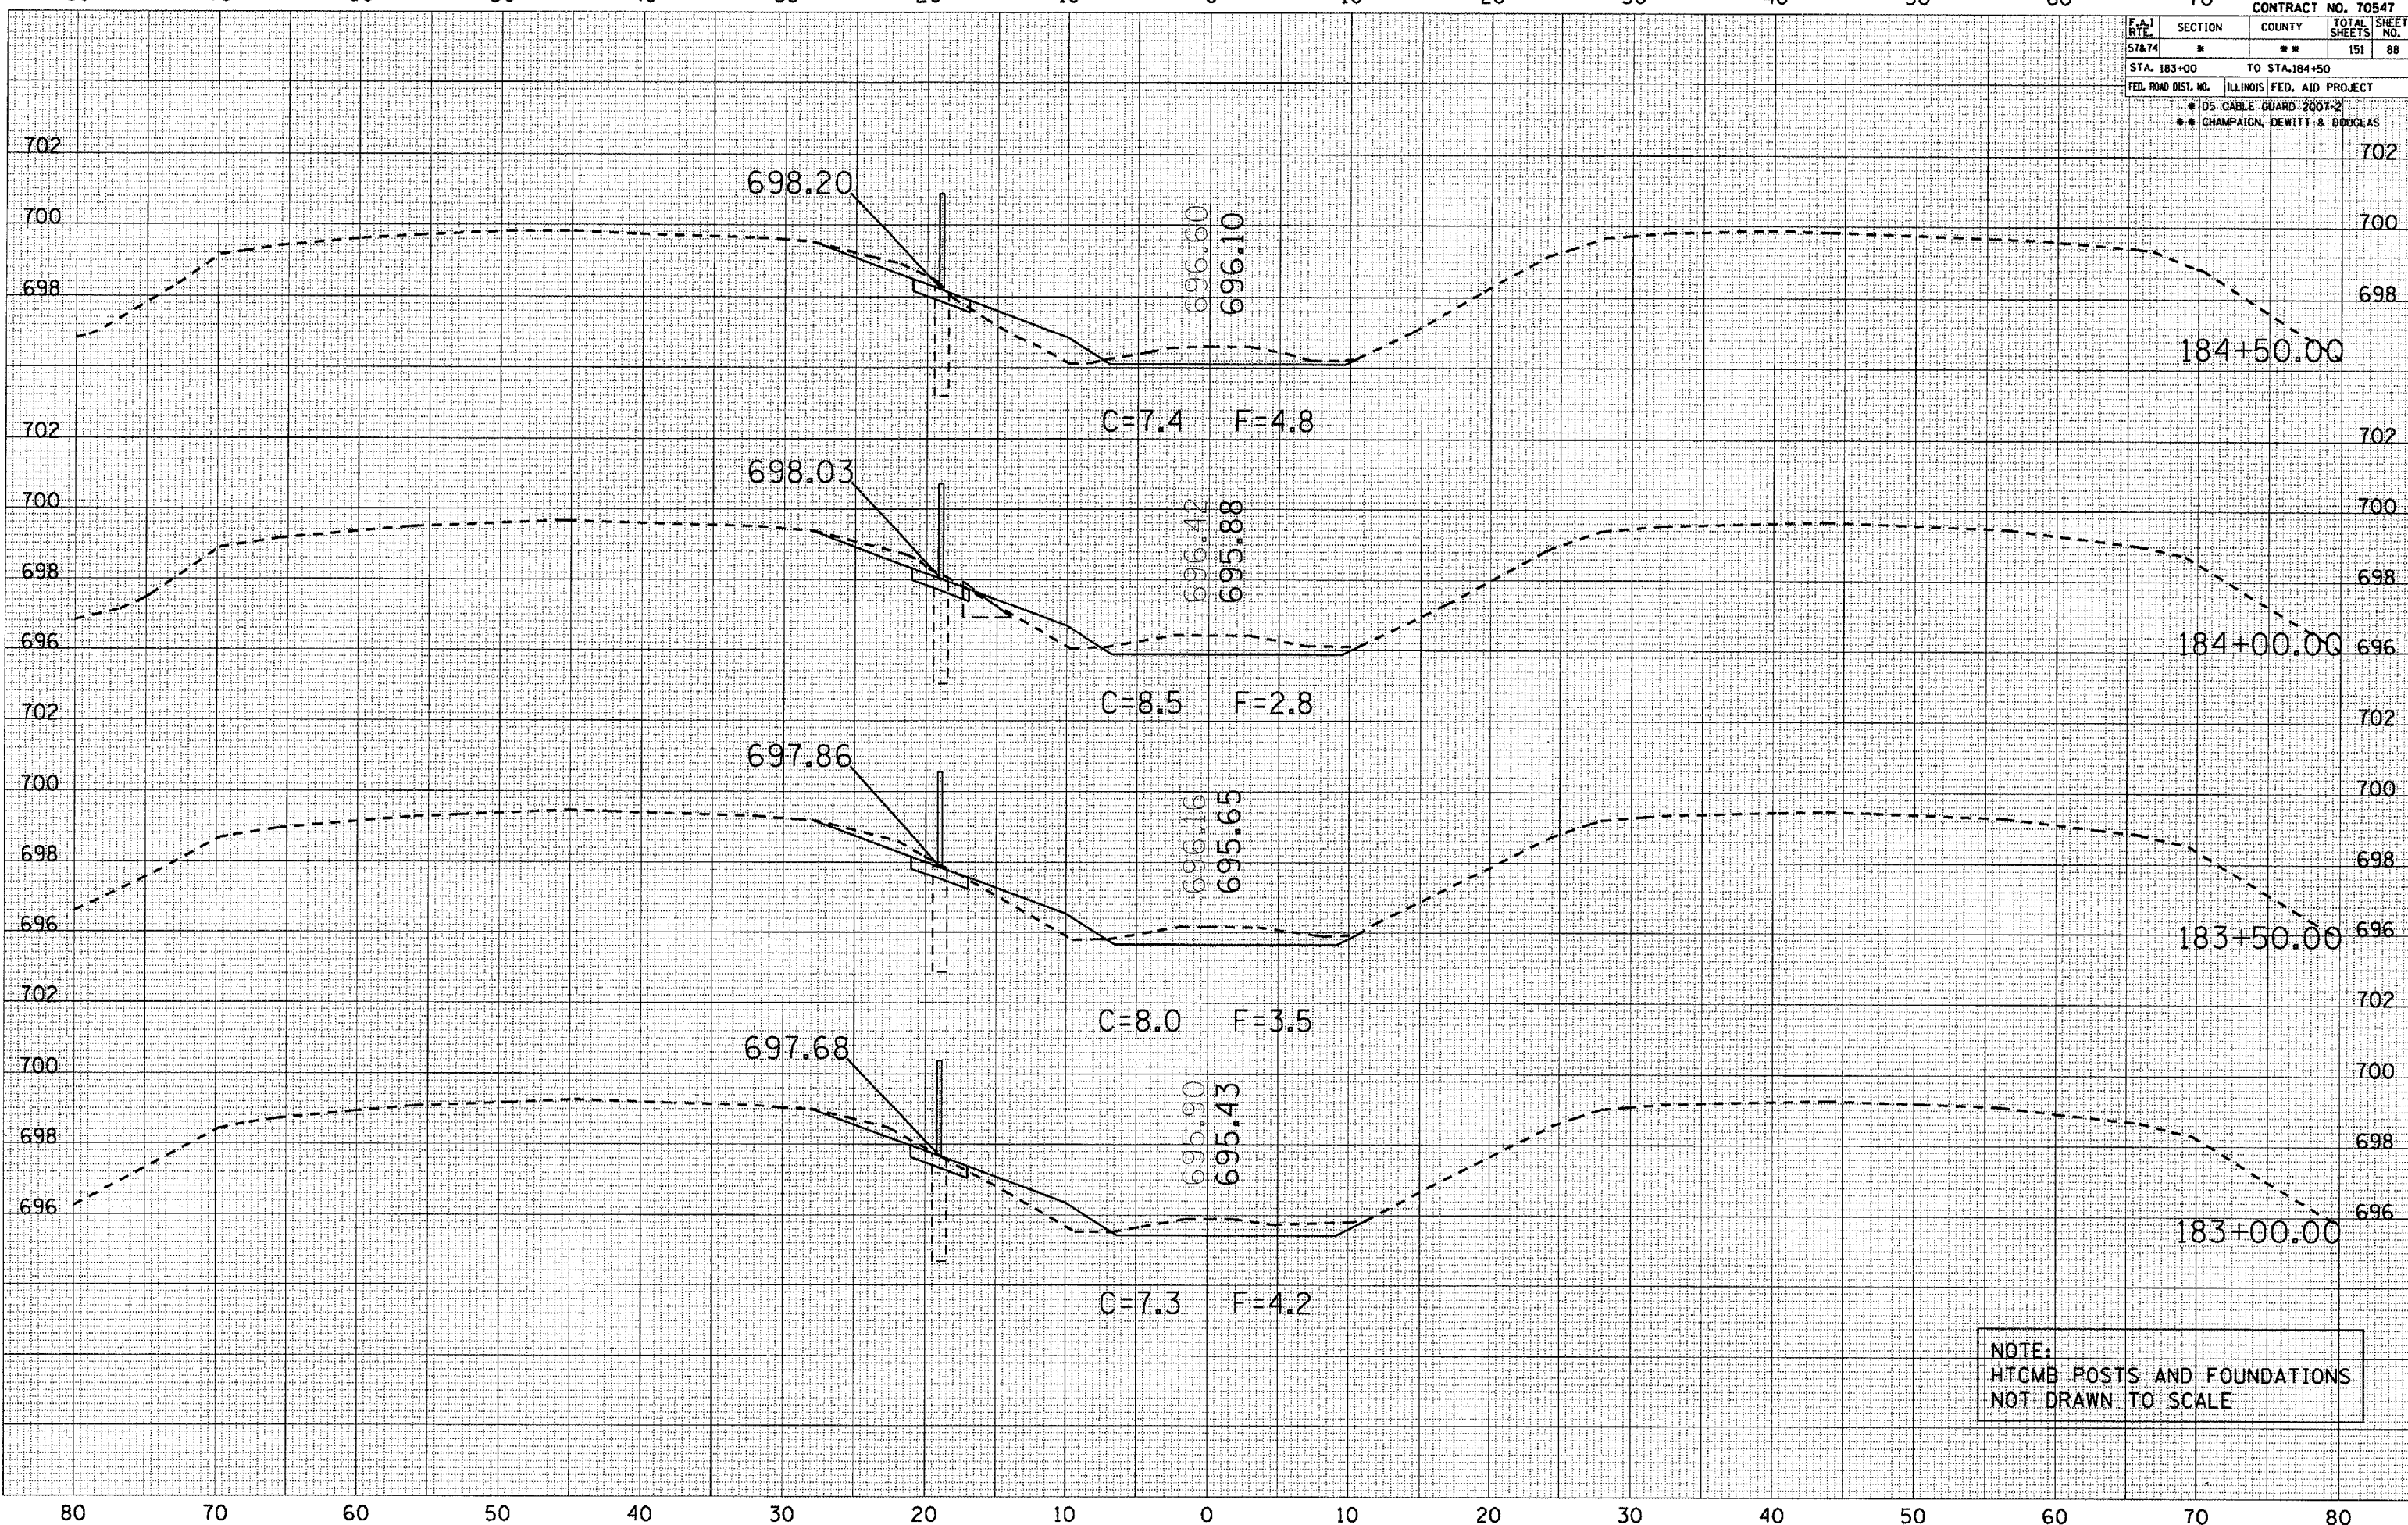

BY: _____ DATE: _____
 SURVEYED: _____ PLOTTED: _____
 NOTE BOOK: _____ TEMPLATE: _____
 NO. AREAS CHECKED: _____

BY: _____ DATE: _____
 SURVEYED: _____ PLOTTED: _____
 NOTE BOOK: _____ TEMPLATE: _____
 NO. AREAS CHECKED: _____

PLOT DATE: 10/29/2005
 FILE NAME: I:\Users\perry\My Documents\183+00.dwg
 PLOT SCALE: 1/8" = 1'-0"
 USER NAME: phillips

NOTE:
 HTCMB POSTS AND FOUNDATIONS
 NOT DRAWN TO SCALE