


F.A.I. SITE	SECTION	COUNTY	TOTAL SHEETS	SHEET NO.
57&74	*	**	151	92
STA. 190+50 TO STA. 192+00				
FED. ROAD DIST. NO.		ILLINOIS FED. AID PROJECT		
		* 105 GABLE GUARD 2007-2		
		** CHAMPAIGN, DEWITT & DOUGLAS		

DATE	
BY	
SURVEYED	
PLOTTED	
NOTE BOOK	
AREAS CHECKED	

DATE	
BY	
SURVEYED	
PLOTTED	
NOTE BOOK	
AREAS CHECKED	

PLOT DATE: 12/1/2006  
 FILE NAME: c:\p\proj\70547\70547.dwg  
 PLOT SCALE: 1/8" = 1'-0"  
 USER NAME: philip

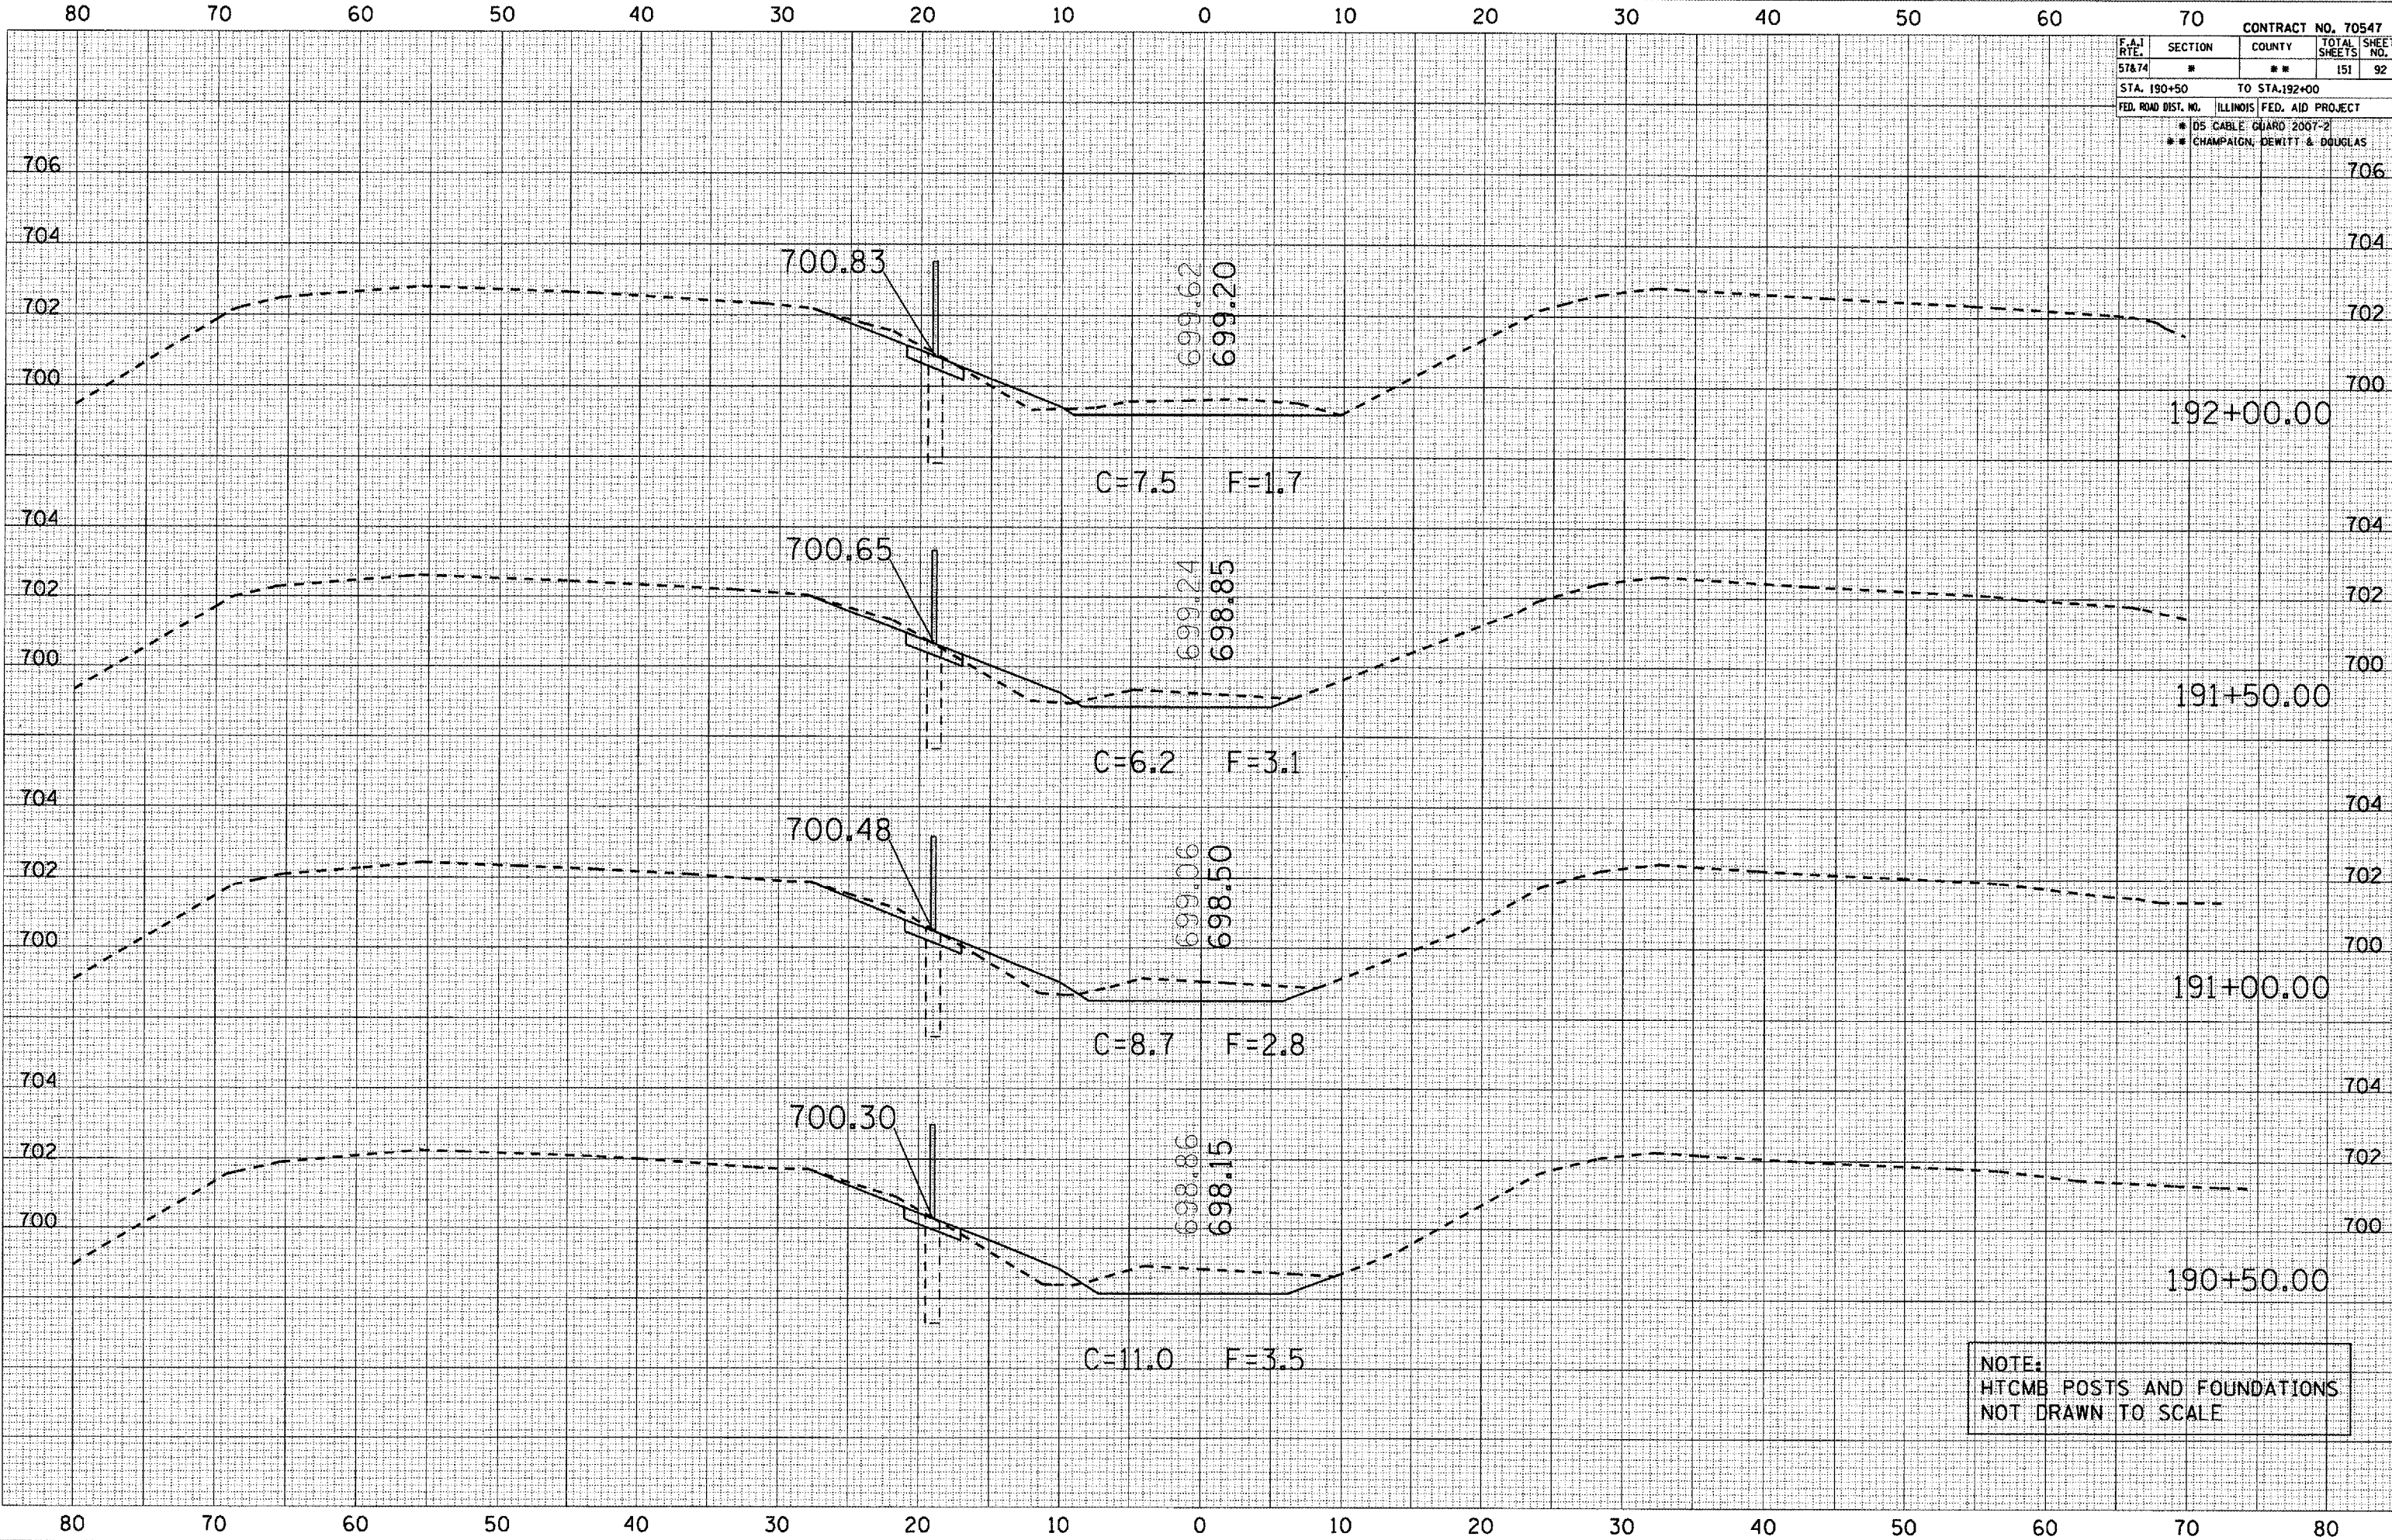

NOTE:  
 HTCMB POSTS AND FOUNDATIONS  
 NOT DRAWN TO SCALE