

F.A.I. SECTION		COUNTY		TOTAL SHEETS		SHEET NO.	
57&74	*	**	**	151	93		
STA. 192+50		TO STA. 193+50					
FED. ROAD DIST. NO.		ILLINOIS FED. AID PROJECT					
		* DS CABLE GUARD 2007-2					
		** CHAMPAIGN, DEWITT & DOUGLAS					

CONTRACT NO. 70547


BY	DATE

FINAL SURVEY	SURVEYED	PLOTTED	DATE
NOTE BOOK			
NO.			

BY	DATE

ORIGINAL SURVEY	SURVEYED	PLOTTED	DATE

PLOT DATE = 10/29/2006  
 FILE NAME = c:\work\70547\70547.dwg  
 PLOT SCALE = 0.5000" / 1"  
 USER NAME = phillips

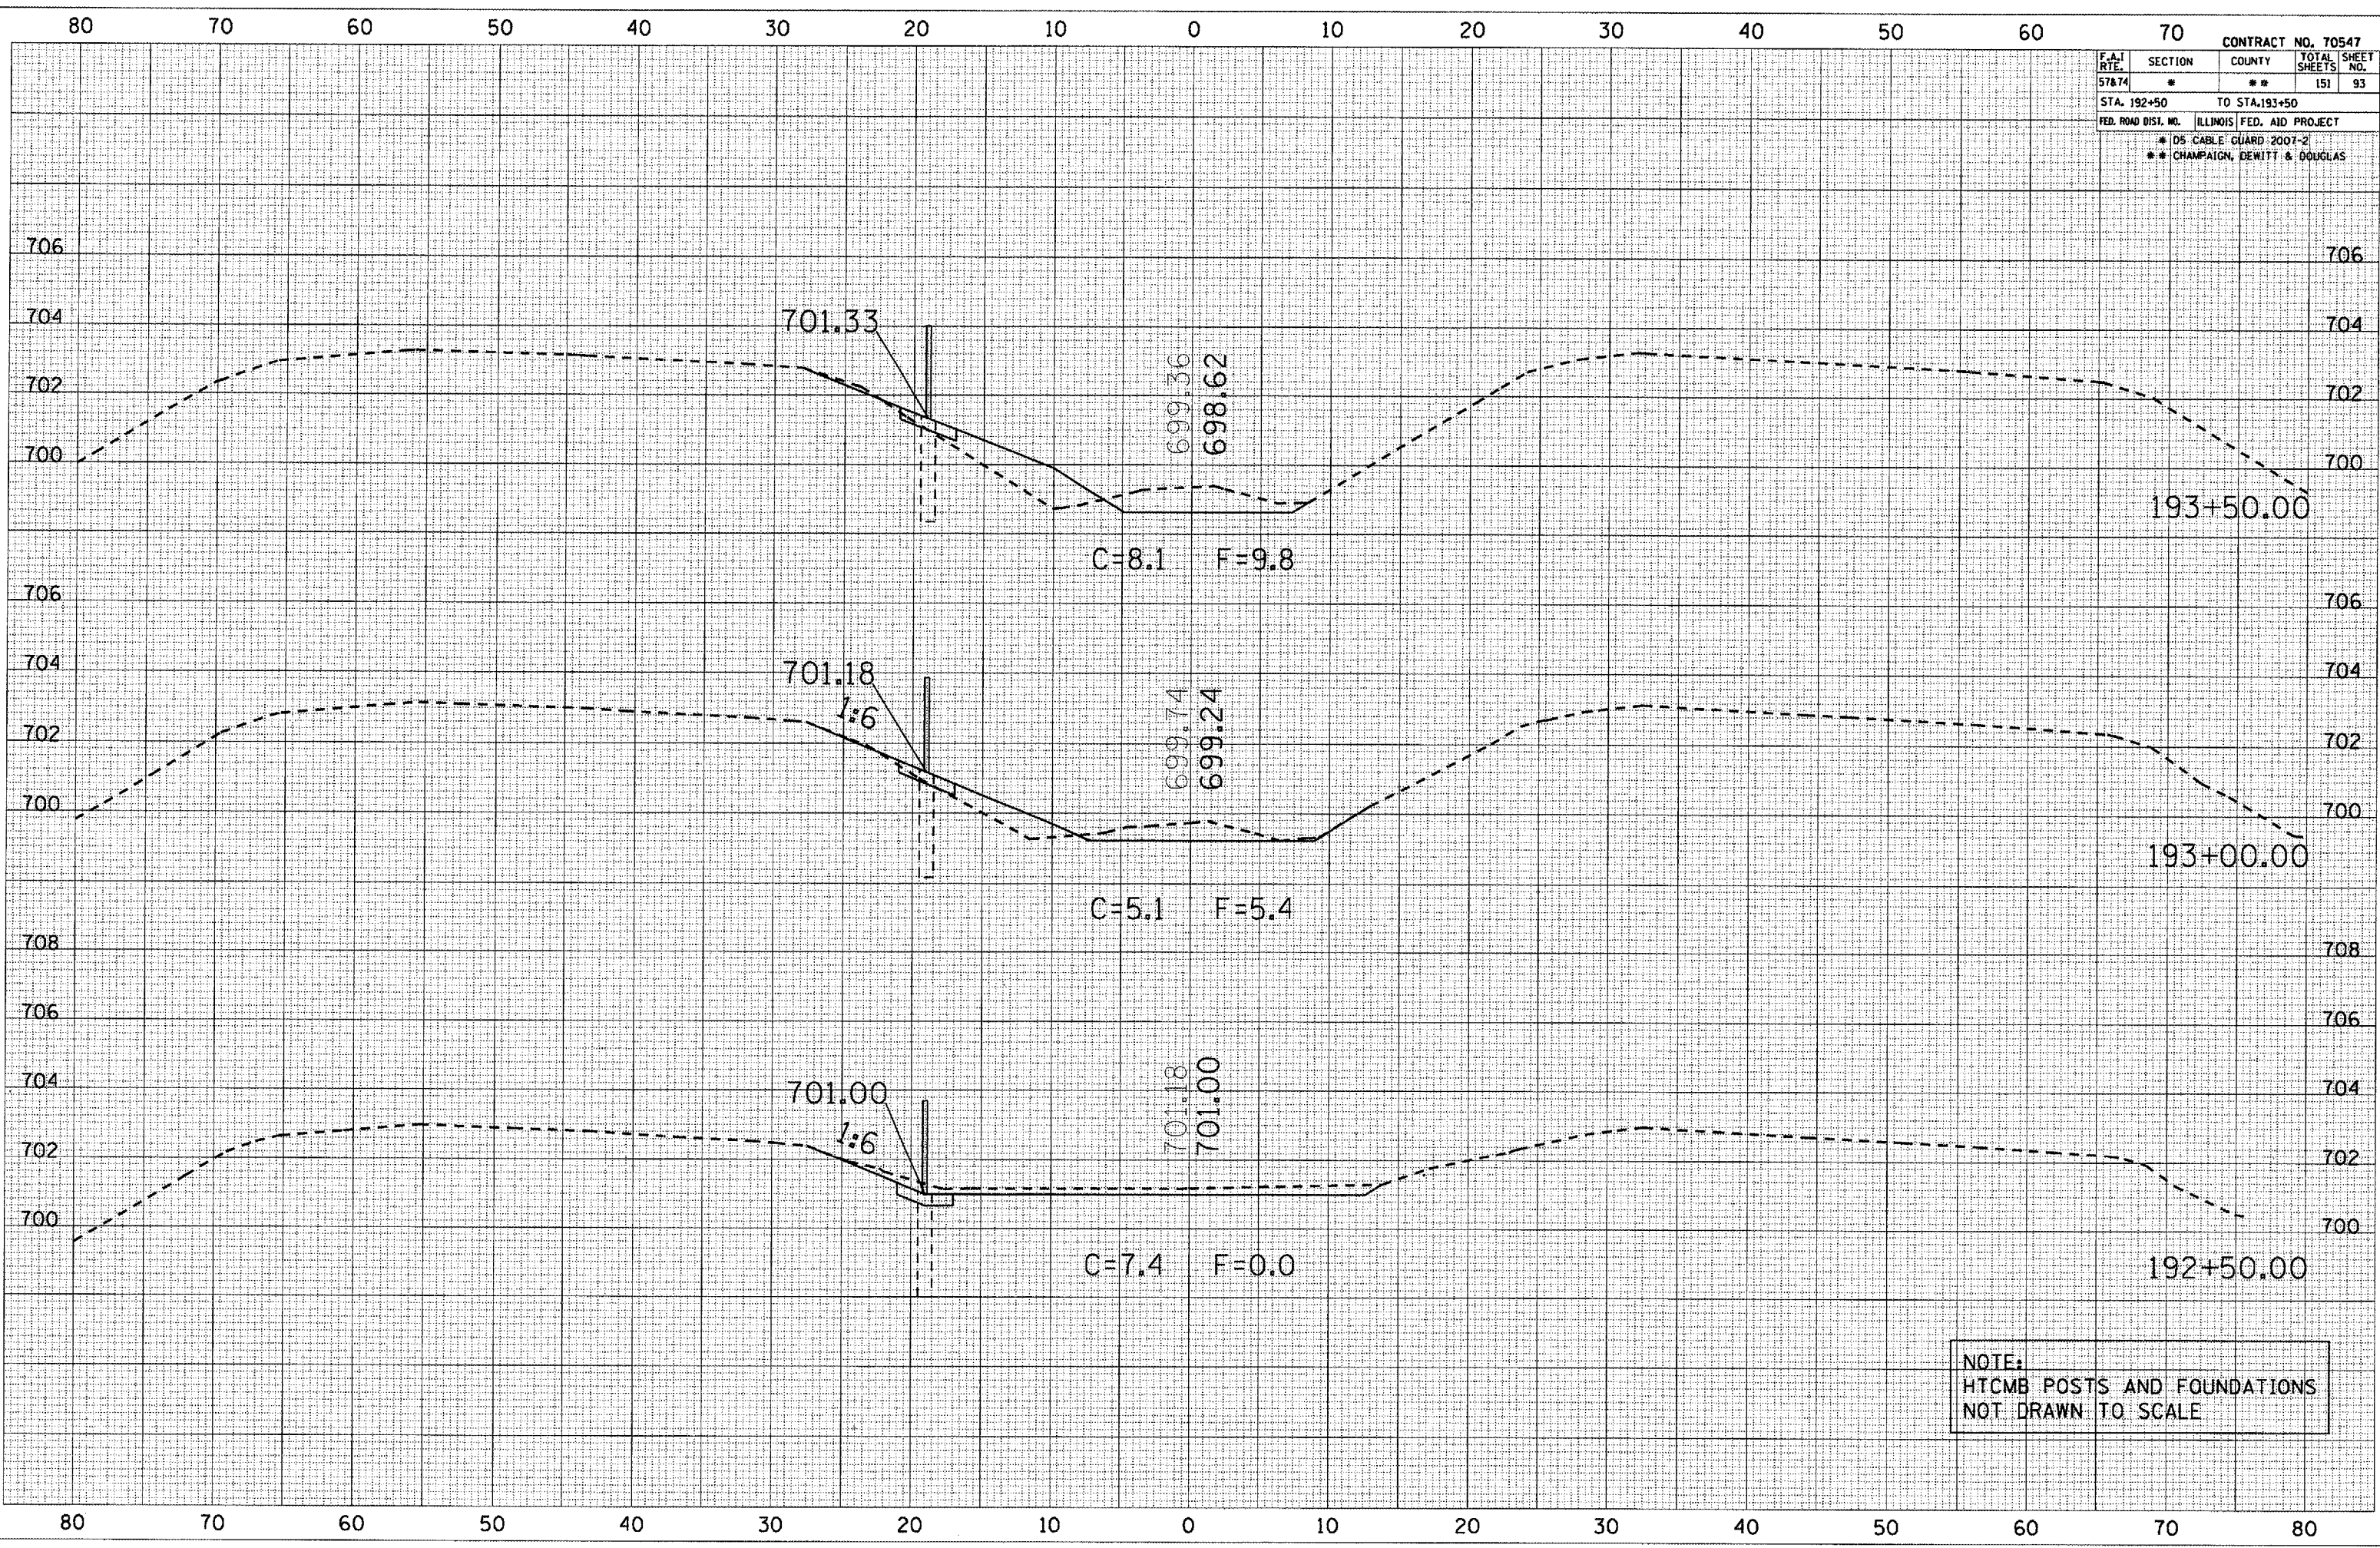

NOTE:  
 HTCMB POSTS AND FOUNDATIONS  
 NOT DRAWN TO SCALE