


CONTRACT NO. 70547	
F.A.I. RTE. 57&74	SECTION **
COUNTY **	TOTAL SHEETS 151
STA. 195+00	TO STA. 196+00
FED. ROAD DIST. NO. ILLINOIS FED. AID PROJECT	
* D5 CABLE GUARD 2007-2	
** CHAMPAIGN, DEWITT & DOUGLAS	

BY	DATE
SURVEYED	
PLOTTED	
NOTE BOOK	
AREAS CHECKED	

BY	DATE
SURVEYED	
PLOTTED	
NOTE BOOK	
AREAS CHECKED	

PLOT DATE: 10/20/2006  
 FILE NAME: 010-00-001-00108  
 PLOT SCALE: 1/8" = 1'-0"  
 USER NAME: phillips

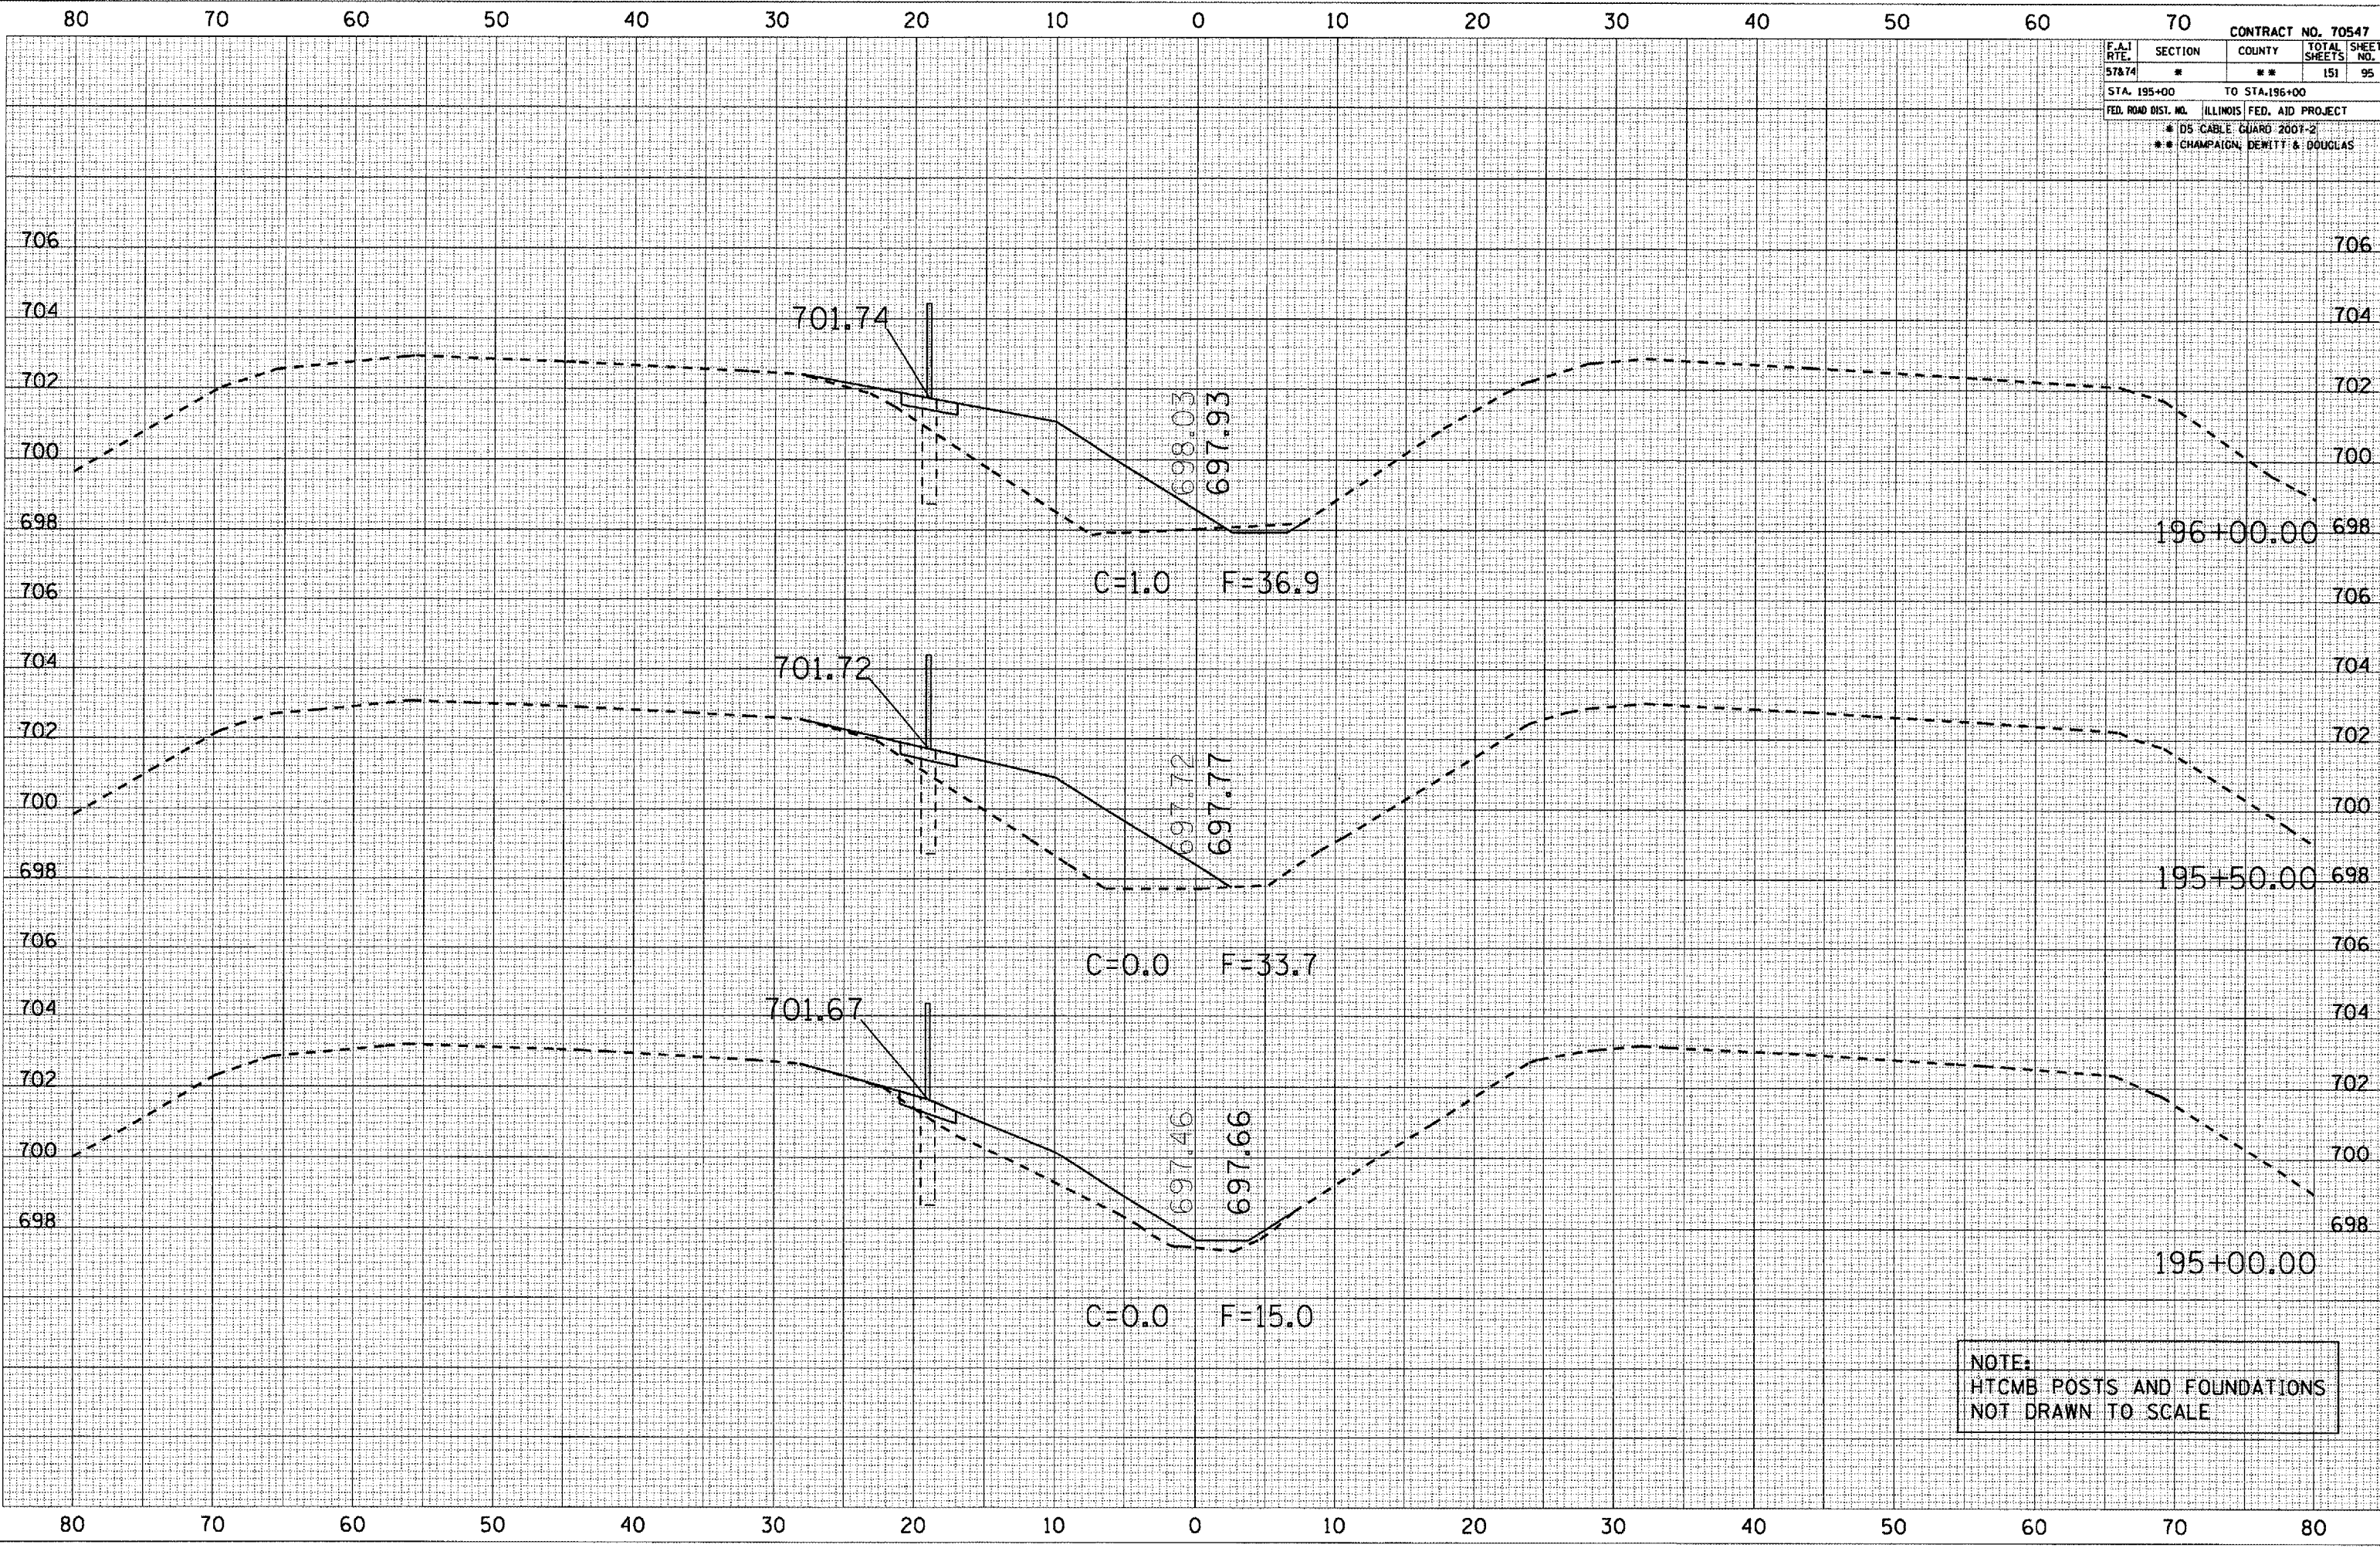

NOTE:  
 HTCMB POSTS AND FOUNDATIONS  
 NOT DRAWN TO SCALE