


F.A.I. RY	SECTION	COUNTY	TOTAL SHEETS	SHEET NO.
57&74	*	**	151	96
STA. 196+50		TO STA. 197+50		
FED. ROAD DIST. NO. ILLINOIS FED. AID PROJECT				
* DS CABLE GUARD 2007-2				
** CHAMPAIGN, DEWITT & DOUGLAS				

DATE
BY
FINAL SURVEYED
SURVEY PLOTTED
NOTE BOOK
AREAS CHECKED

DATE
BY
ORIGINAL SURVEYED
SURVEY PLOTTED
NOTE BOOK
AREAS CHECKED

PLOT DATE * 10/30/2006
FILE NAME * c:\p0\proj\10\8186\10\8186.dwg
PLOT SCALE * 10:5000 = 1" IN.
USER NAME * phillips

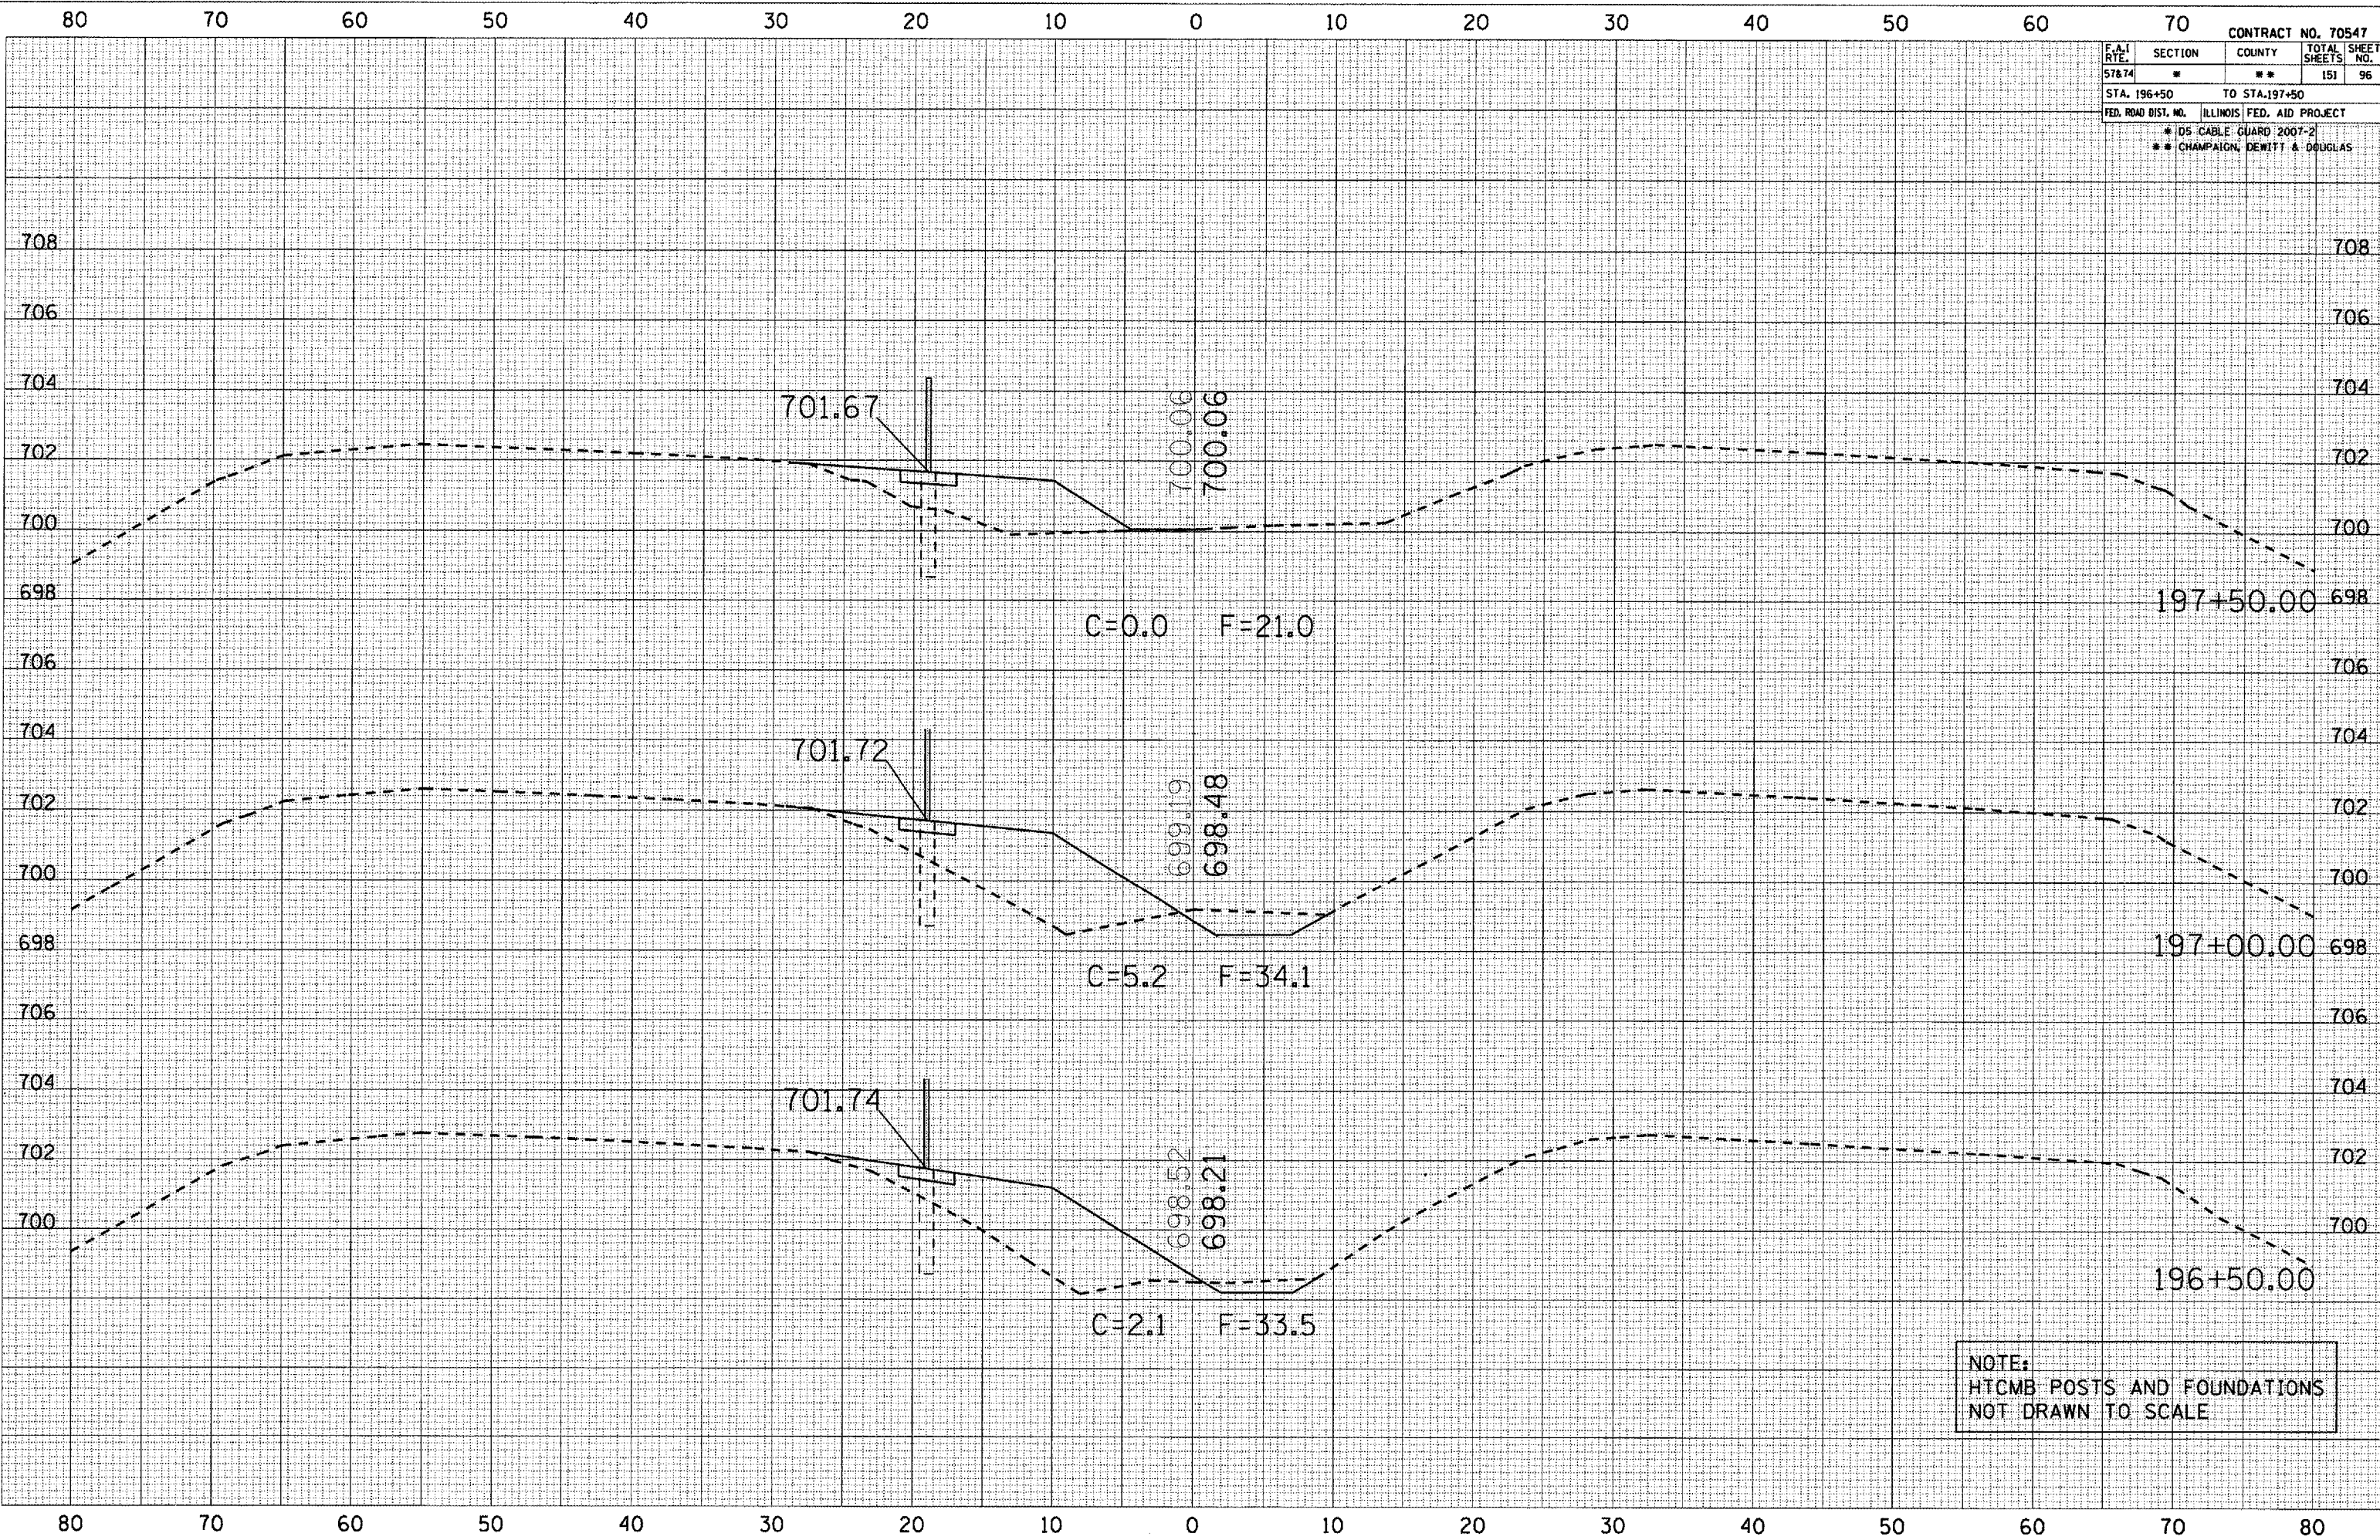

NOTE:
HTCMB POSTS AND FOUNDATIONS
NOT DRAWN TO SCALE