


CONTRACT NO. 70547	
F.A.J. RTE. 57&74	SECTION **
COUNTY **	TOTAL SHEETS 151
STA. 200+50	SHEET NO. 99
TO STA. 201+50	
FED. ROAD DIST. NO. ILLINOIS FED. AID PROJECT	
* OS CABLE GUARD 2007-2	
** CHAMPAIGN, DEWITT & DOUGLAS	

DATE _____
 BY _____
 SURVEYED _____
 PLOTTED _____
 NOTE BOOK _____
 AREAS CHECKED _____

DATE _____
 BY _____
 SURVEYED _____
 PLOTTED _____
 NOTE BOOK _____
 AREAS CHECKED _____

PLOT DATE = 10/20/2006
 FILE NAME = c:\pwworking\chamde\proj\70547\70547.dwg
 PLOT SCALE = 1/8" = 1'-0"
 USER NAME = phillipm

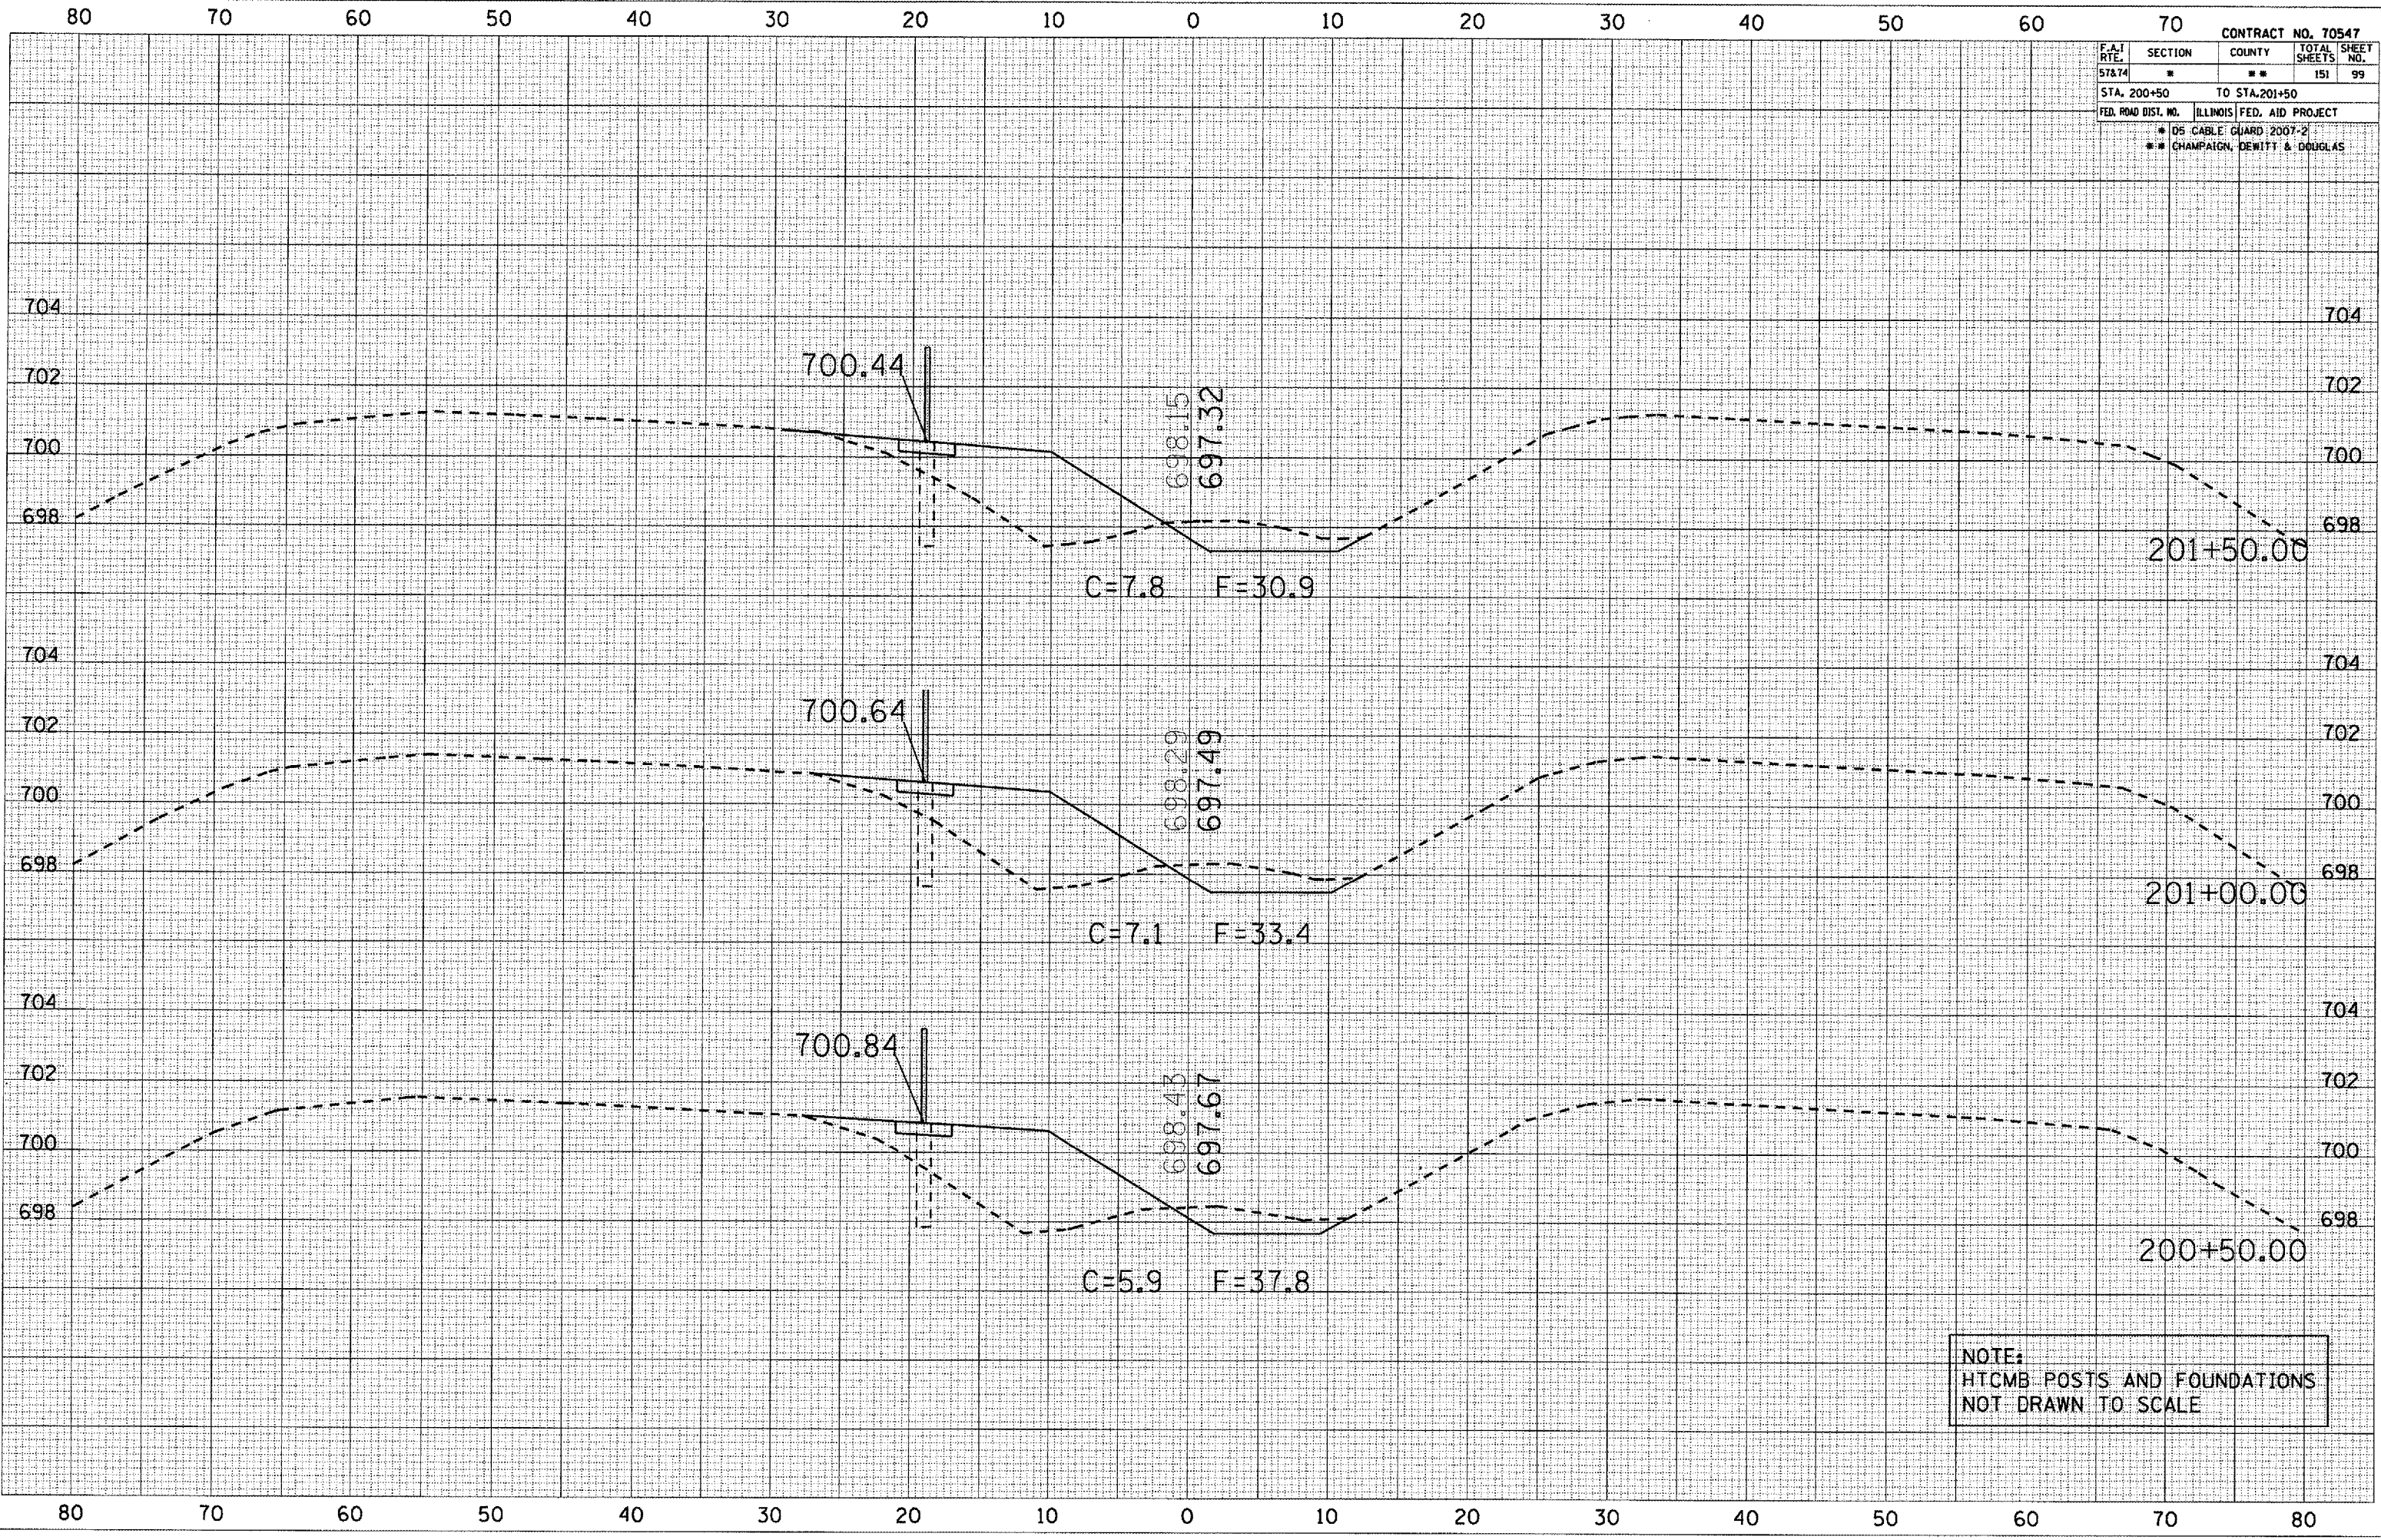

NOTE:
 HTCMB POSTS AND FOUNDATIONS
 NOT DRAWN TO SCALE