


CONTRACT NO. 70547				
F.A.I. RT.	SECTION	COUNTY	TOTAL SHEETS	SHEET NO.
57&74	*	**	151	103
STA. 205+50		TO STA. 206+50		
FED. ROAD DIST. NO. ILLINOIS FED. AID PROJECT				
* 105 CABLE GUARD 2007-2				
** CHAMPAIGN, DEWITT & DOUGLAS				

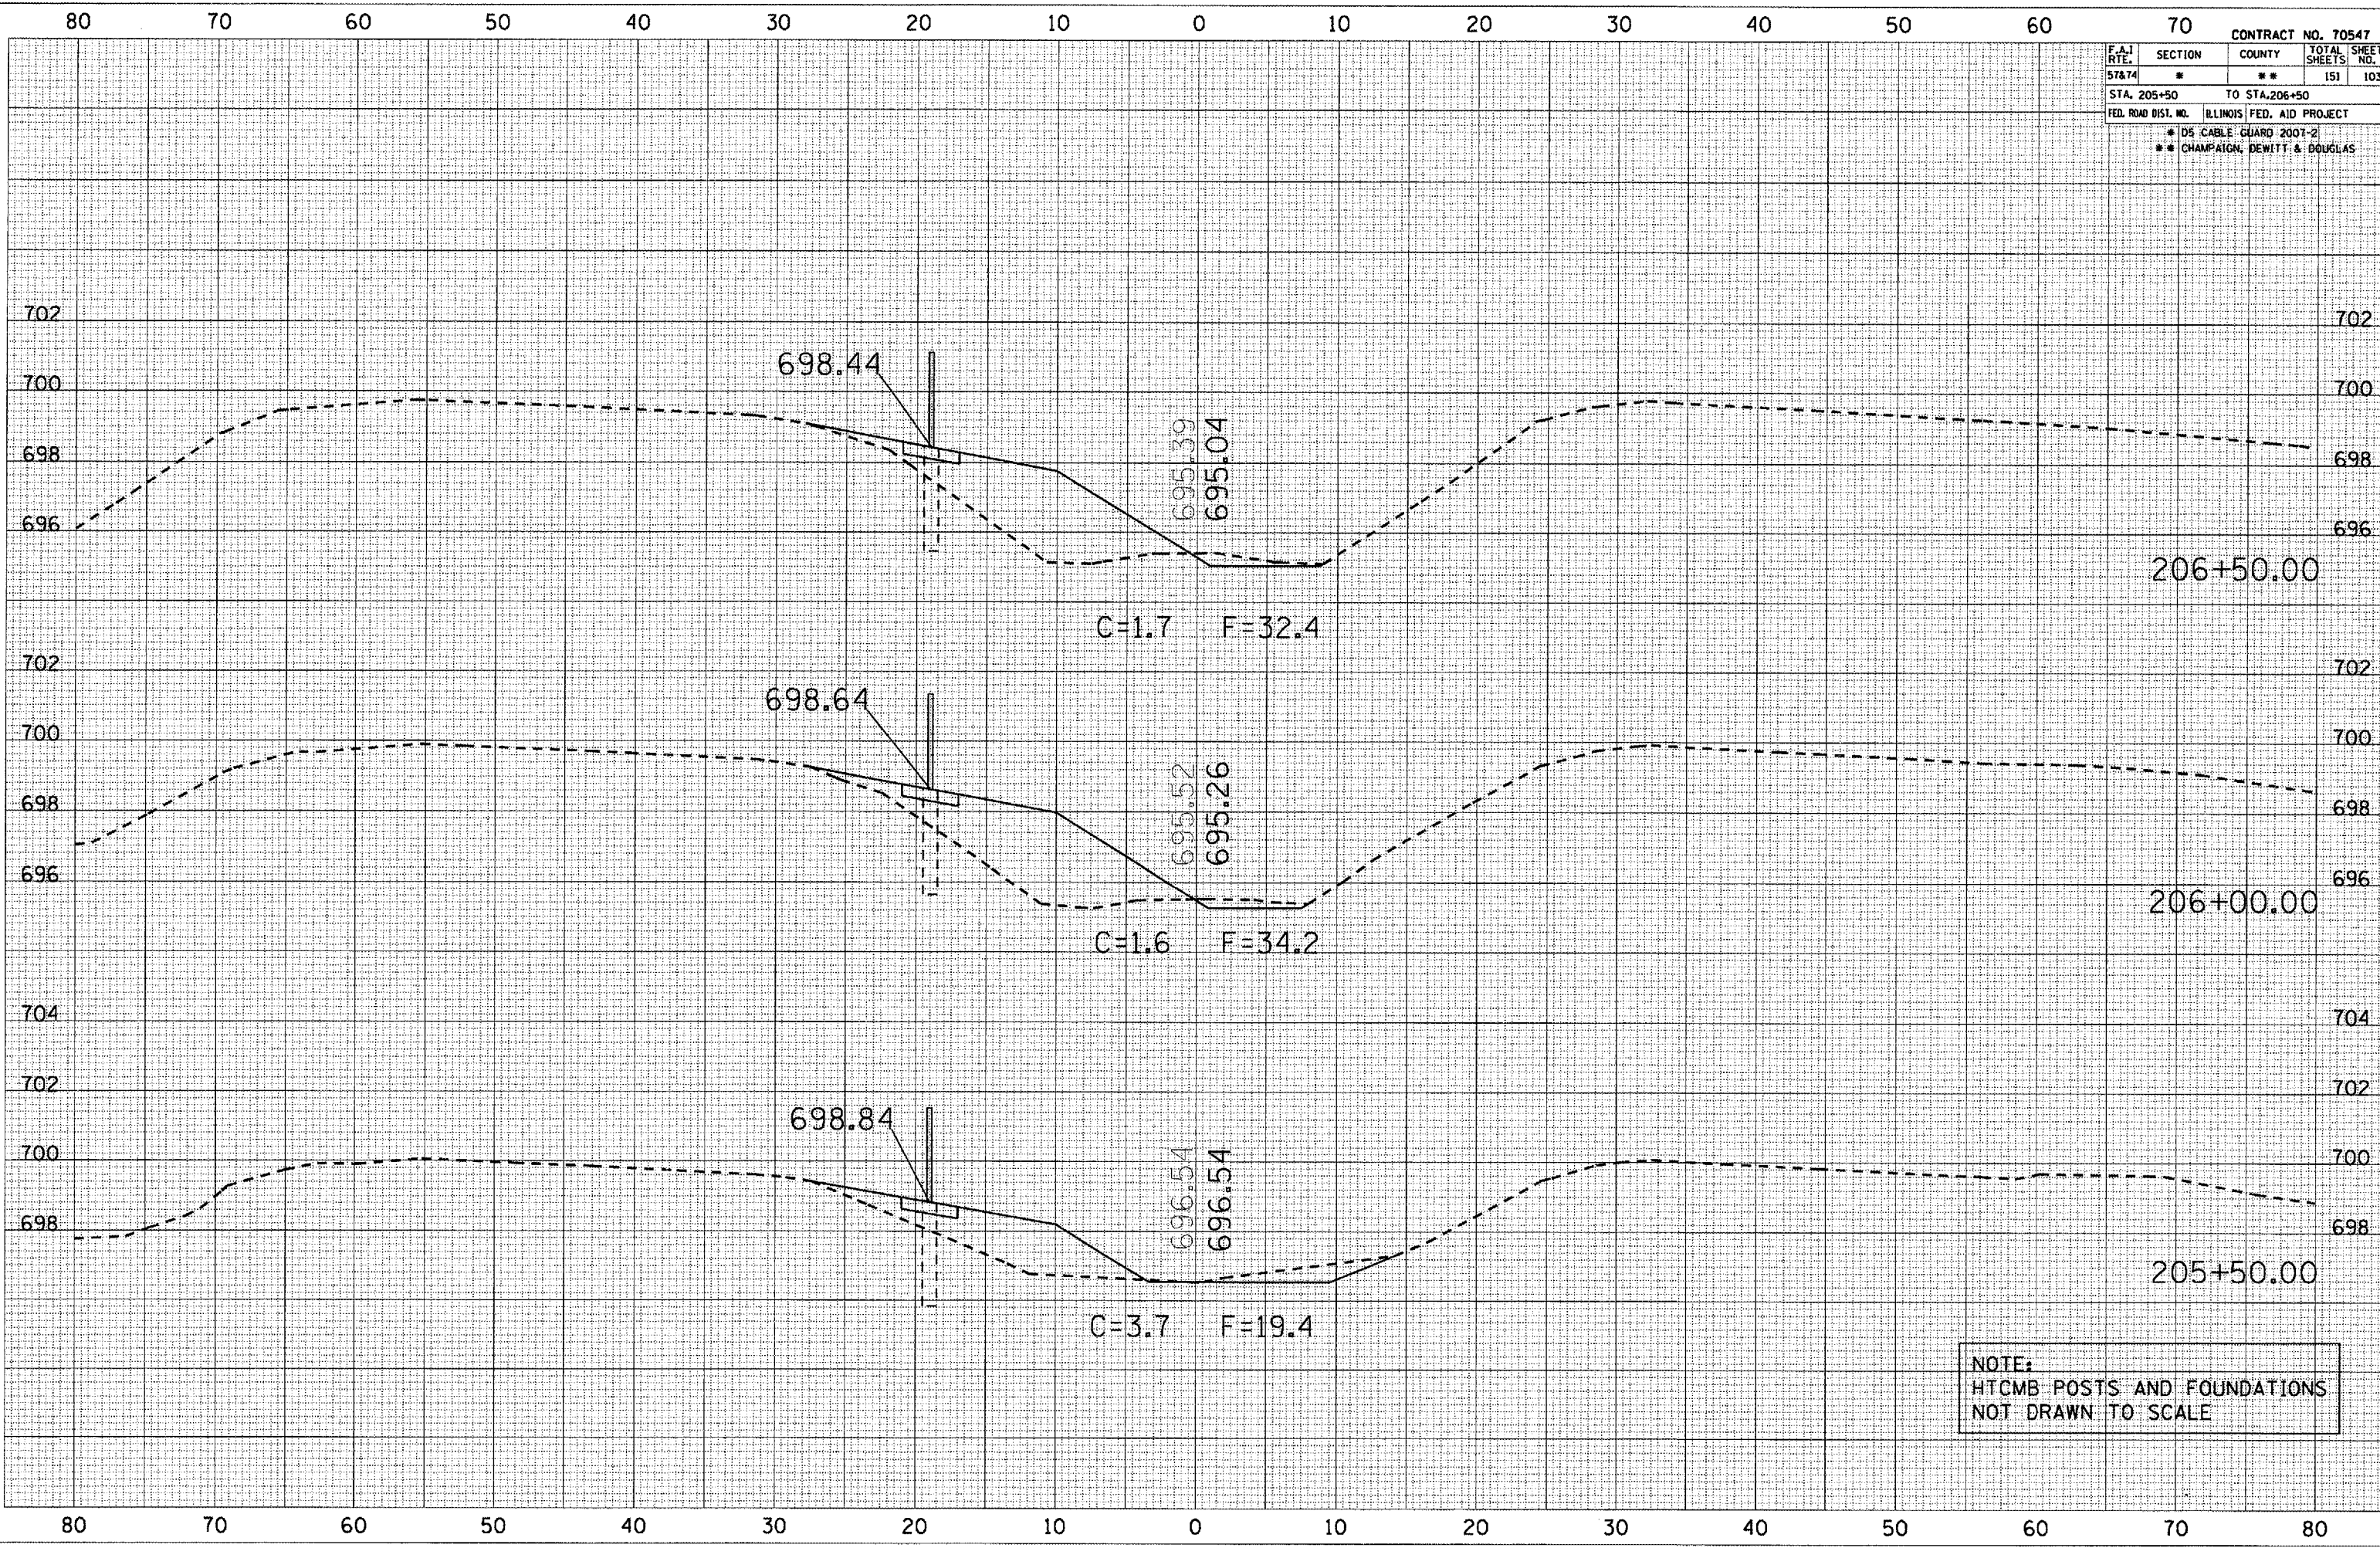

NOTE:
HTCMB POSTS AND FOUNDATIONS
NOT DRAWN TO SCALE

FINAL	
SURVEY	
NOTE BOOK	
NO.	
BY	
DATE	

REVISION	
SURVEY	
DATE	

PLT DATE: 10/28/2008
FILE NAME: 70547-103.dwg
PLT SCALE: 1/8" = 1'-0"
USER NAME: philip