


F.A.I. RTE.	SECTION	COUNTY	TOTAL SHEETS	SHEET NO.
57&74	*	**	151	106
STA. 210+50		TO STA. 212+00		
FED. ROAD DIST. NO.		ILLINOIS	FED. AID PROJECT	
		* D5 CABLE GUARD 2007-2		
		** CHAMPAIGN, DEWITT & DOUGLAS		

DATE	BY

DATE	BY

PLOT DATE : 10/29/2006  
 FILE NAME : c:\pds\sect\57&74\57&74.dwg  
 PLOT SCALE : 10.0000' / 1" IN.  
 USER NAME : philip

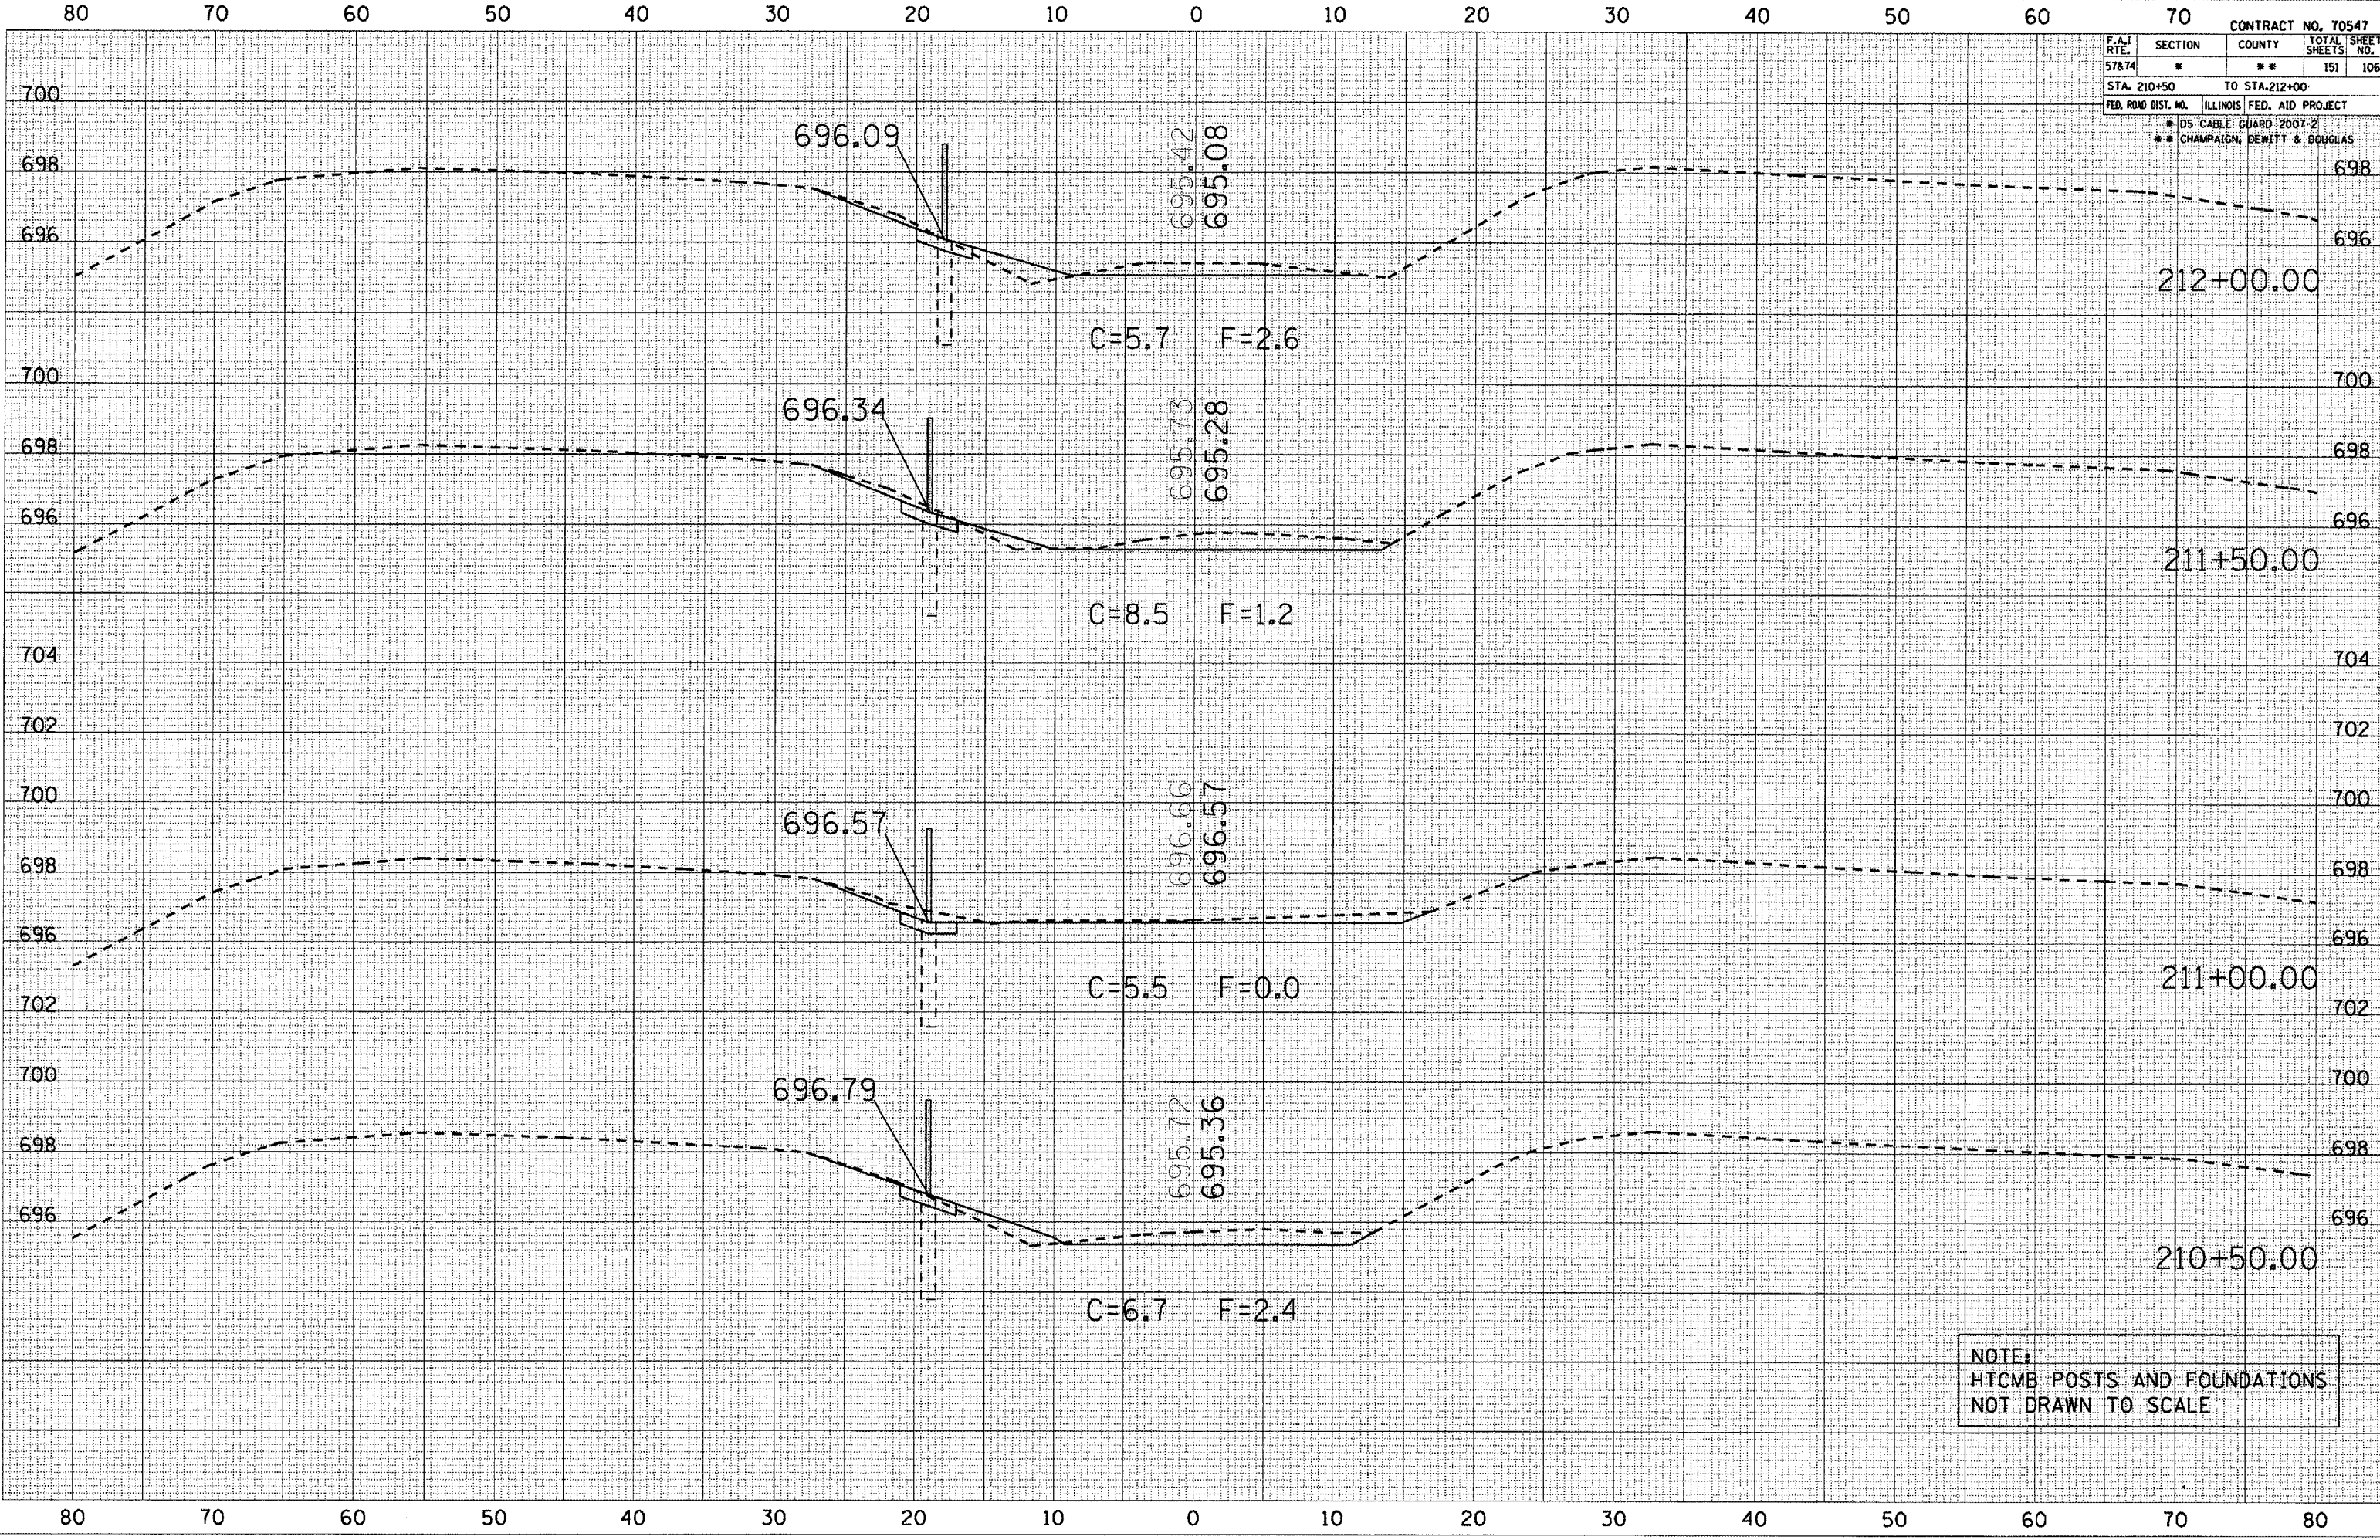

NOTE:  
HTCMB POSTS AND FOUNDATIONS  
NOT DRAWN TO SCALE